


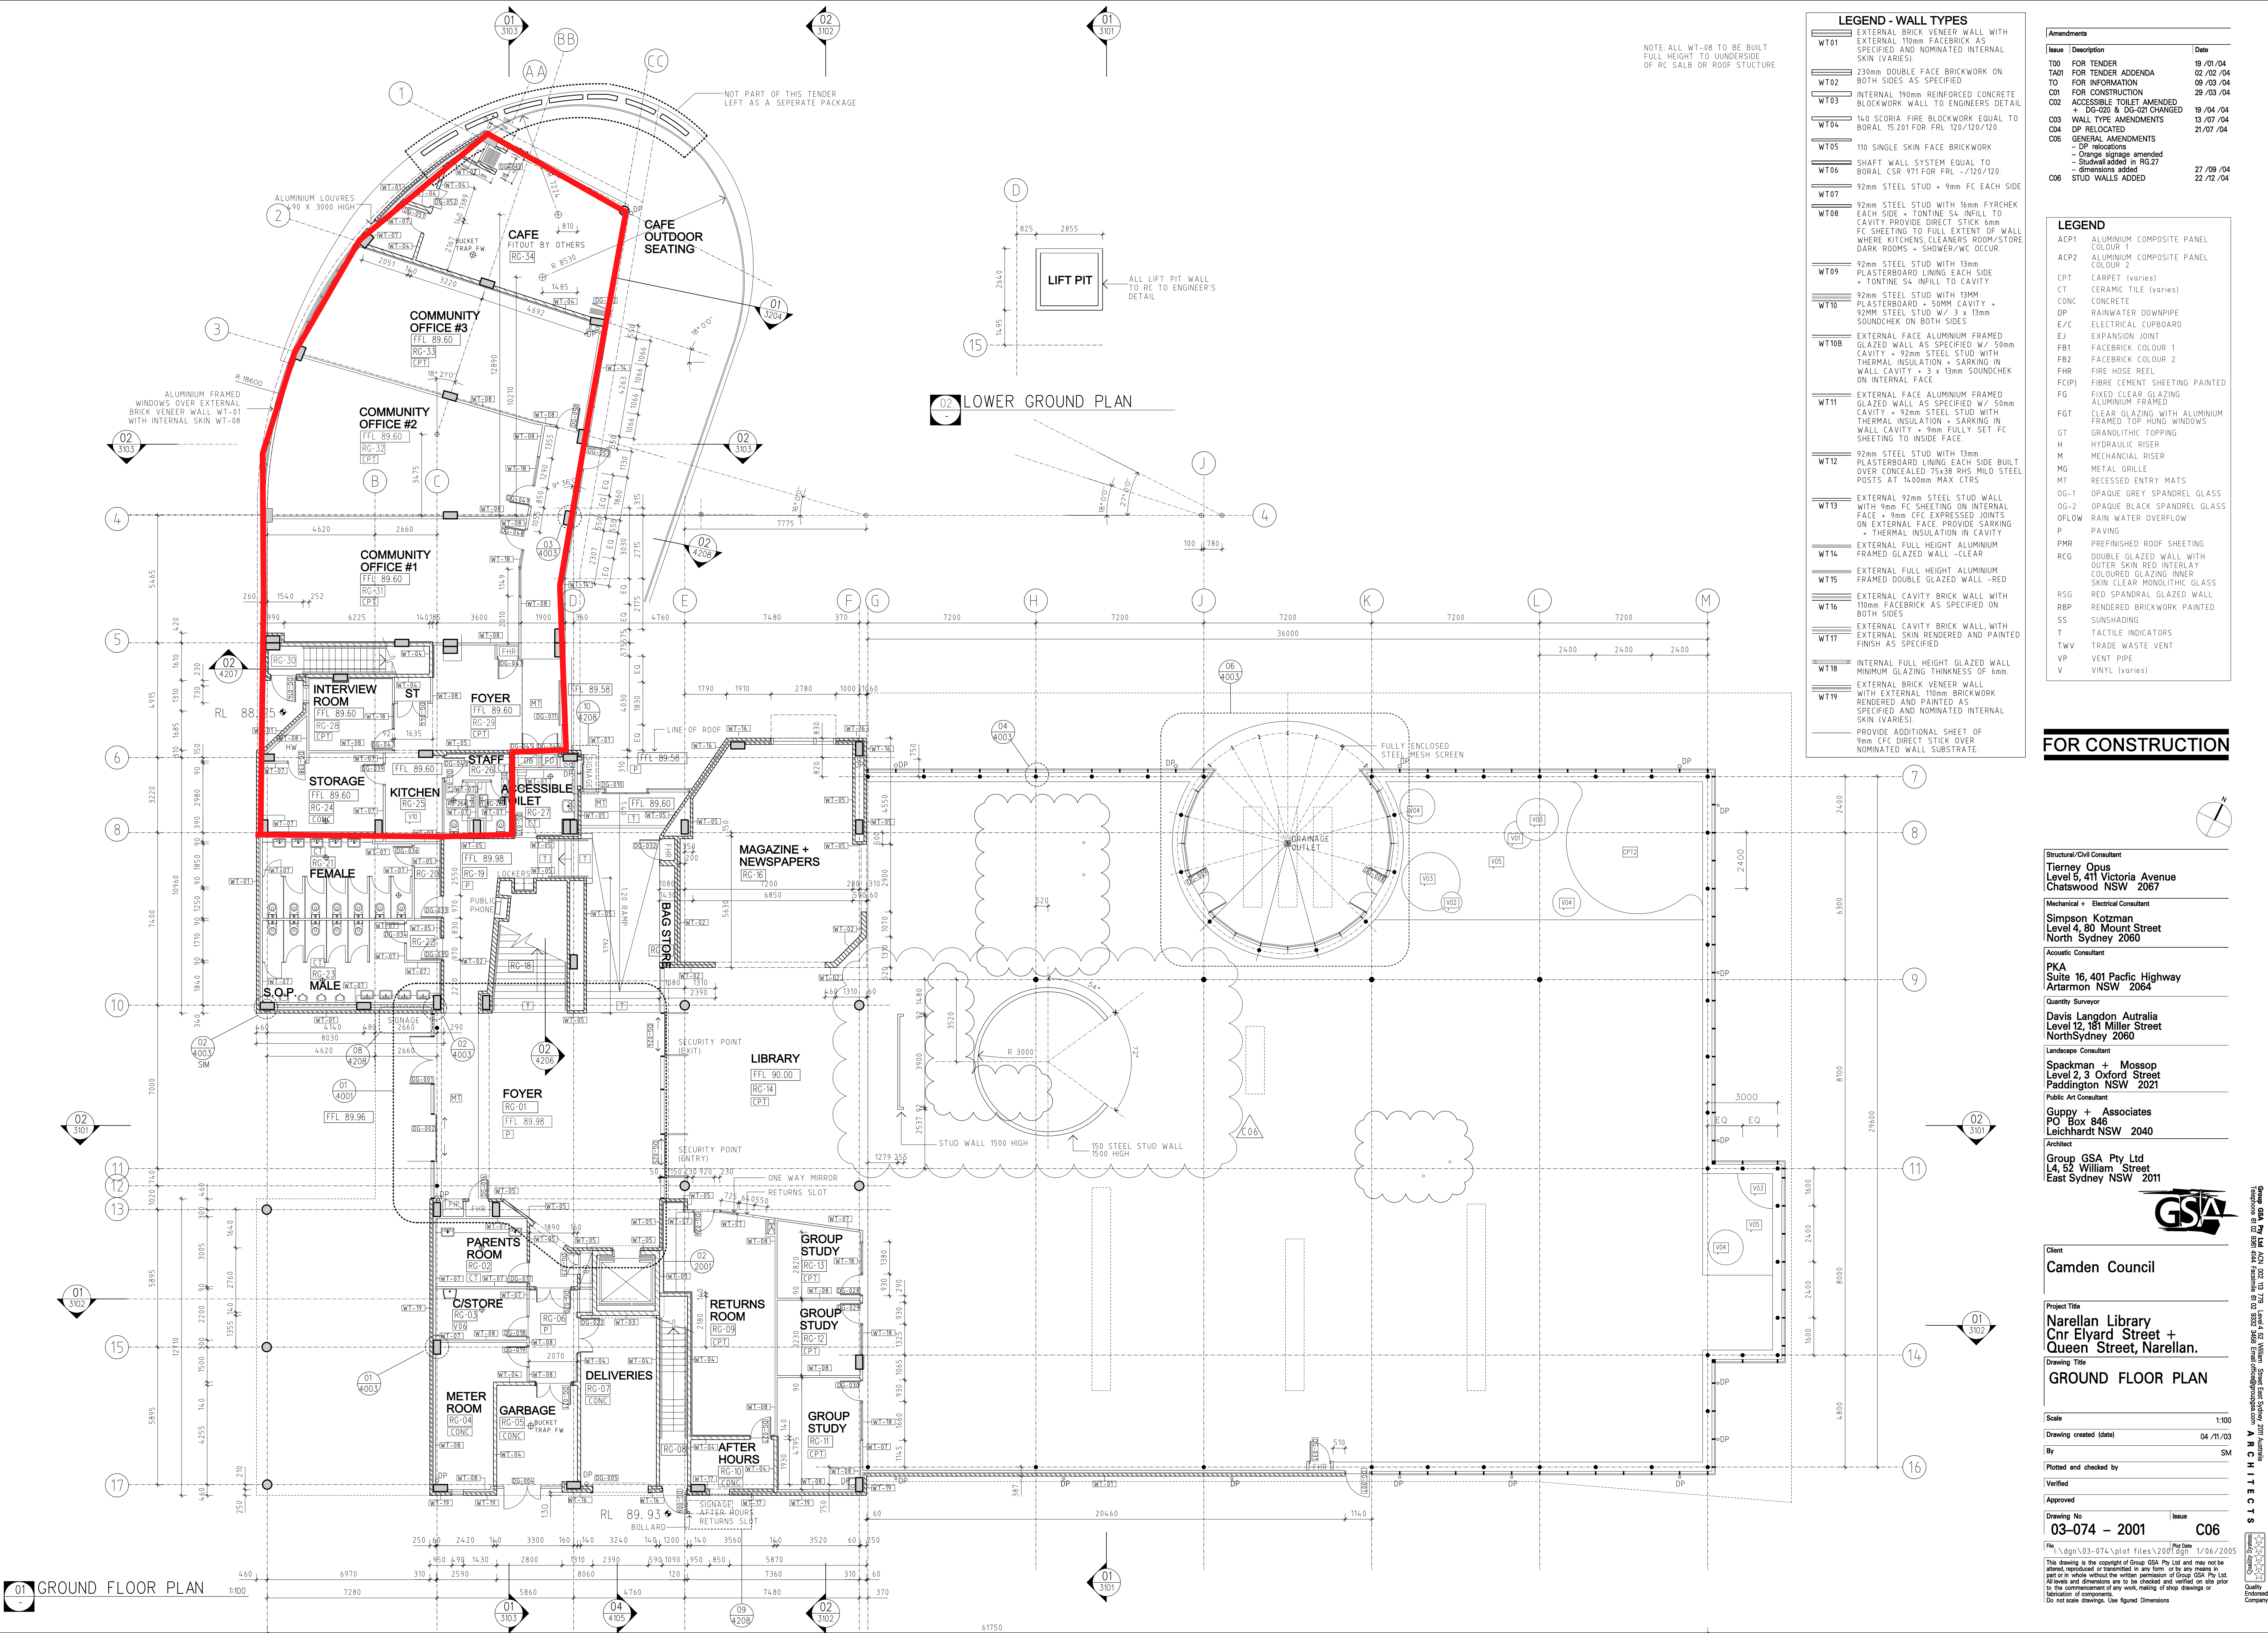

NOTE: ALL WT-08 TO BE BUILT
FULL HEIGHT TO UNDERSIDE
OF RC SLAB OR ROOF STRUCTURE

LEGEND - WALL TYPES		
WT01	EXTERNAL BRICK VENEER WALL WITH EXTERNAL 10mm FACEBRICK AS SPECIFIED AND NOMINATED INTERNAL SKIN (VARIES)	
WT02	230mm DOUBLE FACE BRICKWORK ON BOTH SIDES AS SPECIFIED	
WT03	INTERNAL 190mm REINFORCED CONCRETE BLOCKWORK WALL TO ENGINEERS DETAIL	
WT04	140 SCORIA FIRE BLOCKWORK EQUAL TO BORAL 15.201 FOR FRL 120/120/120	
WT05	110 SINGLE SKIN FACE BRICKWORK	
WT06	SHAFT WALL SYSTEM EQUAL TO BORAL CSR 971 FOR FRL - /120/120	
WT07	92mm STEEL STUD + 9mm FC EACH SIDE	
WT08	92mm STEEL STUD WITH 16mm FYRCHCK EACH SIDE + TONTINE S4 INFILL TO CAVITY PROVIDE DIRECT STICK 6mm FC SHEETING TO FULL EXTENT OF WALL WHERE KITCHENS, CLEANERS ROOM/STORE DARK ROOMS + SHOWER/WC OCCUR	
WT09	92mm STEEL STUD WITH 13mm PLASTERBOARD LINING EACH SIDE + TONTINE S4 INFILL TO CAVITY	
WT10	92mm STEEL STUD WITH 13mm PLASTERBOARD + 50MM CAVITY + 92MM STEEL STUD W/ 3 x 13mm SOUNDCHCK ON BOTH SIDES	
WT10B	EXTERNAL FACE ALUMINIUM FRAMED GLAZED WALL AS SPECIFIED W/ 50mm CAVITY + 92mm STEEL STUD WITH THERMAL INSULATION + SARKING IN WALL CAVITY + 3 x 13mm SOUNDCHCK ON INTERNAL FACE	
WT11	EXTERNAL FACE ALUMINIUM FRAMED GLAZED WALL AS SPECIFIED W/ 50mm CAVITY + 92mm STEEL STUD WITH THERMAL INSULATION + SARKING IN WALL CAVITY + 9mm FULLY SET FC SHEETING TO INSIDE FACE	
WT12	92mm STEEL STUD WITH 13mm PLASTERBOARD LINING EACH SIDE BUILT OVER CONCEALED 75x38 RHS MILD STEEL POSTS AT 1400mm MAX CTRS	
WT13	EXTERNAL 92mm STEEL STUD WALL WITH 9mm FC SHEETING ON INTERNAL FACE + 9mm CFC EXPRESSED JOINTS ON EXTERNAL FACE PROVIDE SARKING + THERMAL INSULATION IN CAVITY	
WT14	EXTERNAL FULL HEIGHT ALUMINIUM FRAMED GLAZED WALL -CLEAR	
WT15	EXTERNAL FULL HEIGHT ALUMINIUM FRAMED DOUBLE GLAZED WALL -RED	
WT16	EXTERNAL CAVITY BRICK WALL WITH 100mm FACEBRICK AS SPECIFIED ON BOTH SIDES	
WT17	EXTERNAL CAVITY BRICK WALL, WITH EXTERNAL SKIN RENDERED AND PAINTED FINISH AS SPECIFIED	
WT18	INTERNAL FULL HEIGHT GLAZED WALL MINIMUM GLAZING THICKNESS OF 6mm	
WT19	EXTERNAL BRICK VENEER WALL WITH EXTERNAL 10mm BRICKWORK RENDERED AND PAINTED AS SPECIFIED AND NOMINATED INTERNAL SKIN (VARIES)	
	PROVIDE ADDITIONAL SHEET OF 9mm CFC DIRECT STICK OVER NOMINATED WALL SUBSTRATE	

Amendments		
Issue	Description	Date
T00	FOR TENDER	19 /07 /04
T01	FOR TENDER ADDENDA	02 /02 /04
T02	FOR INFORMATION	09 /03 /04
C01	FOR CONSTRUCTION	29 /03 /04
C02	ACCESSIBLE TOILET AMENDED - DG-020 & DG-021 CHANGED	19 /04 /04
C03	WALL TYPE AMENDMENTS	13 /07 /04
C04	DP RELOCATED	21 /07 /04
C05	GENERAL AMENDMENTS	
	- Orange signage amended	27 /09 /04
	- Stairwell added in RG.27	
C06	STUD WALLS ADDED	22 /12 /04

LEGEND	
ACP1	ALUMINIUM COMPOSITE PANEL COLOUR 1
ACP2	ALUMINIUM COMPOSITE PANEL COLOUR 2
CPT	CARPET (varies)
CT	CERAMIC TILE (varies)
CONC	CONCRETE
DP	RAINWATER DOWNPIPE
E/C	ELECTRICAL CUPBOARD
EJ	EXPANSION JOINT
FB1	FACEBRICK COLOUR 1
FB2	FACEBRICK COLOUR 2
FHR	FIRE HOSE REEL
FC(P)	FIBRE CEMENT SHEETING PAINTED
FG	FIXED CLEAR GLAZING ALUMINIUM FRAMED
FGT	CLEAR GLAZING WITH ALUMINIUM FRAMED TOP HUNG WINDOWS
GT	GRANOLITHIC TOPPING
H	HYDRAULIC RISER
M	MECHANICAL RISER
MG	METAL GRILLE
MT	RECESSED ENTRY MATS
OG-1	OPAQUE GREY SPANDREL GLASS
OG-2	OPAQUE BLACK SPANDREL GLASS
OFLOW	RAIN WATER OVERFLOW
P	PAVING
PMR	PREFINISHED ROOF SHEETING
RCG	DOUBLE GLAZED WALL WITH OUTER SKIN RED INTERLAY COLOURED GLAZING INNER SKIN CLEAR MONOLITHIC GLASS
RSQ	RED SPANDREL GLAZED WALL
RBP	RENDERED BRICKWORK PAINTED
SS	SUNSHADING
T	TACTILE INDICATORS
TWV	TRADE WASTE VENT
VP	VENT PIPE
V	VINYL (varies)

FOR CONSTRUCTION

Structural/Civil Consultant
Tierney Opus
Level 5, 411 Victoria Avenue
Chatswood NSW 2067

Mechanical + Electrical Consultant
Simpson Kotzman
Level 4, 80 Mount Street
North Sydney 2060

Acoustic Consultant
PKA
Suite 16, 401 Pacific Highway
Artarmon NSW 2064

Quantity Surveyor
Davis Langdon Australia
Level 2, 181 Miller Street
North Sydney 2060

Landscape Consultant
Spackman + Mossop
Level 2, 3 Oxford Street
Paddington NSW 2021

Public Art Consultant
Guppy + Associates
PO Box 846
Leichhardt NSW 2040

Architect
Group GSA Pty Ltd
L4, 52 William Street
East Sydney NSW 2011

Client
Camden Council

Project Title
Narellan Library
Cnr Elyard Street + Queen Street, Narellan.

Drawing Title
GROUND FLOOR PLAN

Scale
1:100

Drawing created (date)
04 /11 /03

By
SM

Plotted and checked by

Verified

Approved

Drawing No
03-074 - 2001

Issue
C06

File
I:\dgn\03-074\plot files\2001.dgn

Plot Date
1/06/2005

This drawing is the copyright of Group GSA Pty Ltd and may not be altered, reproduced or transmitted in any form or by any means in part or in whole without the written permission of Group GSA Pty Ltd. All levels and dimensions are to be checked and verified on site prior to the commencement of any work, making of shop drawings or fabrication of components. Do not scale drawings. Use figured Dimensions.

Quality
Engineered
Company