



**OPTION 1**  
*Conservation and interpretation of Former Hook and Hassall Driveways using feature road pavement and 4m wide verges on either sides to allow for planting of Forest Red Gum trees (Eucalyptus tereticornis) as suggested in DCP.*

*Widened verges enables significant large avenue tree Boulevard streetscape over time.*

*Requires a 20.5m ROW width.*



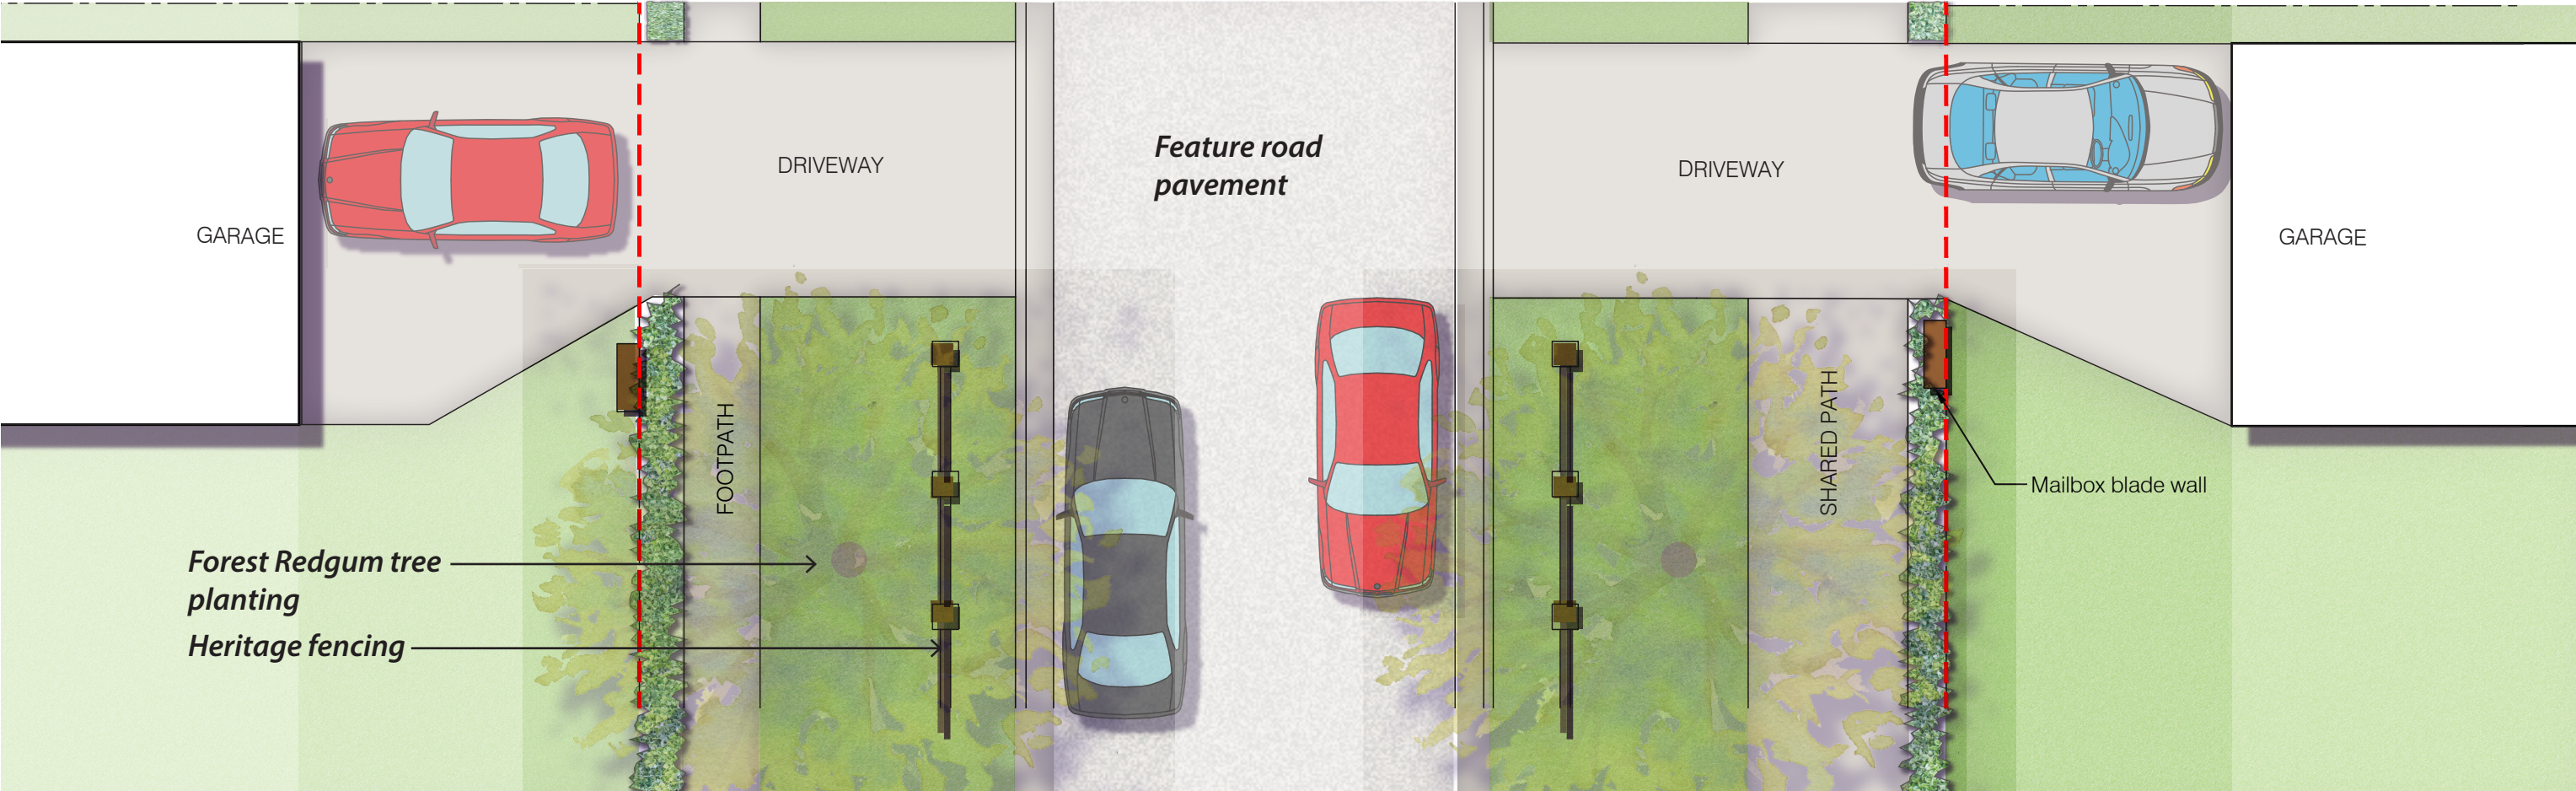

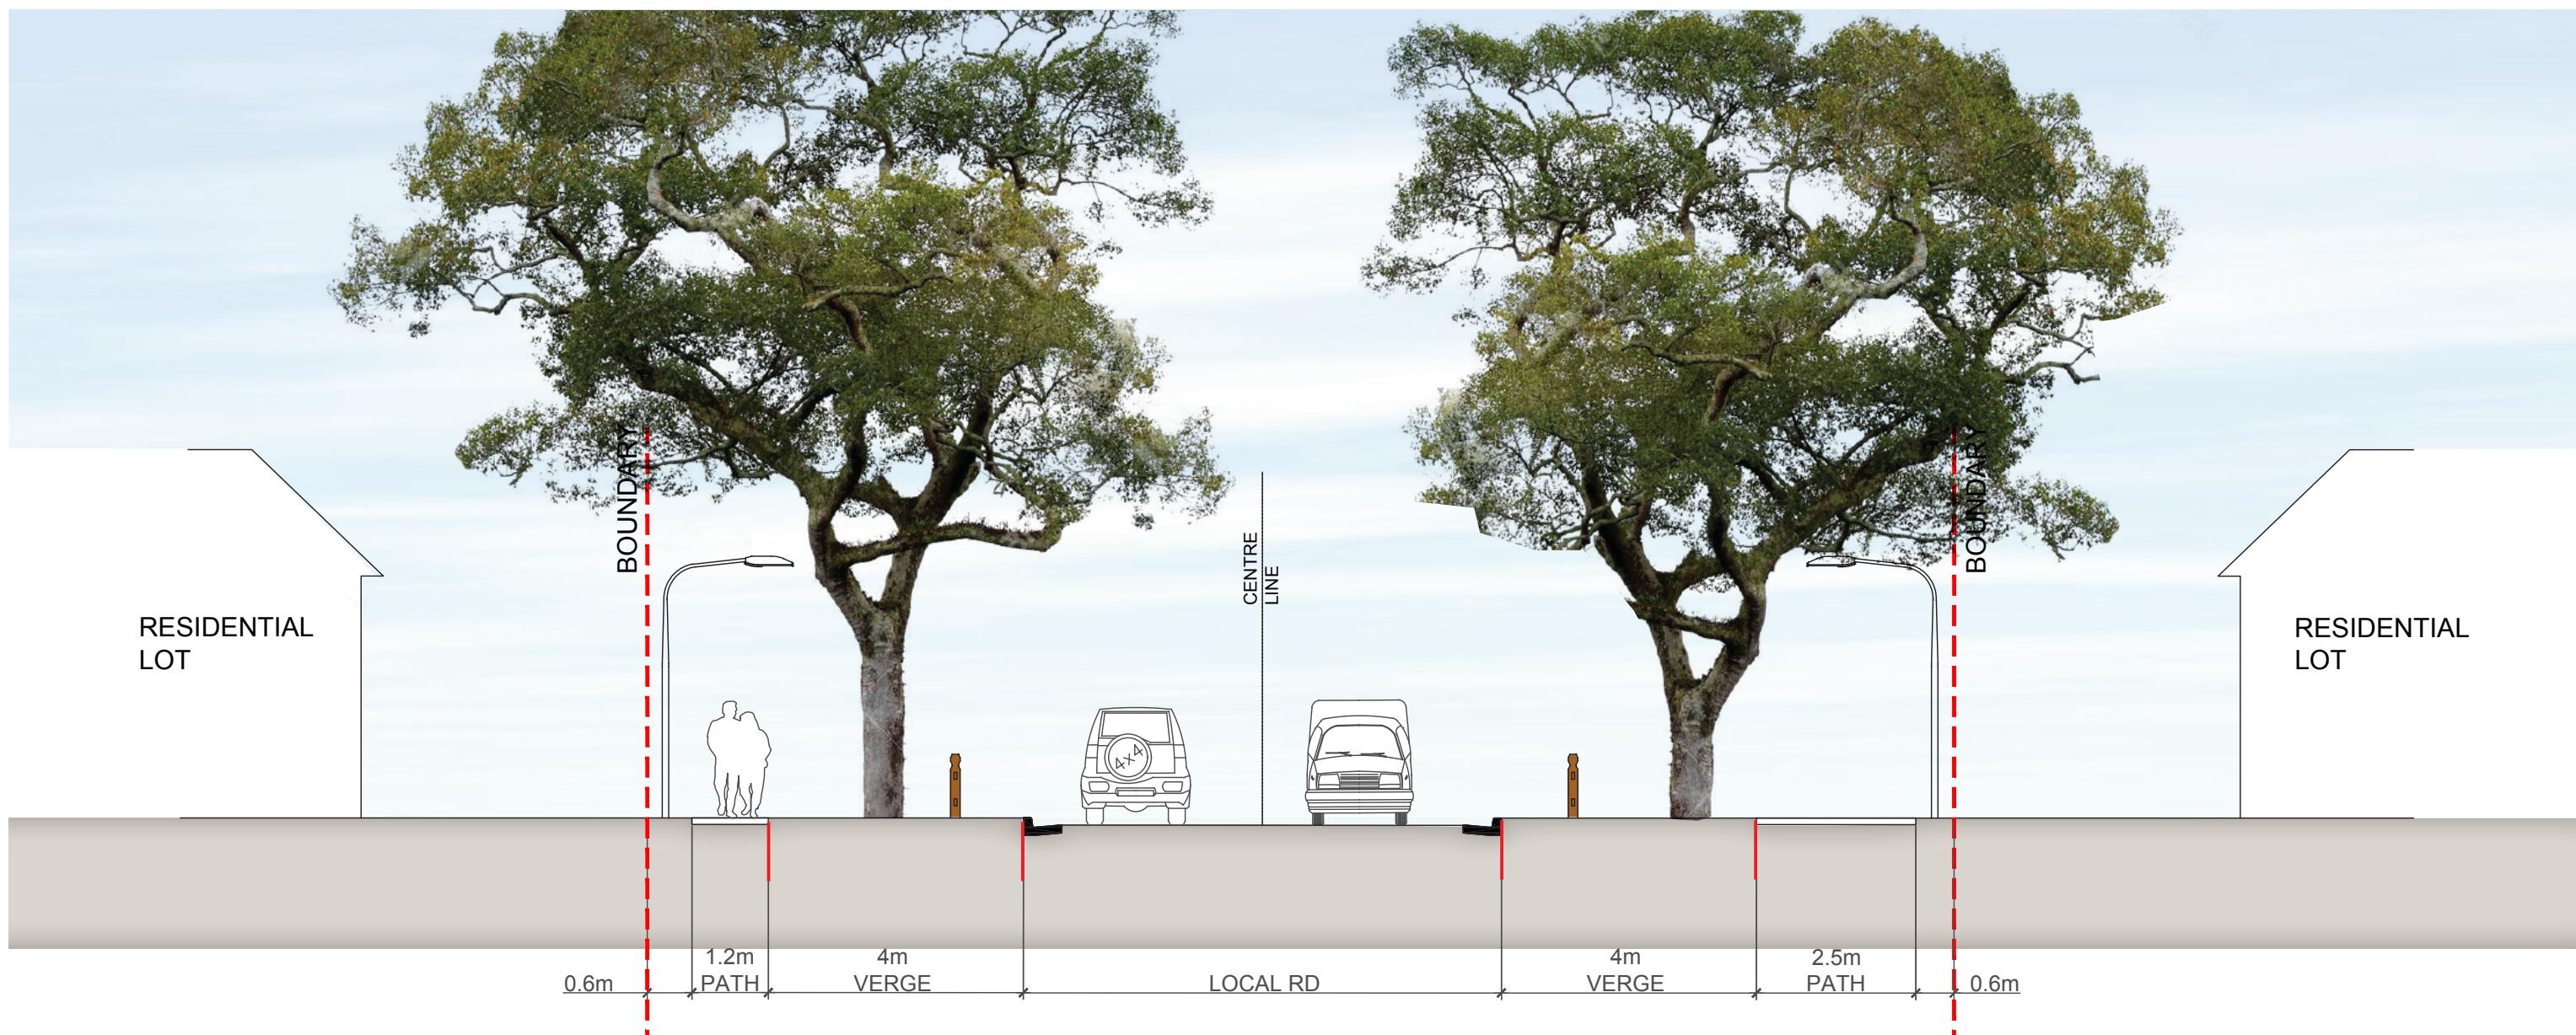

# COBBITTY WOODSTOCK - INTERPRETATION OF FORMER HOOK AND HASSALL DRIVEWAY OPTION 1 - SECTION

26th April 2022

**DRAFT**

