


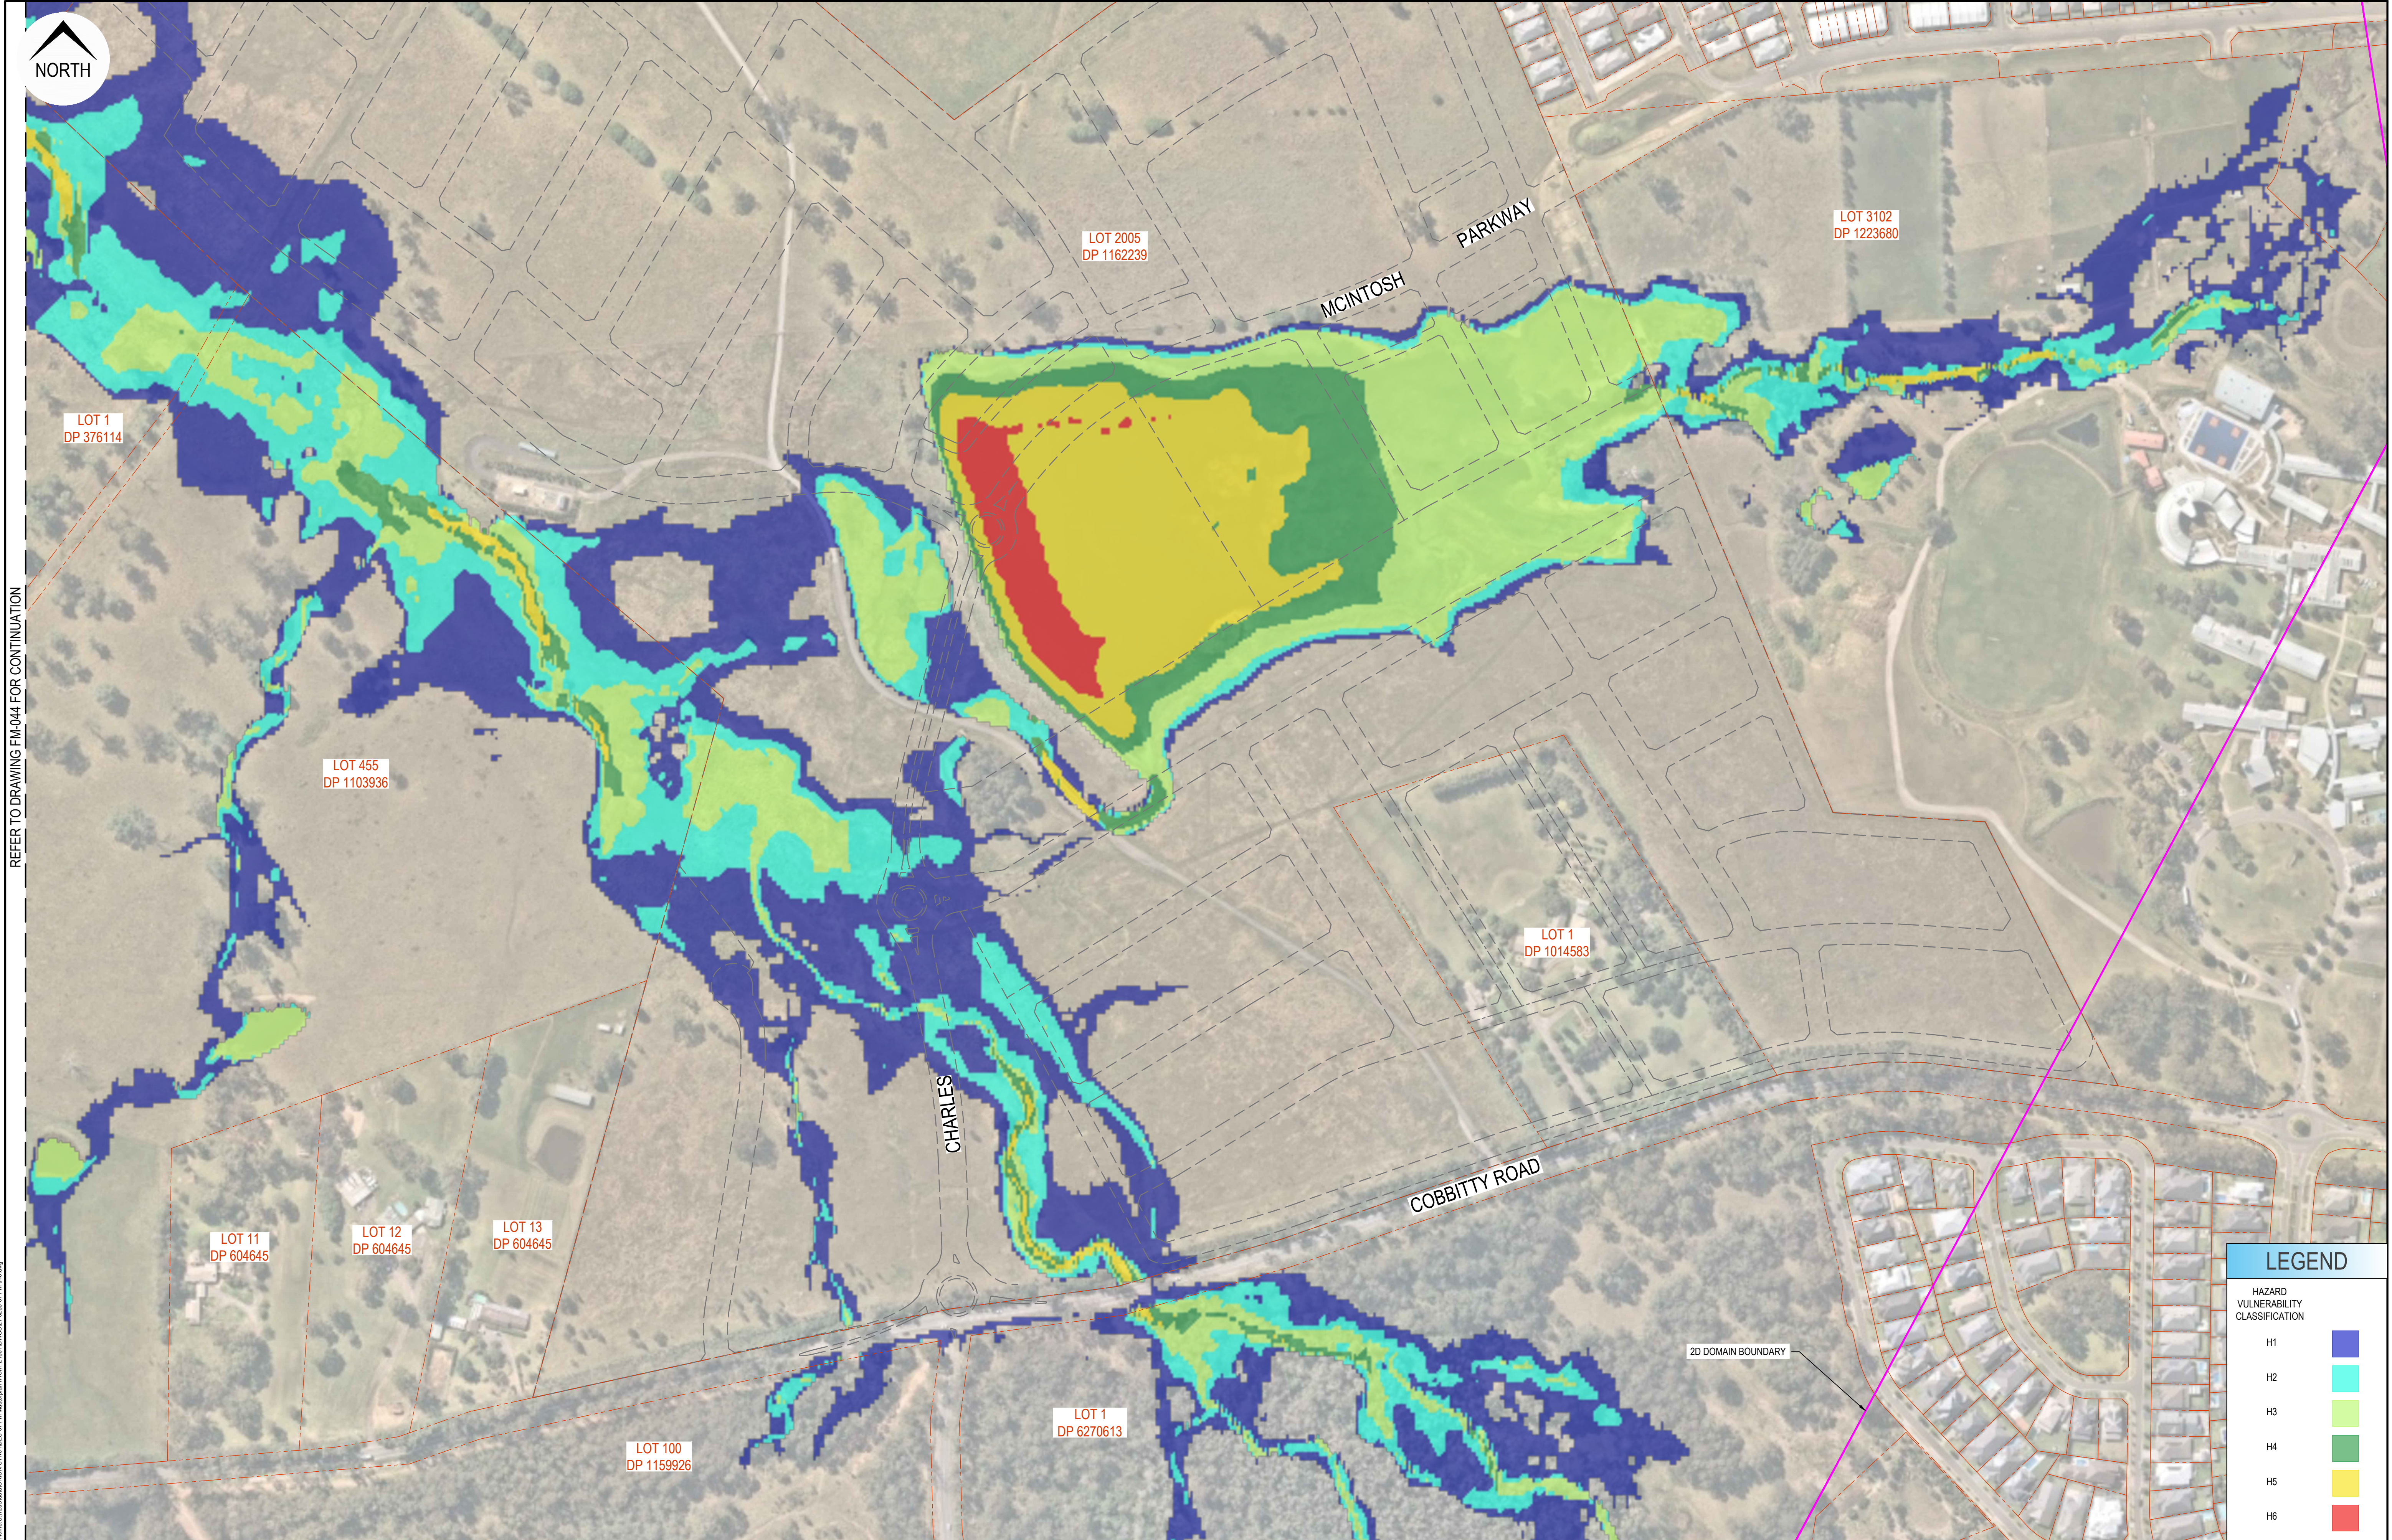

REFER TO DRAWING FM-044 FOR CONTINUATION

LEGEND

HAZARD VULNERABILITY CLASSIFICATION

H1


H2

H3

H4

H5

H6

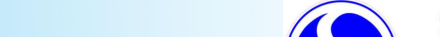
						Disclaimer and Copyright: ALL DIMENSIONS TO BE CHECKED ON SITE BY THE CONTRACTOR PRIOR TO CONSTRUCTION. USE WRITTEN DIMENSIONS ONLY. DO NOT SCALE. THESE DRAWINGS, PLANS, AND SPECIFICATIONS AND THE COPYRIGHT ARE THE PROPERTY OF ORION CONSULTING ENGINEERS PTY LTD AND MUST NOT BE REPRODUCED OR COPIED WHOLLY OR IN PART WITHOUT THE PERMISSION OF ORION CONSULTING ENGINEERS PTY LTD										Scale: 020406080100120140160180200 SCALE 1:2000 (A1)SCALE 1:4000 (A3)										For:  mirvac										By:  Orion Consulting ABN:25 604 069 981 PO Box:7936, BAULKHAM HILLS NSW 2153 T:(02) 8660 0035 E:info@orionconsulting.com.au										  www.jas-anz.org.au/register										Project: No. 531 COBBITTY ROAD, COBBITTY - INTEGRATED WATER CYCLE MANAGEMENT										Title: 20YR ARI 9HR PRE DEVELOPMENT FLOOD HAZARD MAP SHEET 01 OF 03 <table><tr><td>Project No.</td><td>Set No.</td><td>Milestone</td><td>Plan</td><td>Revision</td></tr><tr><td>21-0258</td><td>07</td><td>FM</td><td>043</td><td>A</td></tr></table>										Project No.	Set No.	Milestone	Plan	Revision	21-0258	07	FM	043	A	
Project No.	Set No.	Milestone	Plan	Revision	
21-0258	07	FM	043	A	
A	HS	CS	-	-	09/06/2022	ISSUED WITH WCM MASTERPLAN REPORT	

Title: 20YR ARI 9HR PRE DEVELOPMENT
FLOOD HAZARD MAP
SHEET 02 OF 03

Project No.	Set No.	Milestone	Plan	Revision
21-0258	07	FM	044	A



							Disclaimer and Copyright: ALL DIMENSIONS TO BE CHECKED ON SITE BY THE CONTRACTOR PRIOR TO CONSTRUCTION. USE WRITTEN DIMENSIONS ONLY, DO NOT SCALE THESE DRAWINGS, PLANS, AND SPECIFICATIONS, AND THE COPYRIGHT ARE THE PROPERTY OF ORION CONSULTING ENGINEERS PTY LTD AND MUST NOT BE REPRODUCED OR COPIED WHOLLY OR IN PART WITHOUT THE PERMISSION OF ORION CONSULTING ENGINEERS PTY LTD	Scale:  SCALE 1:2000 (A1) SCALE 1:4000 (A3)	For: 	By:  ABN: 25 604 069 981 PO Box: 7936, BAULKHAM HILLS NSW 2153 T: (02) 8660 0035 E: info@orionconsulting.com.au	Project:   www.jas-anz.com/register	Project: No. 531 COBBITTY ROAD, COBBITTY - INTEGRATED WATER CYCLE MANAGEMENT	Title: 100YR ARI 2HR PRE DEVELOPMENT FLOOD DEPTH MAP SHEET 02 OF 03	<table><tr><td>Project No.</td><td>Set No.</td><td>Milestone</td><td>Plan</td><td>Revision</td></tr><tr><td>21-0258</td><td>07</td><td>FM</td><td>047</td><td>A</td></tr></table>					Project No.	Set No.	Milestone	Plan	Revision	21-0258	07	FM	047	A	
Project No.	Set No.	Milestone	Plan	Revision																									
21-0258	07	FM	047	A																									
<table><tr><th>Rev</th><th>Drawn</th><th>Design</th><th>Check</th><th>Appd.</th><th>Date</th><th>Revision Description</th></tr><tr><td>A</td><td>HS</td><td>CS</td><td>-</td><td>-</td><td>09/06/2022</td><td>ISSUED WITH IWCM MASTERPLAN REPORT</td></tr></table>							Rev	Drawn	Design	Check	Appd.	Date	Revision Description	A	HS	CS	-	-	09/06/2022	ISSUED WITH IWCM MASTERPLAN REPORT									
Rev	Drawn	Design	Check	Appd.	Date	Revision Description																							
A	HS	CS	-	-	09/06/2022	ISSUED WITH IWCM MASTERPLAN REPORT																							

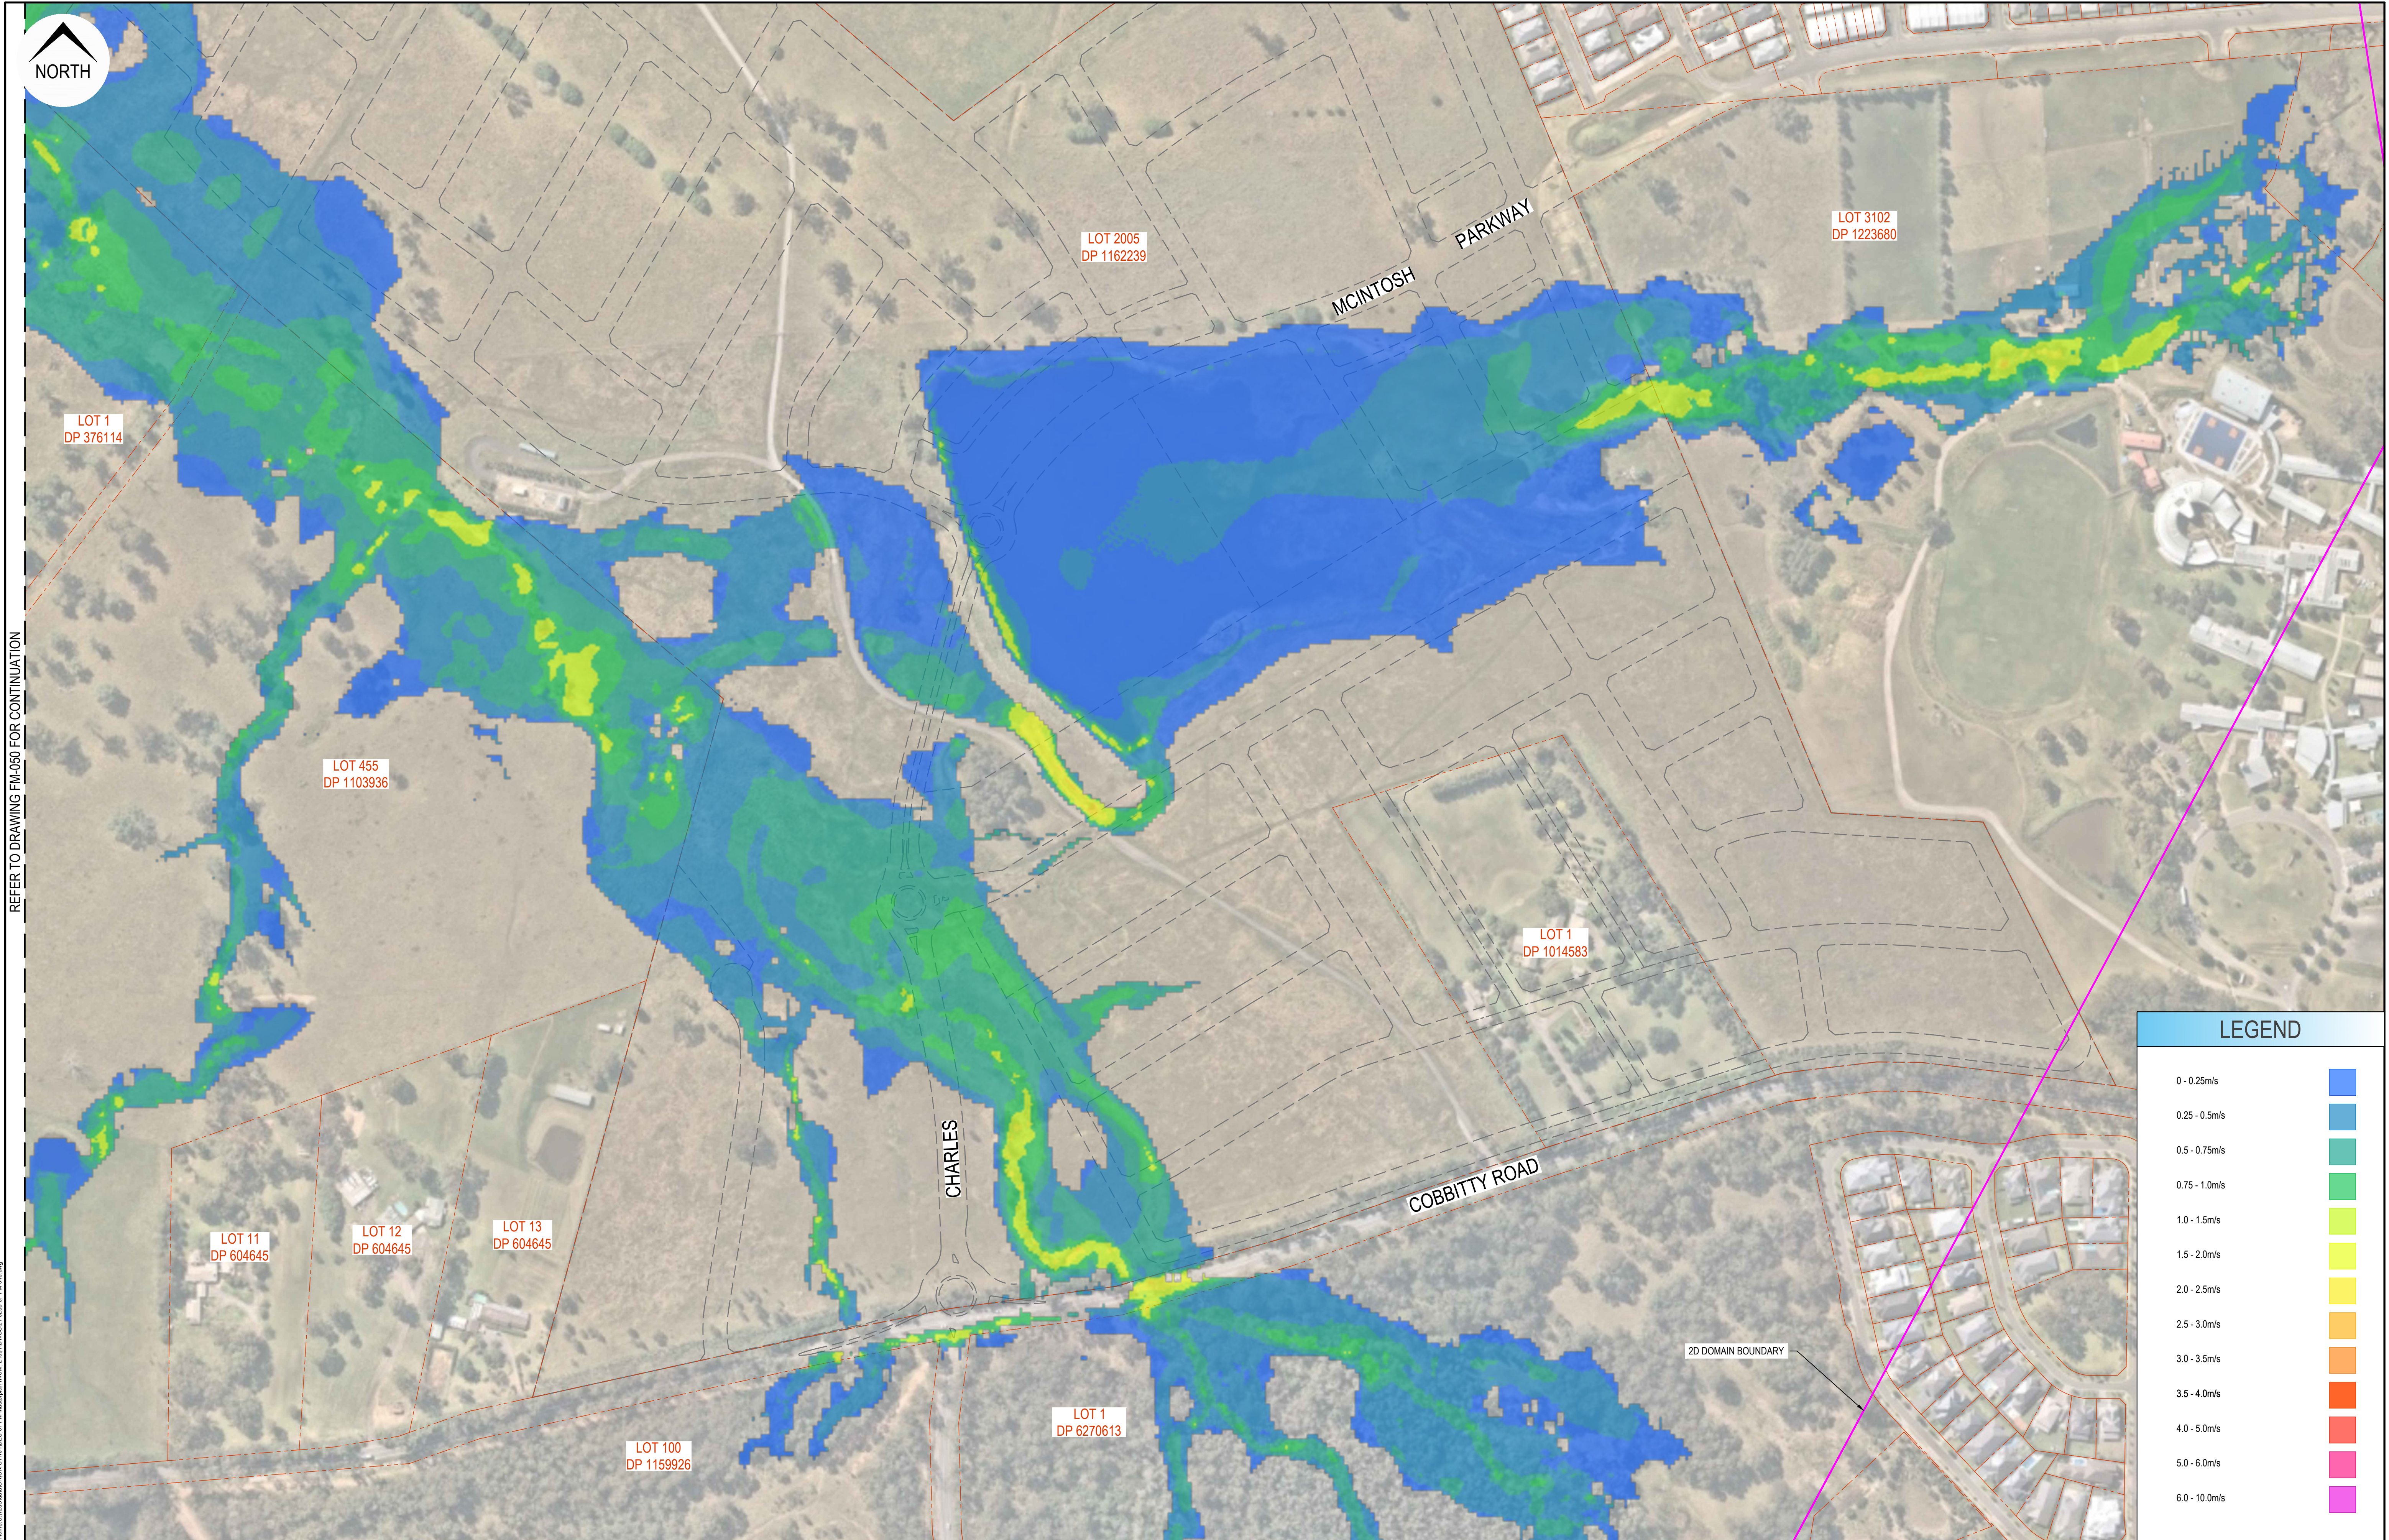


REFER TO DRAWING FM-050 FOR CONTINUATION

Plot: 2022-03-01 10:00:00 AM File Name: C:\Users\orion\Documents\FM-050\FM-050.dwg

Rev	Drawn	Design	Check	Appd.	Date	Revision Description
A	HS	CS	-	-	09/06/2022	ISSUED WITH IWCM MASTERPLAN REPORT

Disclaimer and Copyright:
ALL DIMENSIONS TO BE CHECKED ON SITE BY THE CONTRACTOR PRIOR TO CONSTRUCTION.
USE WRITTEN DIMENSIONS ONLY. DO NOT SCALE.
THESE DRAWINGS, PLANS, AND SPECIFICATIONS AND THE COPYRIGHT ARE THE PROPERTY OF ORION CONSULTING ENGINEERS PTY LTD AND MUST NOT BE REPRODUCED OR COPIED WHOLLY OR IN PART WITHOUT THE PERMISSION OF ORION CONSULTING ENGINEERS PTY LTD

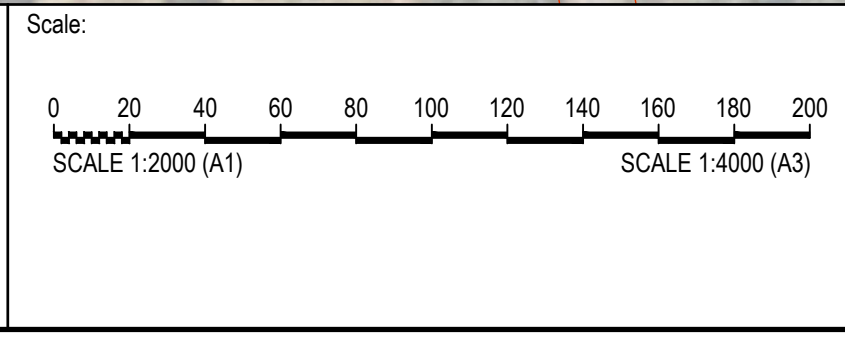

Project:

No. 531 COBBITTY ROAD,
COBBITTY - INTEGRATED
WATER CYCLE MANAGEMENT

Title:				
100YR ARI 2HR PRE DEVELOPMENT FLOOD VELOCITY MAP SHEET 01 OF 03				
Project No.	Set No.	Milestone	Plan	Revision
21-0258	07	FM	049	A