




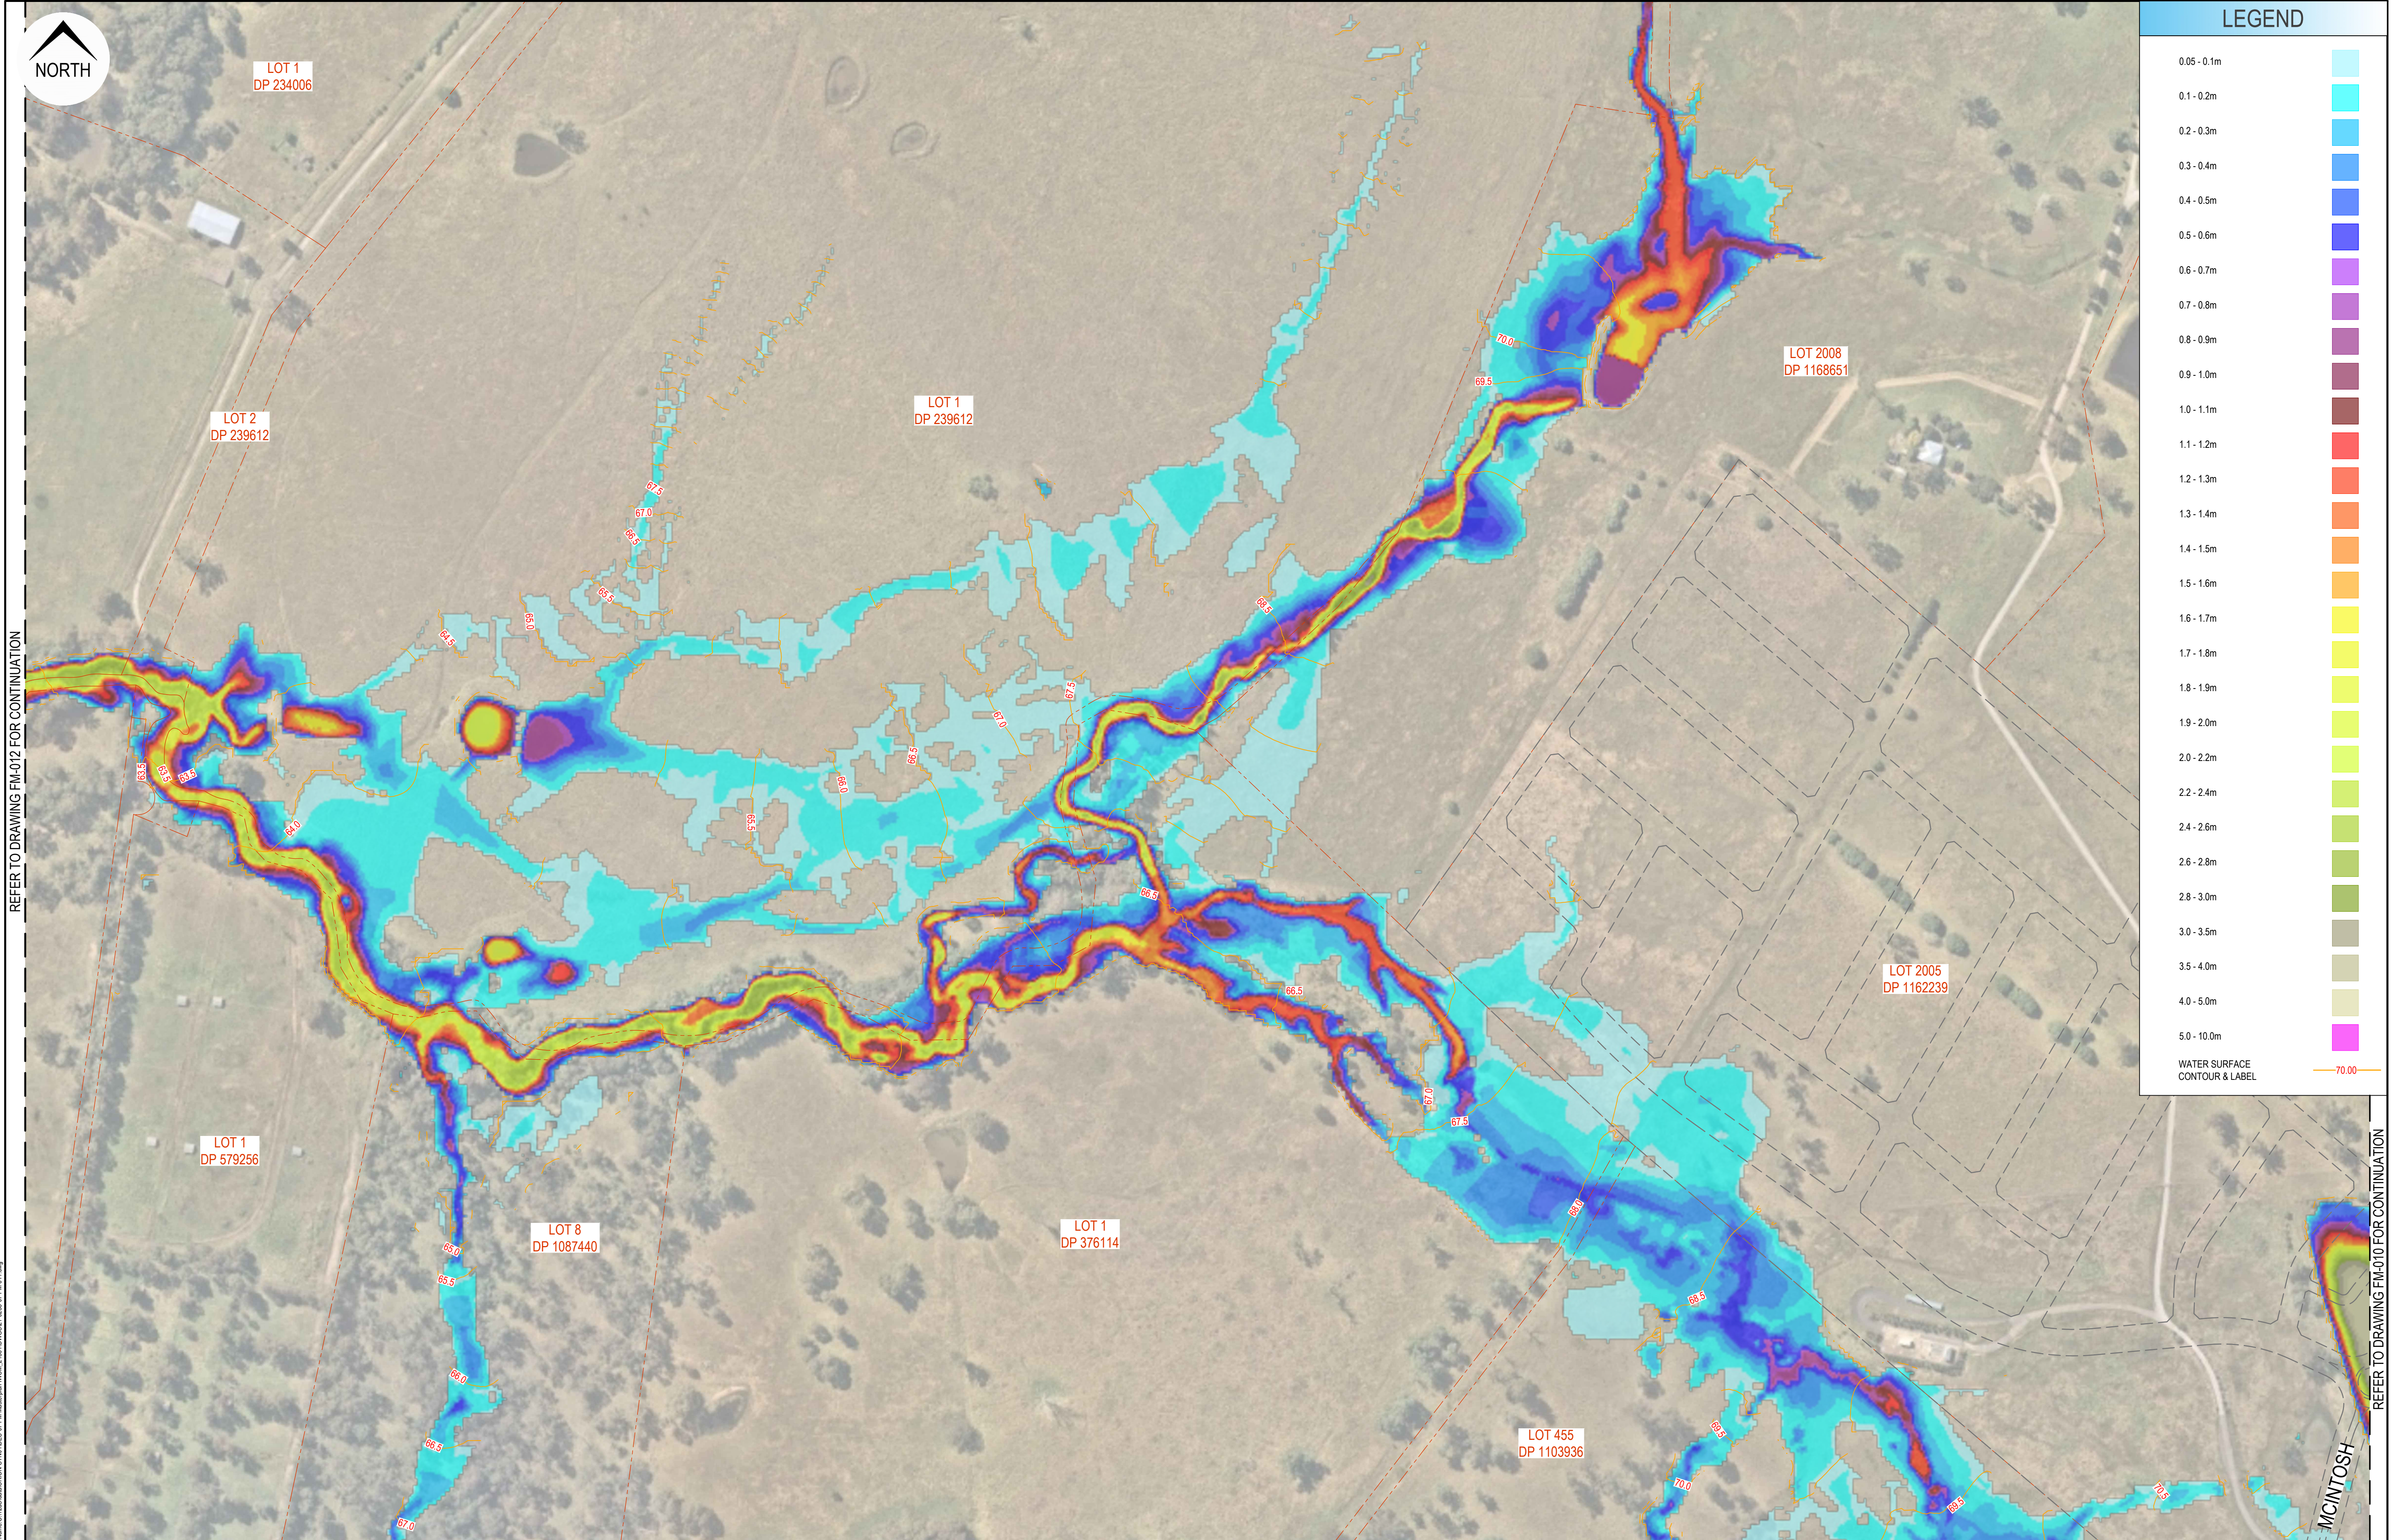

LEGEND

- 0.05 - 0.1m
- 0.1 - 0.2m
- 0.2 - 0.3m
- 0.3 - 0.4m
- 0.4 - 0.5m
- 0.5 - 0.6m
- 0.6 - 0.7m
- 0.7 - 0.8m
- 0.8 - 0.9m
- 0.9 - 1.0m
- 1.0 - 1.1m
- 1.1 - 1.2m
- 1.2 - 1.3m
- 1.3 - 1.4m
- 1.4 - 1.5m
- 1.5 - 1.6m
- 1.6 - 1.7m
- 1.7 - 1.8m
- 1.8 - 1.9m
- 1.9 - 2.0m
- 2.0 - 2.2m
- 2.2 - 2.4m
- 2.4 - 2.6m
- 2.6 - 2.8m
- 2.8 - 3.0m
- 3.0 - 3.5m
- 3.5 - 4.0m
- 4.0 - 5.0m
- 5.0 - 10.0m

WATER SURFACE
CONTOUR & LABEL


70.00

REFER TO DRAWING FM-012 FOR CONTINUATION

REFER TO DRAWING FM-010 FOR CONTINUATION

Rev	Drawn	Design	Check	Appd.	Date	Revision Description
A	HS	CS	-	-	09/06/2022	ISSUED WITH IWCM MASTERPLAN REPORT

Disclaimer and Copyright:
ALL DIMENSIONS TO BE CHECKED ON SITE BY THE CONTRACTOR PRIOR TO CONSTRUCTION.
USE WRITTEN DIMENSIONS ONLY. DO NOT SCALE.
THESE DRAWINGS, PLANS, AND SPECIFICATIONS AND THE COPYRIGHT ARE THE PROPERTY OF ORION CONSULTING ENGINEERS PTY LTD AND MUST NOT BE REPRODUCED OR COPIED WHOLLY OR IN PART WITHOUT THE PERMISSION OF ORION CONSULTING ENGINEERS PTY LTD

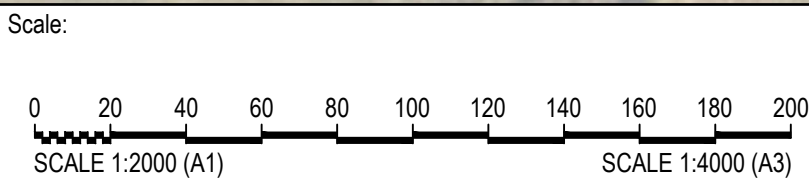


By:

ABN:25 604 069 981 PO Box:7936, BAULKHAM HILLS NSW 2153 T:(02) 8660 0035 E:info@orionconsulting.com.au

Project:

No. 531 COBBITTY ROAD,
COBBITTY - INTEGRATED
WATER CYCLE MANAGEMENT

Title:				
5YR ARI 2HR PRE DEVELOPMENT FLOOD DEPTH MAP SHEET 02 OF 03				
Project No.	Set No.	Milestone	Plan	Revision
21-0258	07	FM	011	A

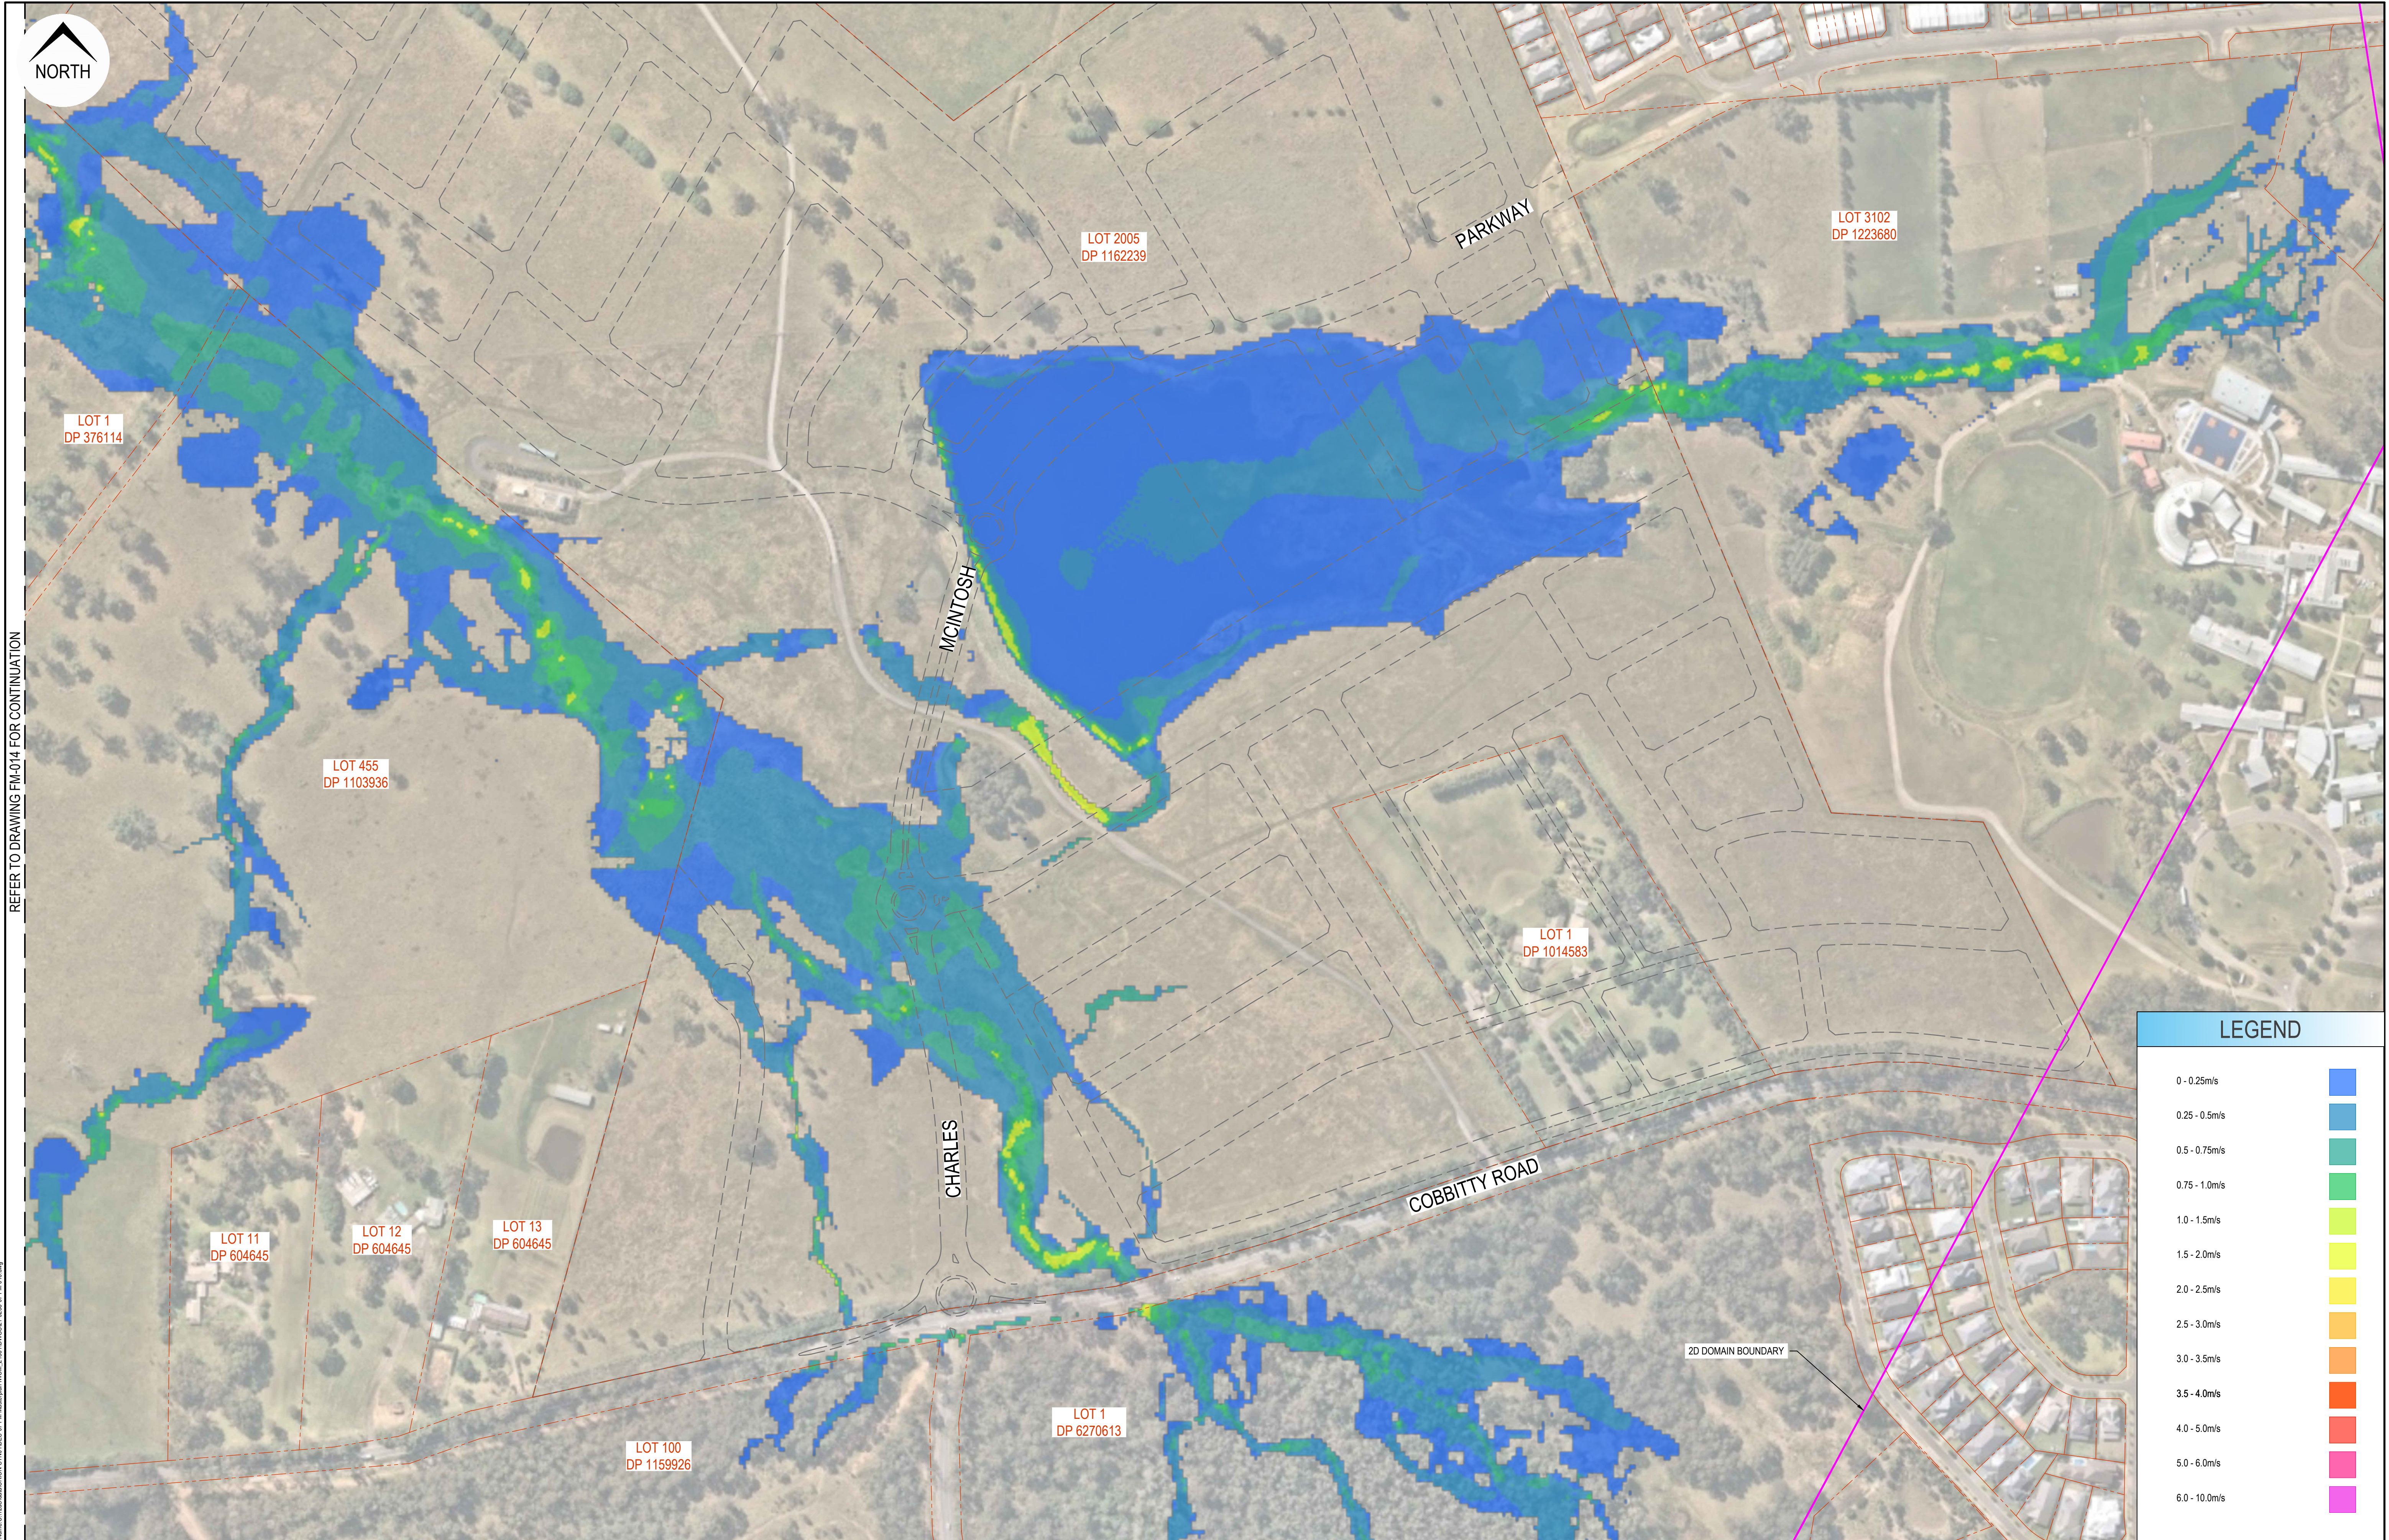


REFER TO DRAWING FM-014 FOR CONTINUATION

Project Number: 21-0258, 30 March 2020 2:57:46 PM File Name: C:\Users\orion\Documents\21-0258\21-0258-01-FM013.dwg

Rev	Drawn	Design	Check	Appd.	Date	Revision Description
A	HS	CS	-	-	09/06/2022	ISSUED WITH IWCM MASTERPLAN REPORT

Disclaimer and Copyright:
ALL DIMENSIONS TO BE CHECKED ON SITE BY THE CONTRACTOR PRIOR TO CONSTRUCTION.
USE WRITTEN DIMENSIONS ONLY. DO NOT SCALE.
THESE DRAWINGS, PLANS, AND SPECIFICATIONS AND THE COPYRIGHT ARE THE PROPERTY OF ORION CONSULTING ENGINEERS PTY LTD AND MUST NOT BE REPRODUCED OR COPIED WHOLLY OR IN PART WITHOUT THE PERMISSION OF ORION CONSULTING ENGINEERS PTY LTD

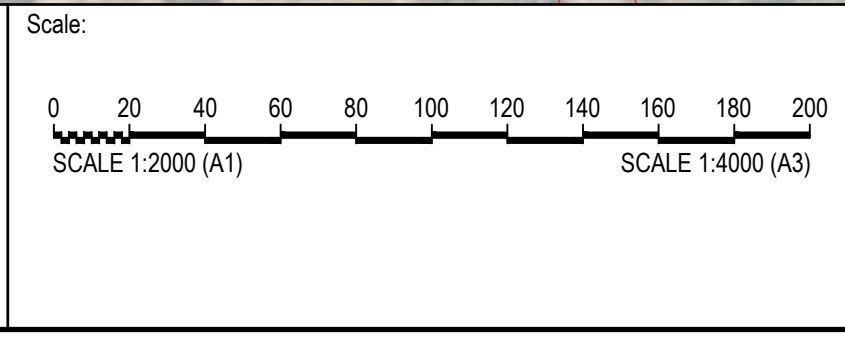


By:

ABN:25 604 069 981 PO Box:7936, BAULKHAM HILLS NSW 2153 T:(02) 8660 0035 E:info@orionconsulting.com.au


Project:

No. 531 COBBITTY ROAD,
COBBITTY - INTEGRATED
WATER CYCLE MANAGEMENT

Title:				
5YR ARI 2HR PRE DEVELOPMENT FLOOD VELOCITY MAP SHEET 01 OF 03				
Project No.	Set No.	Milestone	Plan	Revision
21-0258	07	FM	013	A

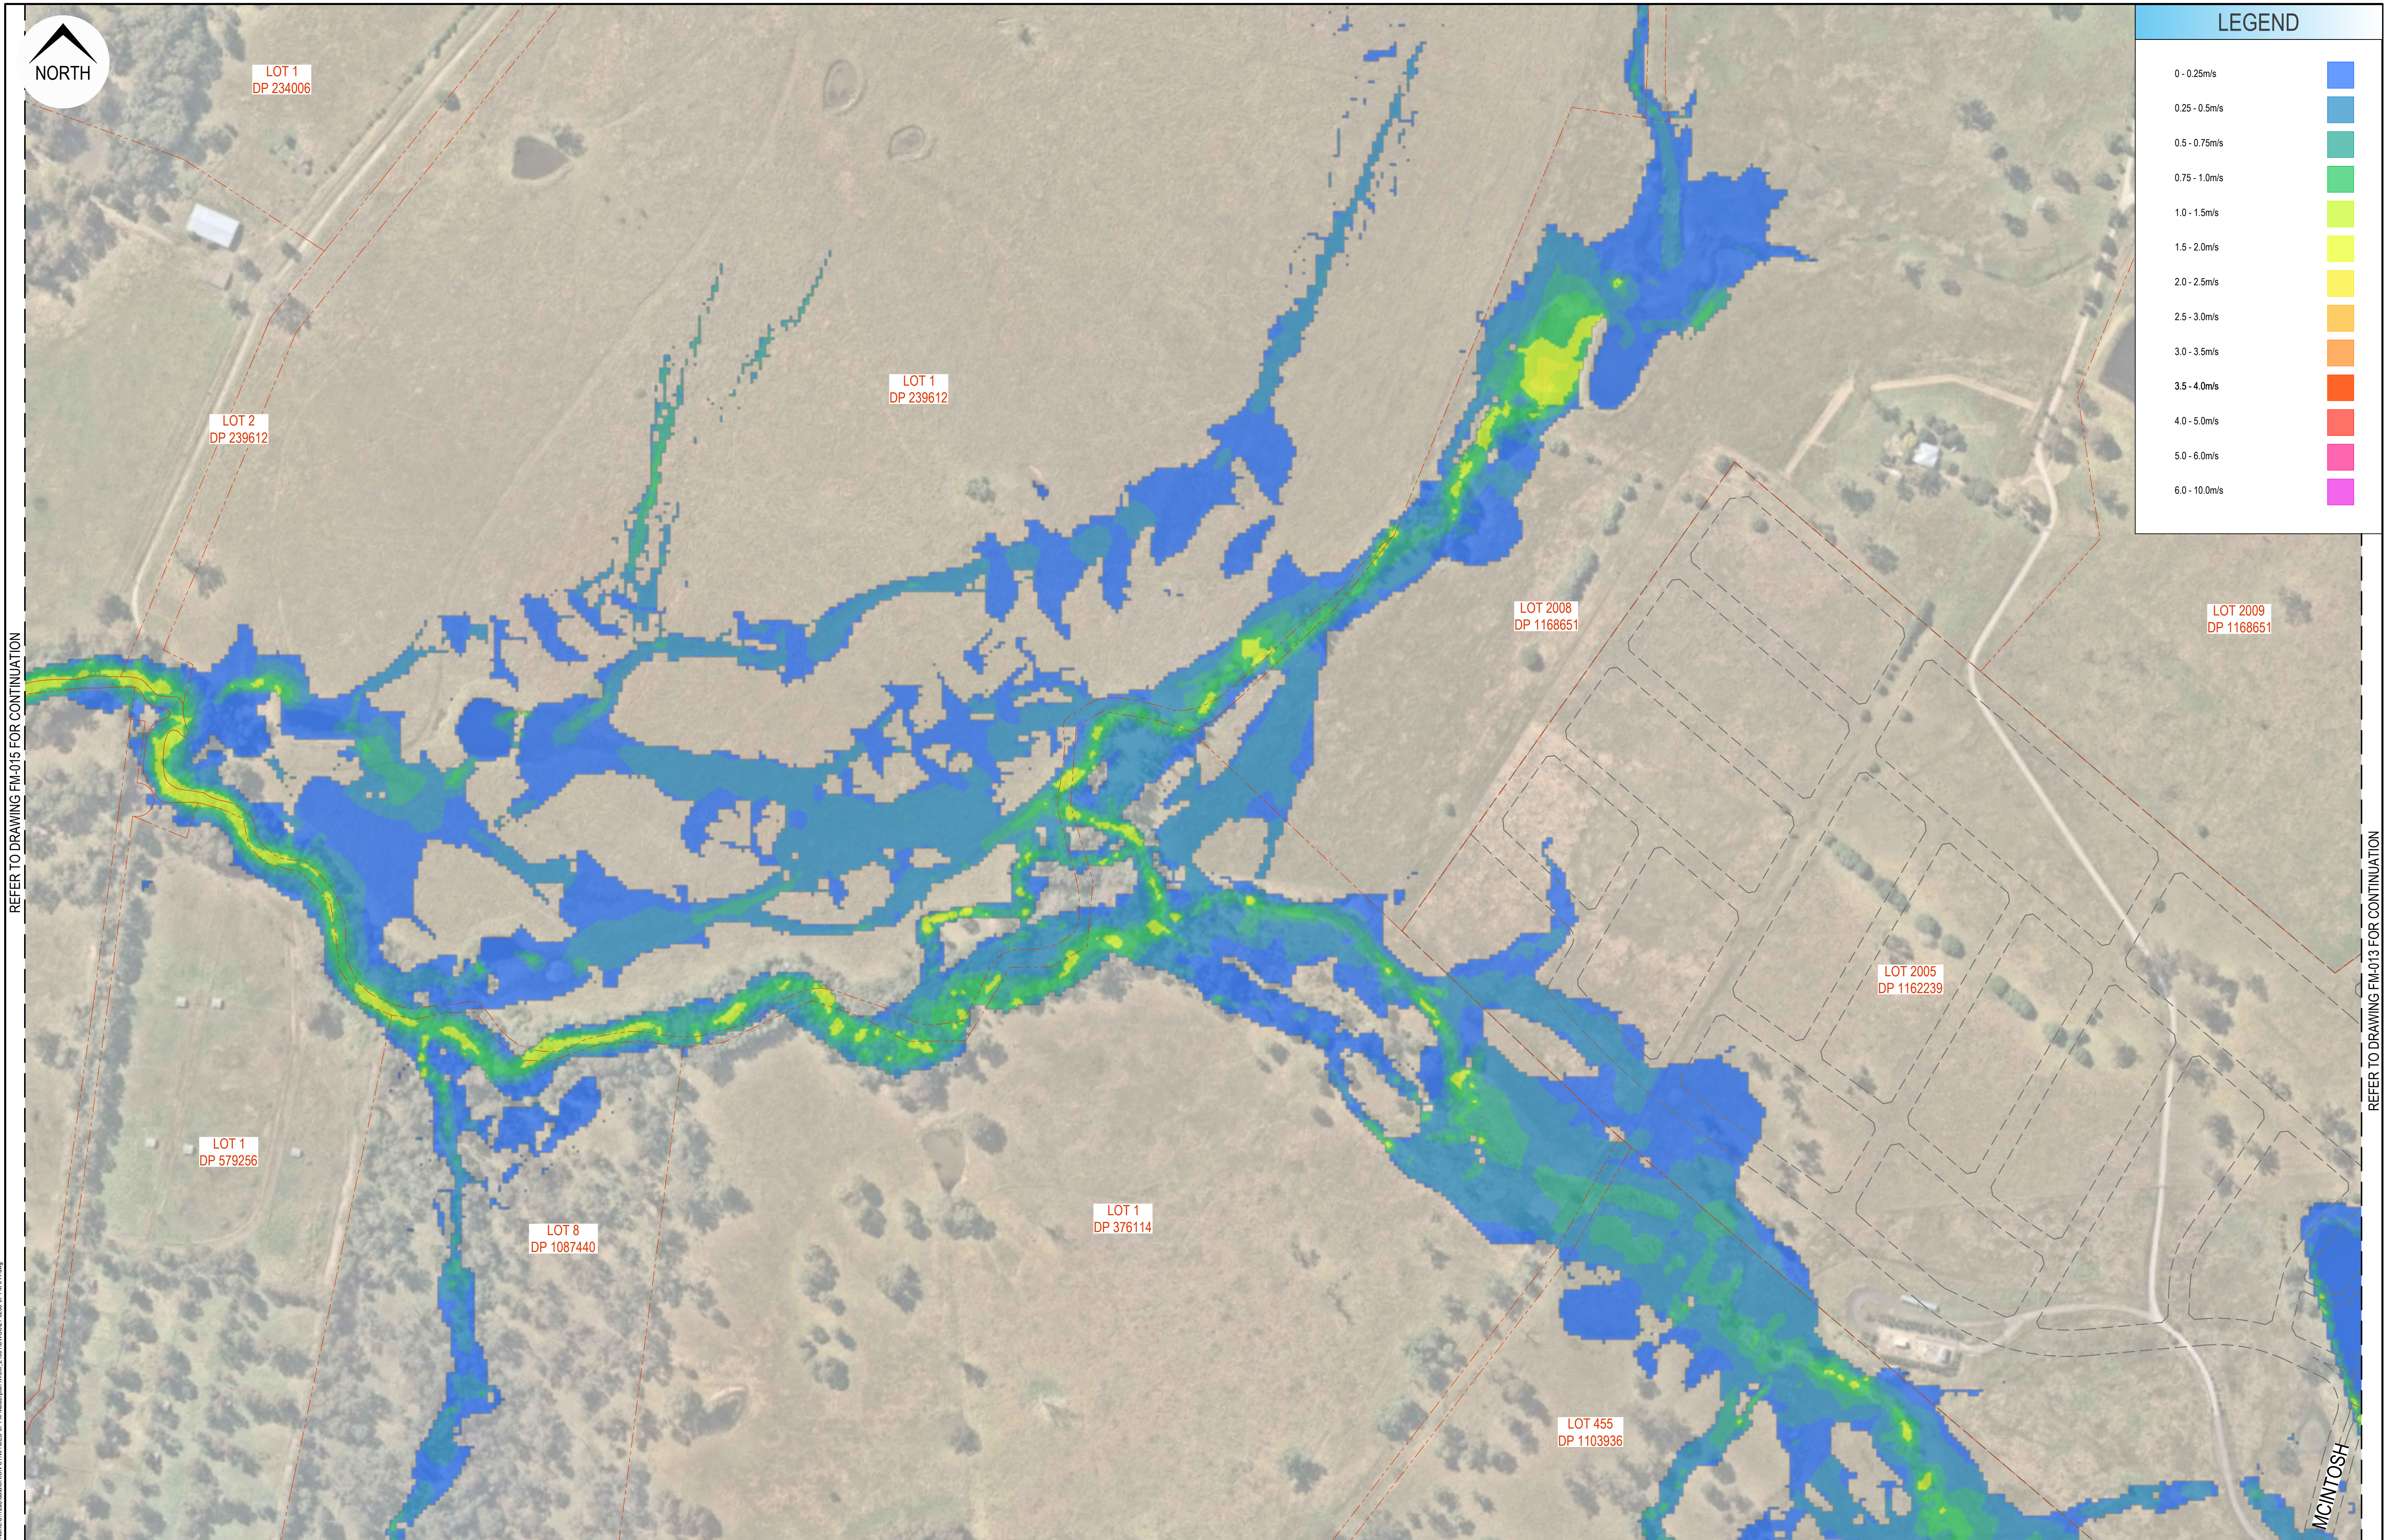

						Disclaimer and Copyright: ALL DIMENSIONS TO BE CHECKED ON SITE BY THE CONTRACTOR PRIOR TO CONSTRUCTION. USE WRITTEN DIMENSIONS ONLY. DO NOT SCALE. THESE DRAWINGS, PLANS, AND SPECIFICATIONS AND THE COPYRIGHT ARE THE PROPERTY OF ORION CONSULTING ENGINEERS PTY LTD AND MUST NOT BE REPRODUCED OR COPIED WHOLLY OR IN PART WITHOUT THE PERMISSION OF ORION CONSULTING ENGINEERS PTY LTD										Scale:  SCALE 1:2000 (A1) SCALE 1:4000 (A3)										For: 										By:  ABN:25 604 969 981 PO Box:7936, BAULKHAM HILLS NSW 2153 T:(02) 8660 0035 E:info@orionconsulting.com.au										  Project: No. 531 COBBITTY ROAD, COBBITTY - INTEGRATED WATER CYCLE MANAGEMENT										Title: 5YR ARI 2HR PRE DEVELOPMENT FLOOD VELOCITY MAP SHEET 02 OF 03 <table><tr><td>Project No.</td><td>Set No.</td><td>Milestone</td><td>Plan</td><td>Revision</td></tr><tr><td>21-0258</td><td>07</td><td>FM</td><td>014</td><td>A</td></tr></table>										Project No.	Set No.	Milestone	Plan	Revision	21-0258	07	FM	014	A	
Project No.	Set No.	Milestone	Plan	Revision	
21-0258	07	FM	014	A	
A	HS	CS	-	-	09/06/2022	ISSUED WITH WCM MASTERPLAN REPORT	

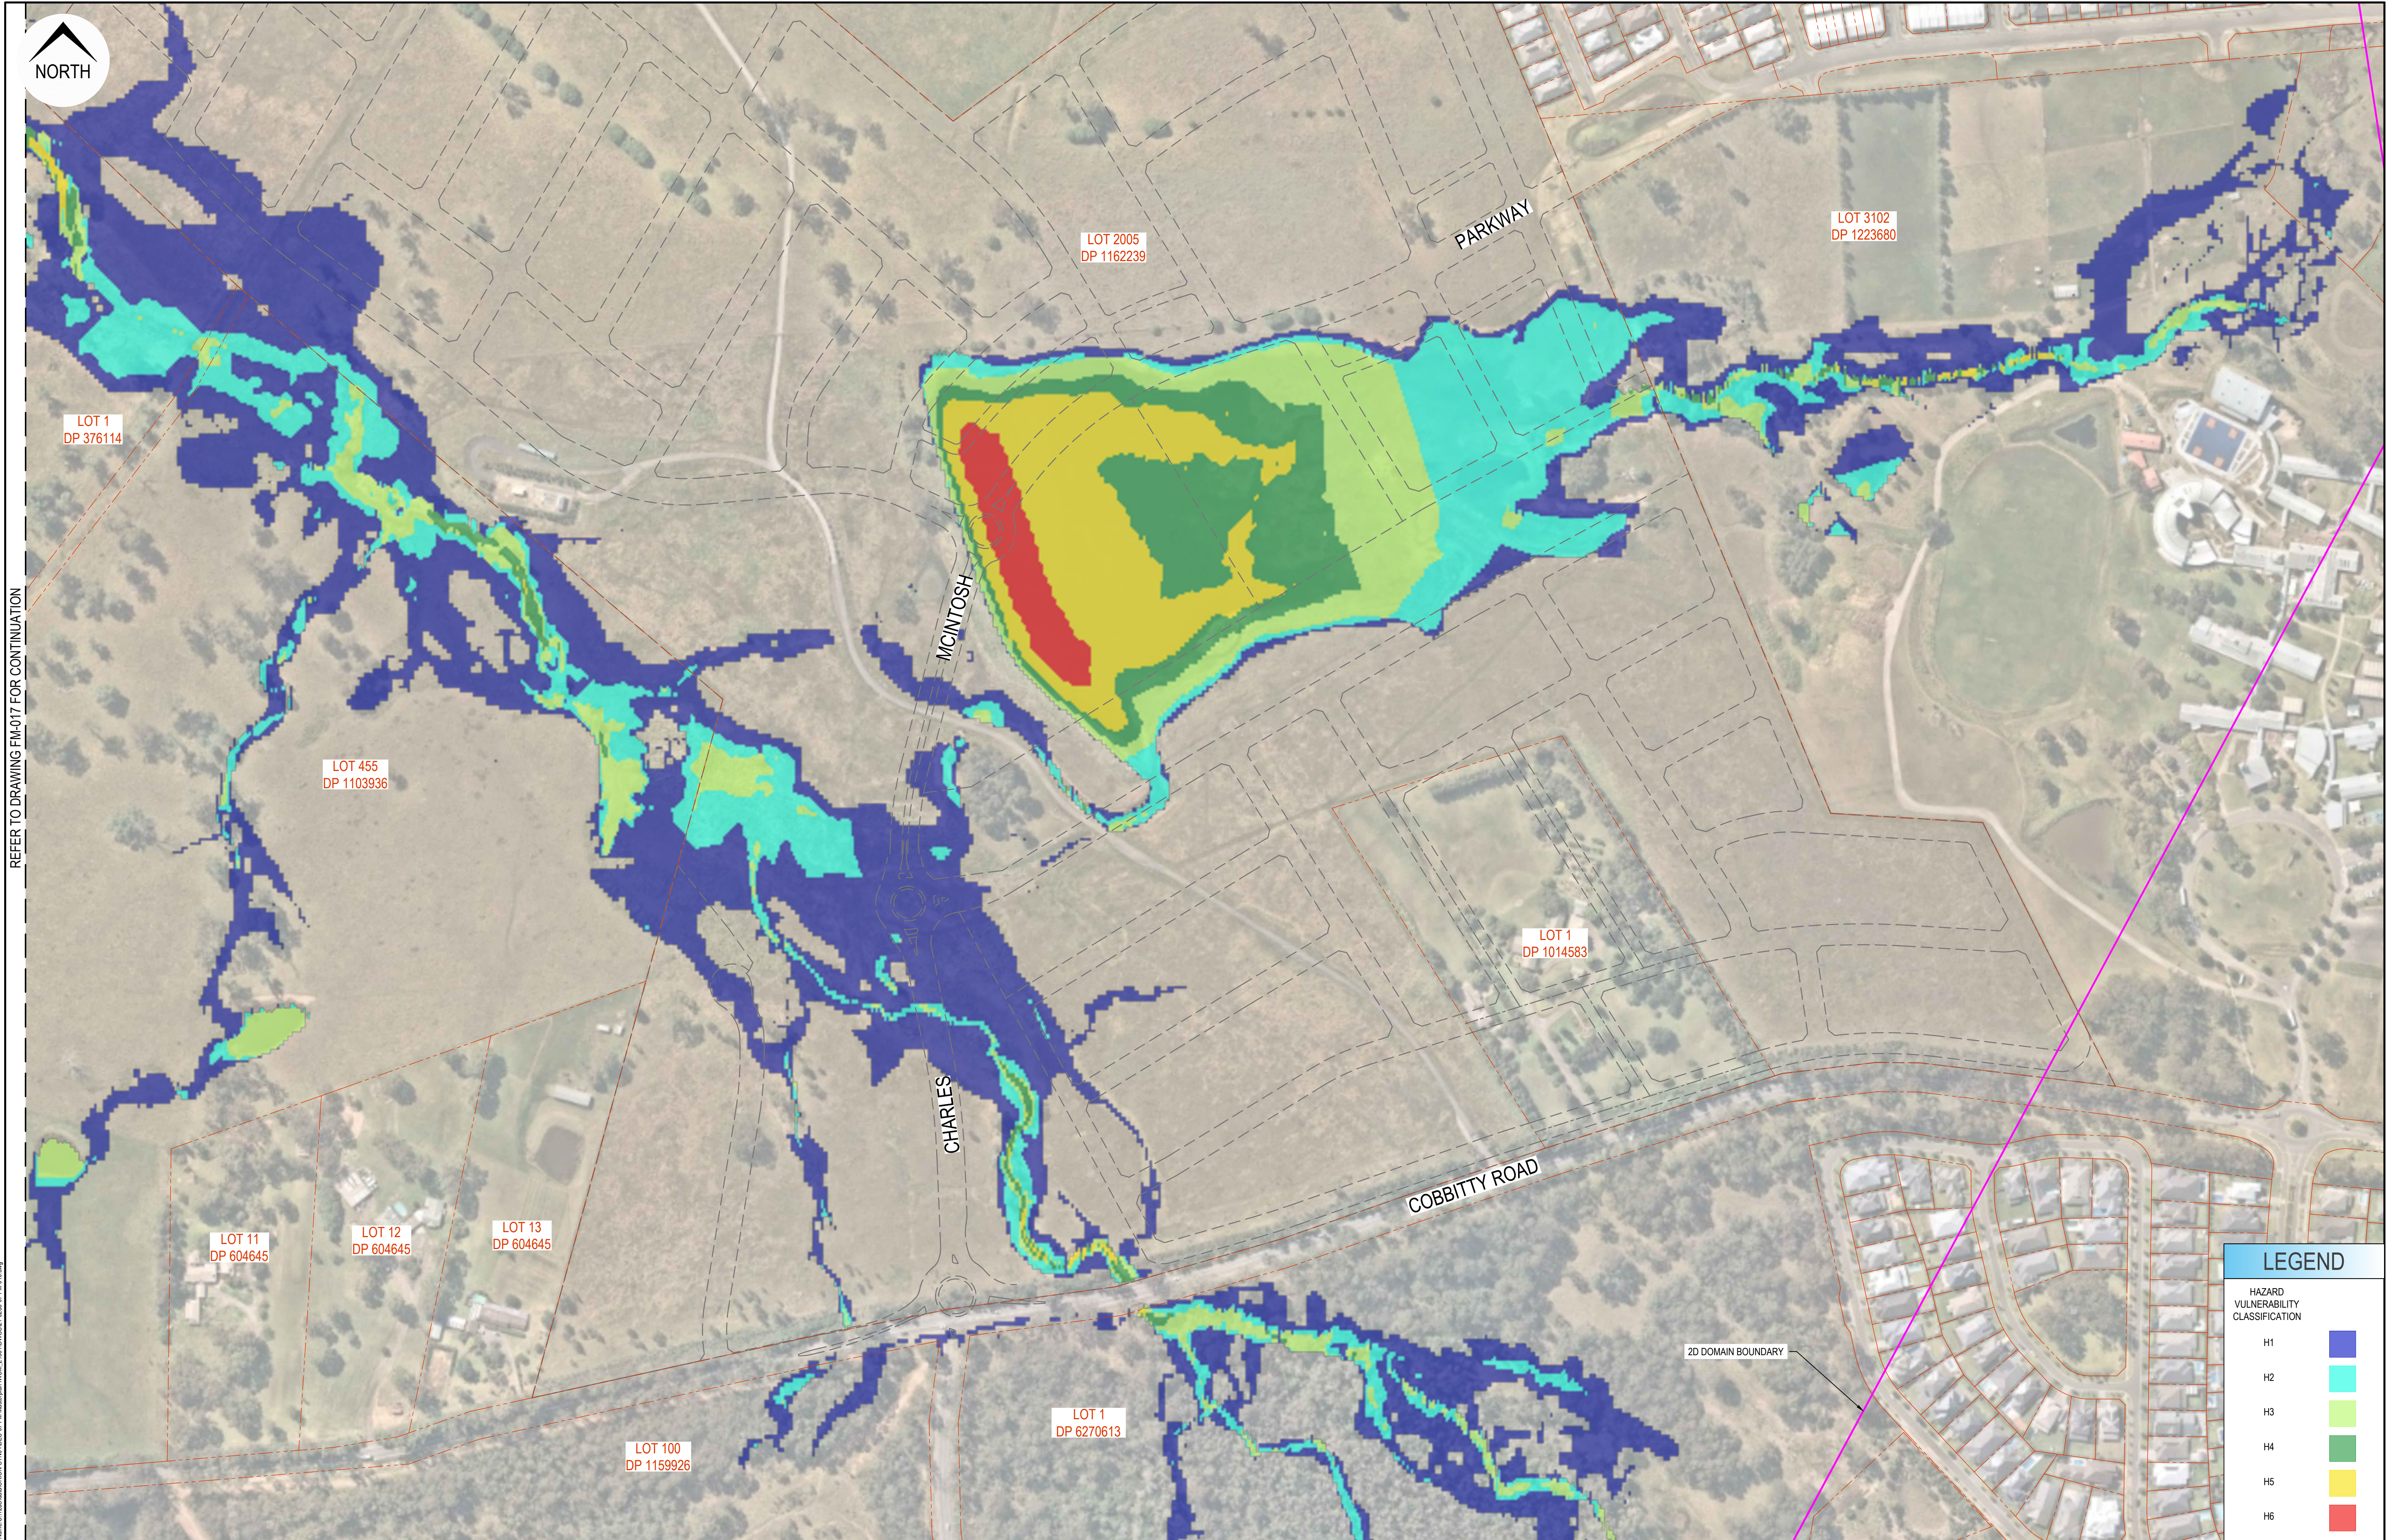

REFER TO DRAWING FM-017 FOR CONTINUATION

LEGEND

HAZARD VULNERABILITY CLASSIFICATION

H1


H2


H3

H4

H5

H6

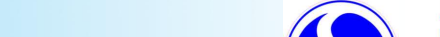						Disclaimer and Copyright: ALL DIMENSIONS TO BE CHECKED ON SITE BY THE CONTRACTOR PRIOR TO CONSTRUCTION. USE WRITTEN DIMENSIONS ONLY. DO NOT SCALE. THESE DRAWINGS, PLANS, AND SPECIFICATIONS AND THE COPYRIGHT ARE THE PROPERTY OF ORION CONSULTING ENGINEERS PTY LTD AND MUST NOT BE REPRODUCED OR COPIED WHOLLY OR IN PART WITHOUT THE PERMISSION OF ORION CONSULTING ENGINEERS PTY LTD	Scale: 0 20 40 60 80 100 120 140 160 180 200 SCALE 1:2000 (A1) SCALE 1:4000 (A3)	For: 	By:  Orion Consulting ABN:25 604 069 981 PO Box:7936, BAULKHAM HILLS NSW 2153 T:(02) 8660 0035 E:info@orionconsulting.com.au	 SUSTAINABLE CERTIFICATION BY JAS-ANZ www.jas-anz.com.au  JAS-ANZ www.jas-anz.com.au	Project: No. 531 COBBITTY ROAD, COBBITTY - INTEGRATED WATER CYCLE MANAGEMENT	Title: 5YR ARI 2HR PRE DEVELOPMENT FLOOD HAZARD MAP SHEET 01 OF 03 <table><tr><td>Project No.</td><td>Set No.</td><td>Milestone</td><td>Plan</td><td>Revision</td></tr><tr><td>21-0258</td><td>07</td><td>FM</td><td>016</td><td>A</td></tr></table>	Project No.	Set No.	Milestone	Plan	Revision	21-0258	07	FM	016	A
Project No.	Set No.	Milestone	Plan	Revision																		
21-0258	07	FM	016	A																		
A	HS	CS	-	-	09/06/2022	ISSUED WITH WCM MASTERPLAN REPORT																
Rev	Drawn	Design	Check	Appd.	Date	Revision Description																

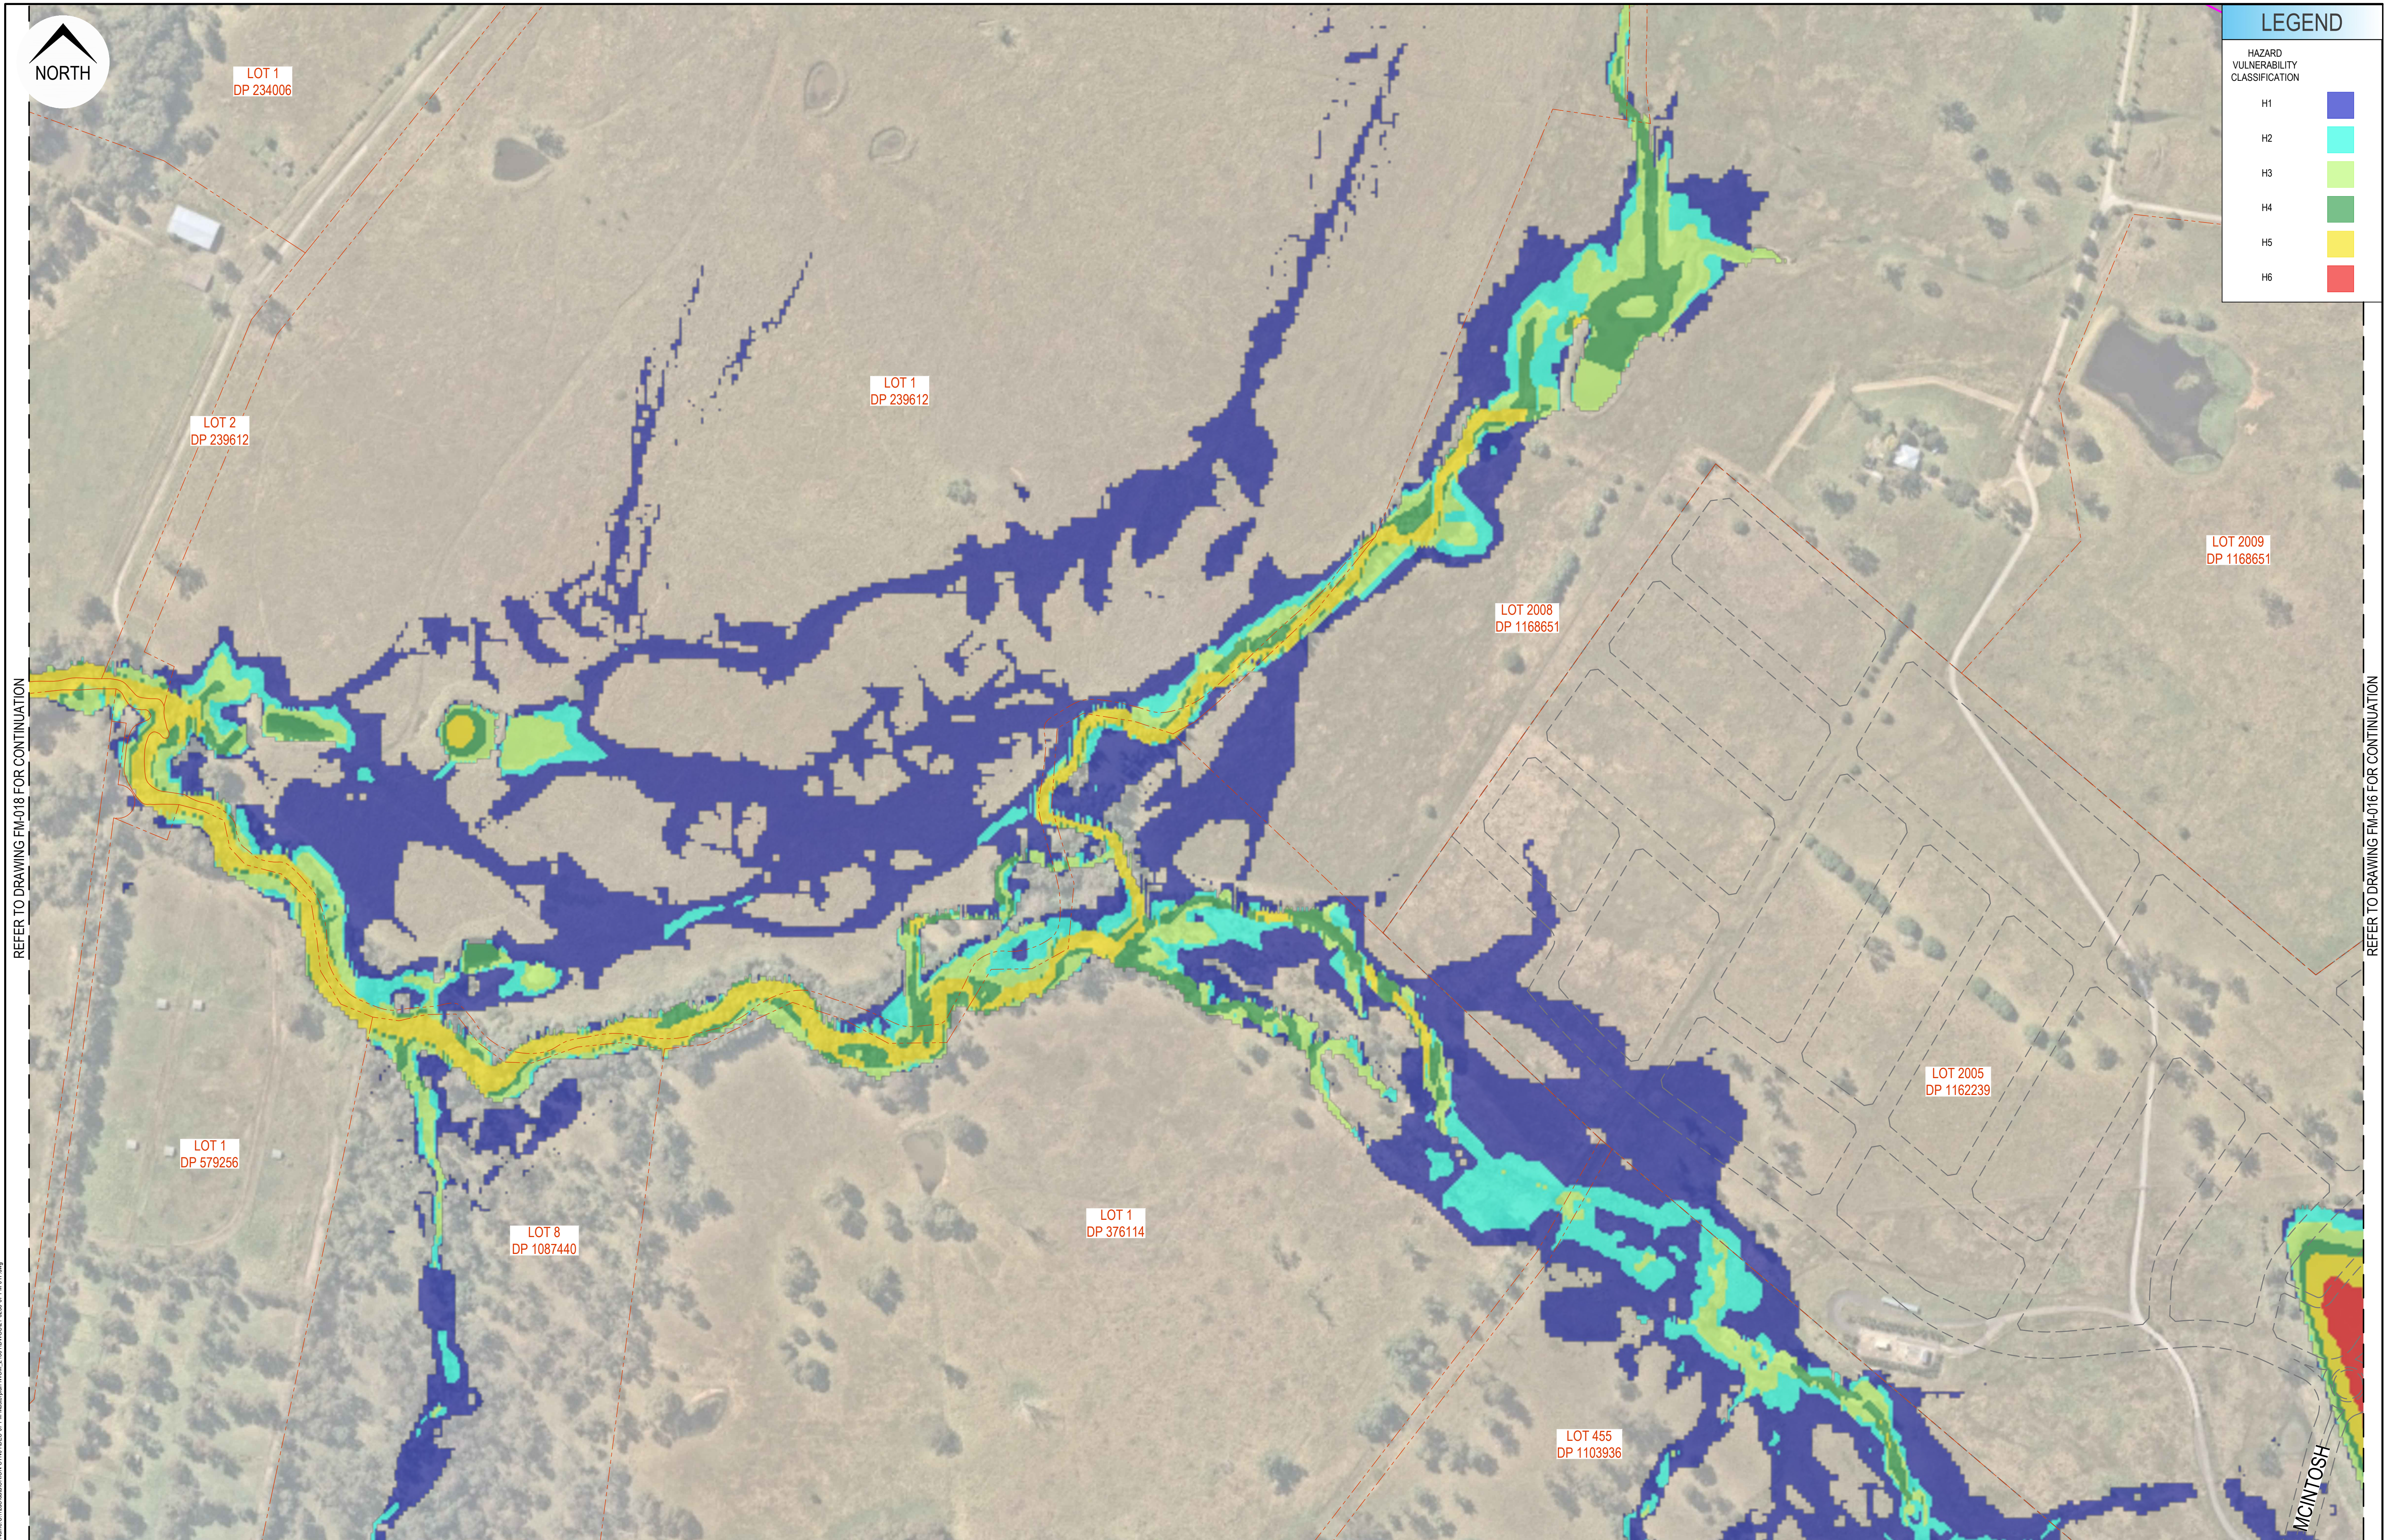


HAZARD VULNERABILITY CLASSIFICATION

Hazard Vulnerability Classification	Color
H1	Blue
H2	Cyan
H3	Light Green
H4	Green
H5	Yellow
H6	Red

REFER TO DRAWING FM-018 FOR CONTINUATION

REFER TO DRAWING FM-016 FOR CONTINUATION

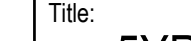						Disclaimer and Copyright: ALL DIMENSIONS TO BE CHECKED ON SITE BY THE CONTRACTOR PRIOR TO CONSTRUCTION. USE WRITTEN DIMENSIONS ONLY. DO NOT SCALE. THESE DRAWINGS, PLANS, AND SPECIFICATIONS AND THE COPYRIGHT ARE THE PROPERTY OF ORION CONSULTING ENGINEERS PTY LTD AND MUST NOT BE REPRODUCED OR COPIED WHOLLY OR IN PART WITHOUT THE PERMISSION OF ORION CONSULTING ENGINEERS PTY LTD										Scale: 0 20 40 60 80 100 120 140 160 180 200 SCALE 1:2000 (A1) SCALE 1:4000 (A3)										For: 										By:  ABN:25 604 069 981 PO Box:7936, BAULKHAM HILLS NSW 2153 T:(02) 8660 0035 E:info@orionconsulting.com.au										  WWW.JAS-ANZ.ORG/REGISTER										Project: No. 531 COBBITTY ROAD, COBBITTY - INTEGRATED WATER CYCLE MANAGEMENT										Title: 5YR ARI 2HR PRE DEVELOPMENT FLOOD HAZARD MAP SHEET 02 OF 03									
A	HS	CS	-	-	09/06/2022	ISSUED WITH IWCM MASTERPLAN REPORT	
Rev	Drawn	Design	Check	Appd.	Date	Revision Description	