



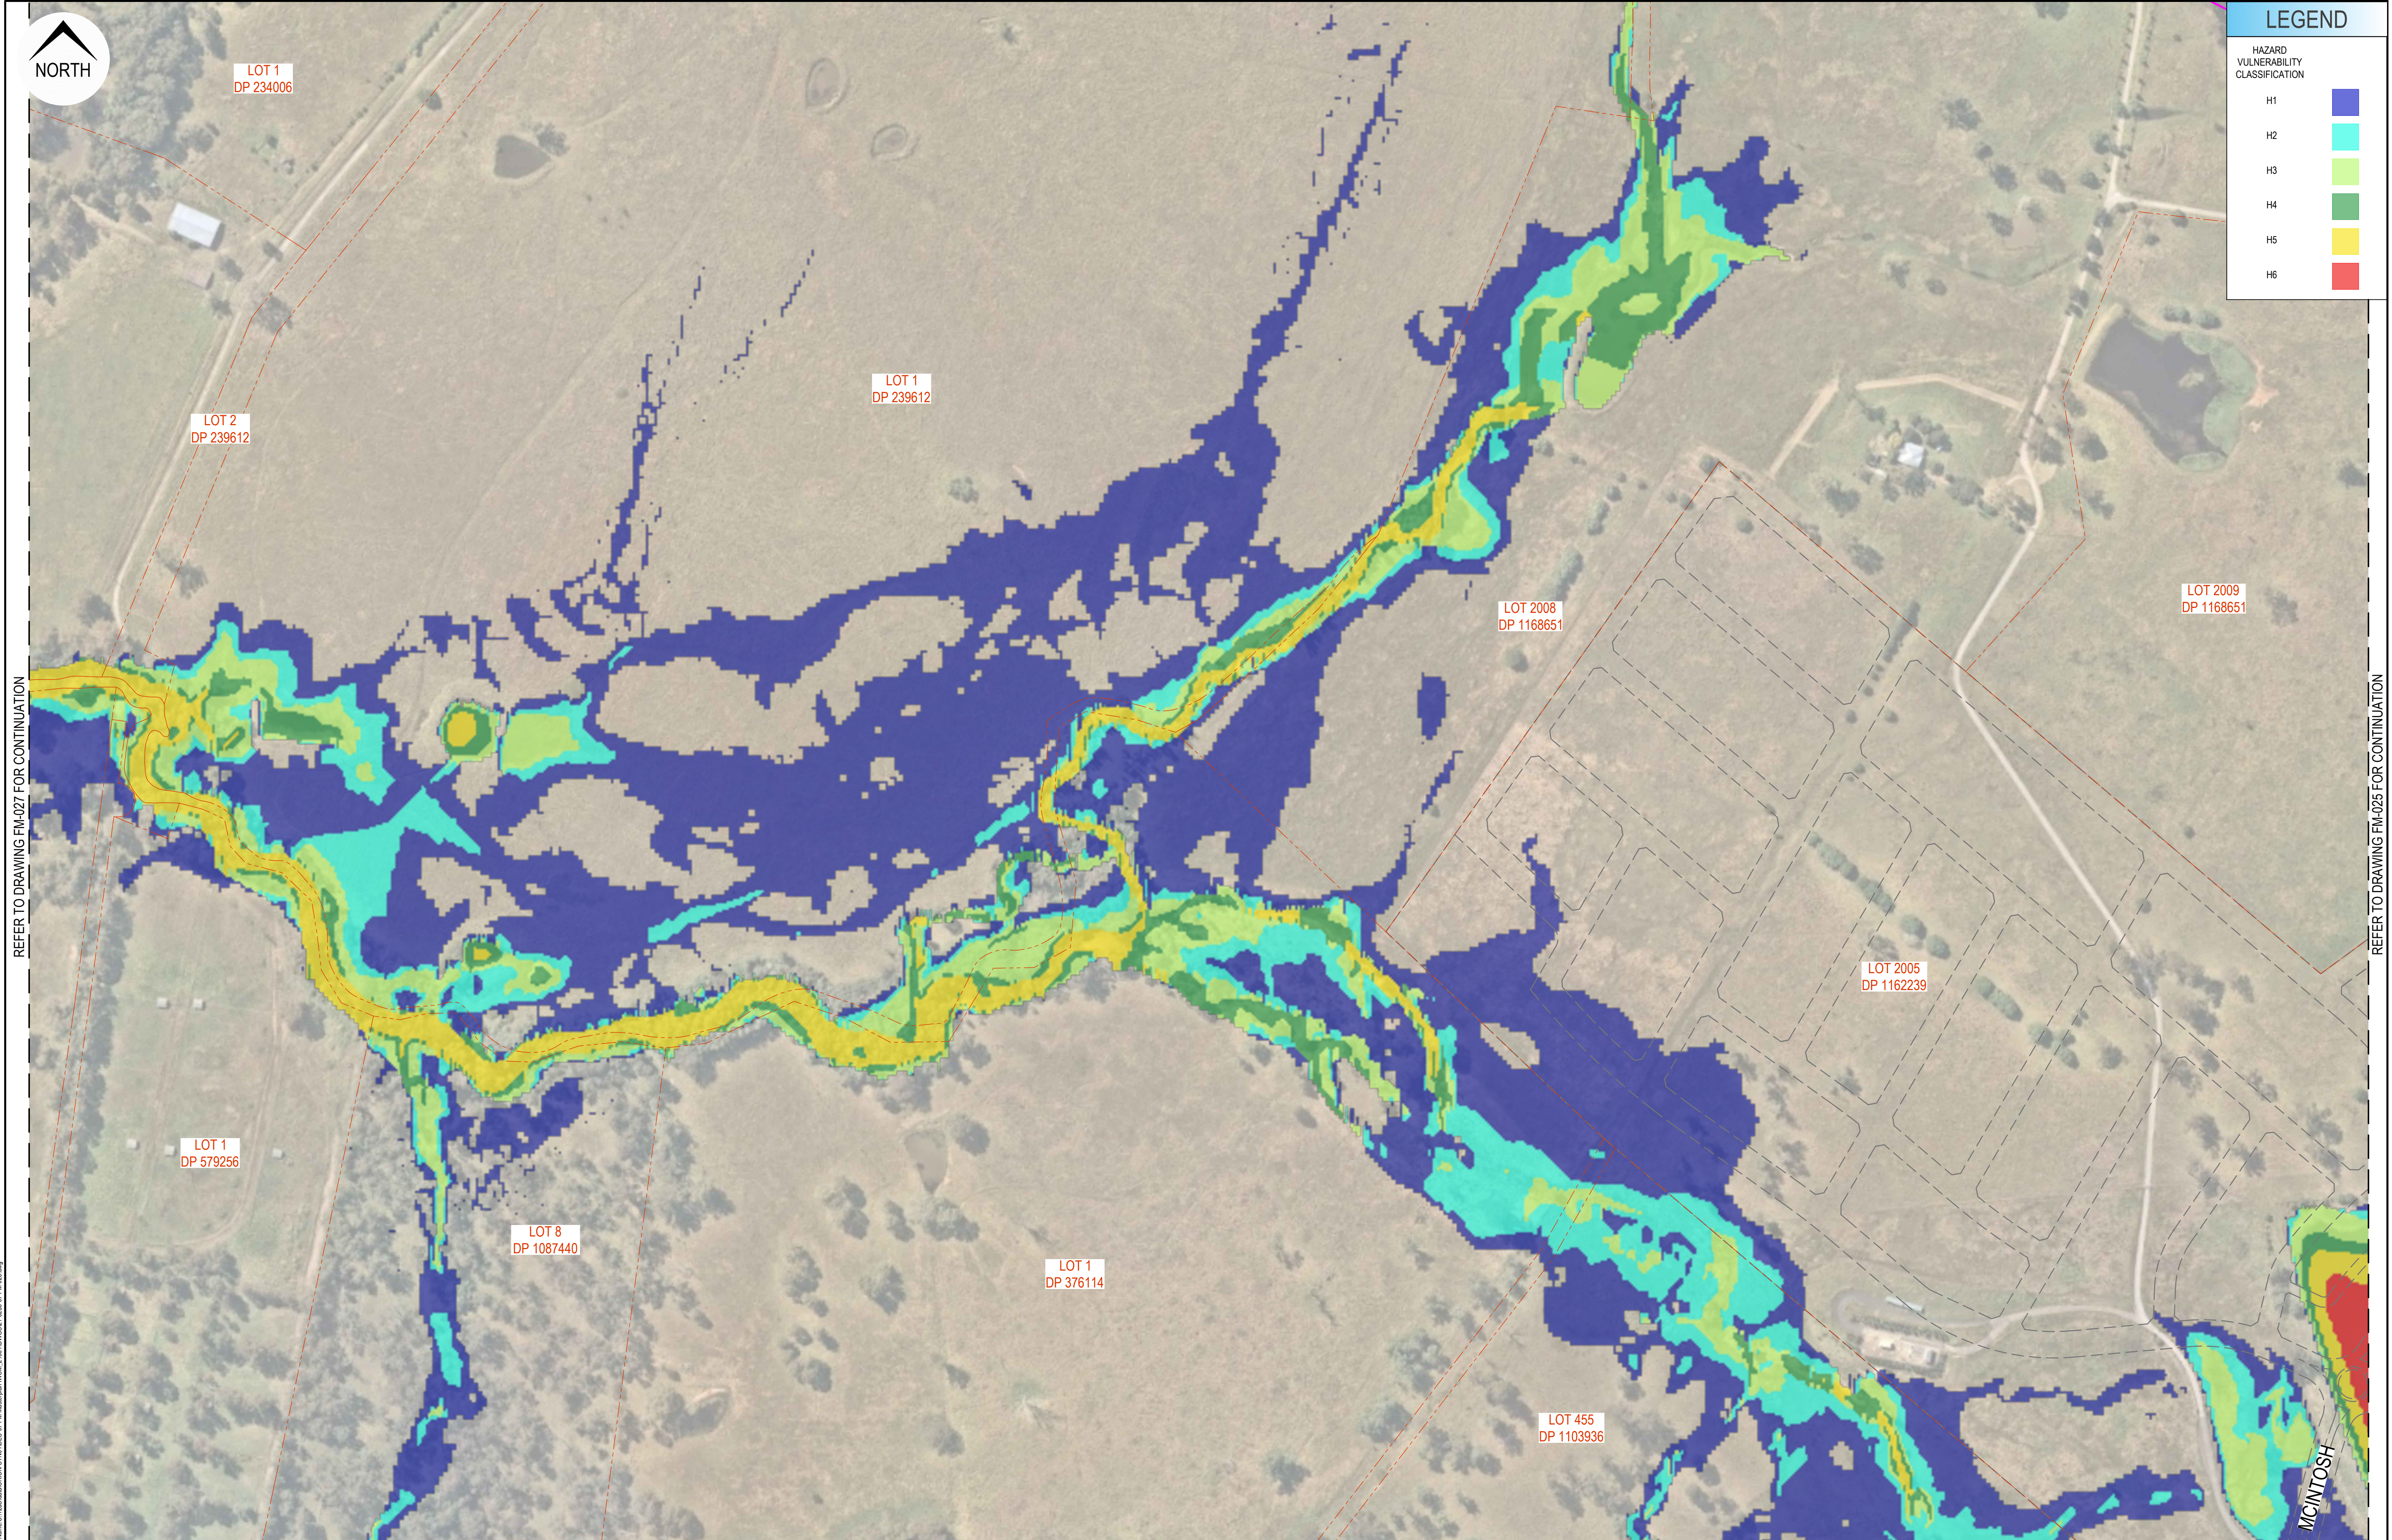


LEGEND	
HAZARD VULNERABILITY CLASSIFICATION	
H1	
H2	
H3	
H4	
H5	
H6	

REFER TO DRAWING FM-027 FOR CONTINUATION

REFER TO DRAWING FM-025 FOR CONTINUATION


						Disclaimer and Copyright: ALL DIMENSIONS TO BE CHECKED ON SITE BY THE CONTRACTOR PRIOR TO CONSTRUCTION. USE WRITTEN DIMENSIONS ONLY. DO NOT SCALE. THESE DRAWINGS, PLANS, AND SPECIFICATIONS AND THE COPYRIGHT ARE THE PROPERTY OF ORION CONSULTING ENGINEERS PTY LTD AND MUST NOT BE REPRODUCED OR COPIED WHOLLY OR IN PART WITHOUT THE PERMISSION OF ORION CONSULTING ENGINEERS PTY LTD		Scale: 0 20 40 60 80 100 120 140 160 180 200 SCALE 1:2000 (A1) SCALE 1:4000 (A3)		For: mirvac		By: Orion Consulting ABN:25 604 069 981 PO Box:7936, BAULKHAM HILLS NSW 2153 T:(02) 8660 0035 E:info@orionconsulting.com.au		SUSTAINABLE 2022 JAS-ANZ www.jas-anz.com.au		Project: No. 531 COBBITTY ROAD, COBBITTY - INTEGRATED WATER CYCLE MANAGEMENT		Title: 5YR ARI 9HR PRE DEVELOPMENT FLOOD HAZARD MAP SHEET 02 OF 03					
A	HS	CS	-	-	09/06/2022	ISSUED WITH IWCM MASTERPLAN REPORT																	
Rev	Drawn	Design	Check	Appd.	Date	Revision Description												Project No.		Set No.	Milestone	Plan	Revision
																		21-0258		07	FM	026	A

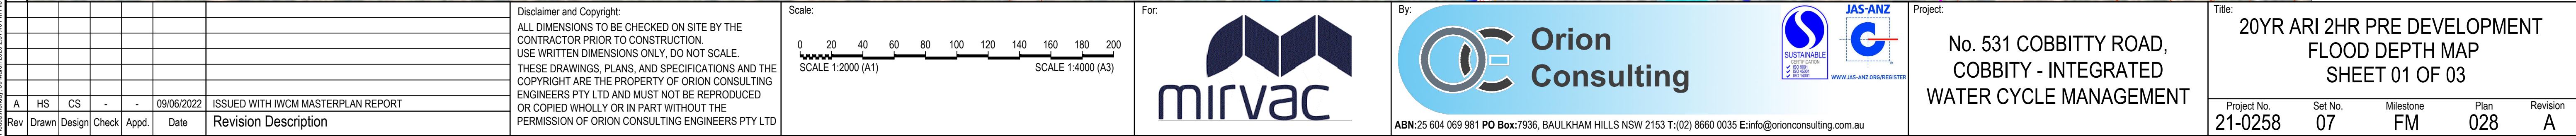 





						Disclaimer and Copyright: ALL DIMENSIONS TO BE CHECKED ON SITE BY THE CONTRACTOR PRIOR TO CONSTRUCTION. USE WRITTEN DIMENSIONS ONLY, DO NOT SCALE. THESE DRAWINGS, PLANS, AND SPECIFICATIONS AND THE COPYRIGHT ARE THE PROPERTY OF ORION CONSULTING ENGINEERS PTY LTD AND MUST NOT BE REPRODUCED OR COPIED WHOLLY OR IN PART WITHOUT THE PERMISSION OF ORION CONSULTING ENGINEERS PTY LTD										Scale:  SCALE 1:2000 (A1) SCALE 1:4000 (A3)										For: 										By:  ABN:25 604 069 981 PO Box:7936, BAULKHAM HILLS NSW 2153 T:(02) 8666 0035 E:info@orionconsulting.com.au										Project: No. 531 COBBITTY ROAD, COBBITTY - INTEGRATED WATER CYCLE MANAGEMENT										Title: 20YR ARI 2HR PRE DEVELOPMENT FLOOD VELOCITY MAP SHEET 01 OF 03									
A	HS	CS	-	-	09/06/2022	ISSUED WITH IWCM MASTERPLAN REPORT	
Rev	Drawn	Design	Check	Appd.	Date	Revision Description	

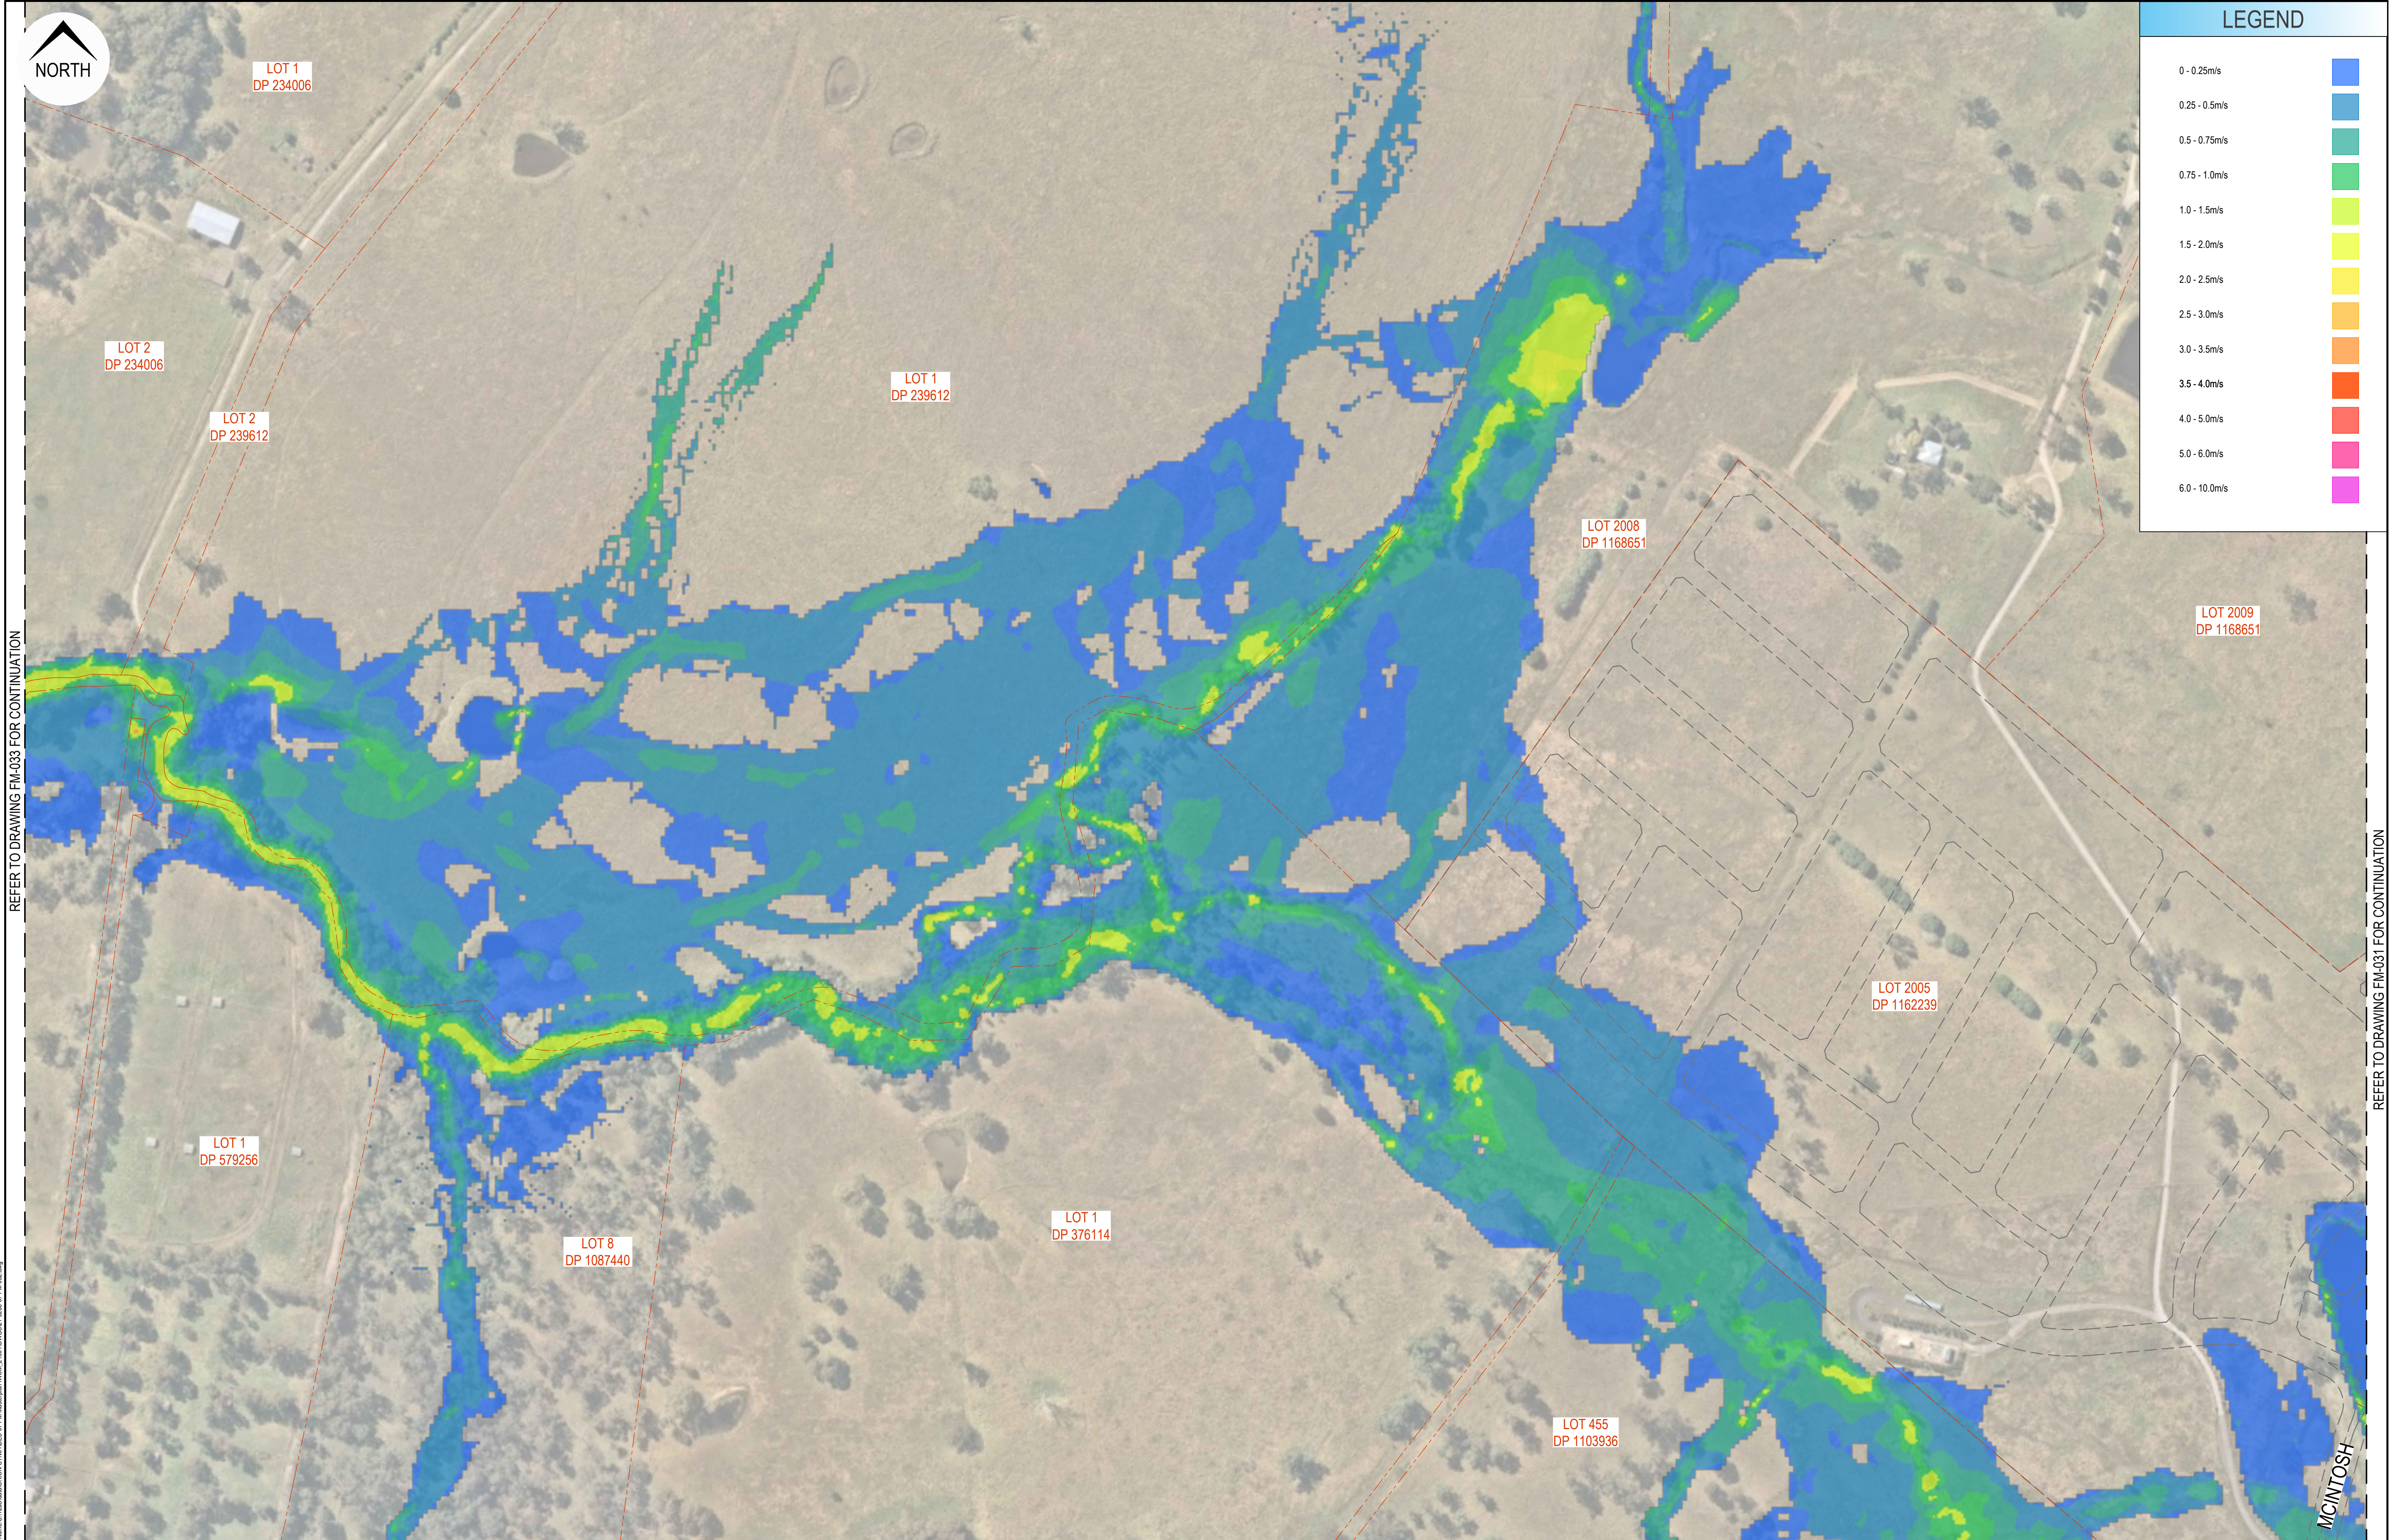

LEGEND

- 0 - 0.25m/s
- 0.25 - 0.5m/s
- 0.5 - 0.75m/s
- 0.75 - 1.0m/s
- 1.0 - 1.5m/s
- 1.5 - 2.0m/s
- 2.0 - 2.5m/s
- 2.5 - 3.0m/s
- 3.0 - 3.5m/s
- 3.5 - 4.0m/s
- 4.0 - 5.0m/s
- 5.0 - 6.0m/s
- 6.0 - 10.0m/s


REFER TO DRAWING FM-031 FOR CONTINUATION

REFER TO DRAWING FM-033 FOR CONTINUATION

Point: 25.604 069 981 PO Box: 7936, BAULKHAM HILLS NSW 2153 T: (02) 8660 0035 E: info@orionconsulting.com.au

Rev	Drawn	Design	Check	Appd.	Date	Revision Description
A	HS	CS	-	-	09/06/2022	ISSUED WITH IWCM MASTERPLAN REPORT

Disclaimer and Copyright:
ALL DIMENSIONS TO BE CHECKED ON SITE BY THE CONTRACTOR PRIOR TO CONSTRUCTION.
USE WRITTEN DIMENSIONS ONLY. DO NOT SCALE.
THESE DRAWINGS, PLANS, AND SPECIFICATIONS AND THE COPYRIGHT ARE THE PROPERTY OF ORION CONSULTING ENGINEERS PTY LTD AND MUST NOT BE REPRODUCED OR COPIED WHOLLY OR IN PART WITHOUT THE PERMISSION OF ORION CONSULTING ENGINEERS PTY LTD

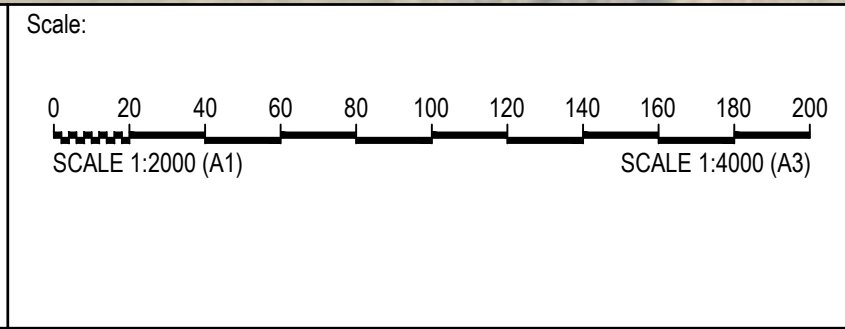

Project:

No. 531 COBBITTY ROAD,
COBBITTY - INTEGRATED
WATER CYCLE MANAGEMENT

Title:	20YR ARI 2HR PRE DEVELOPMENT FLOOD VELOCITY MAP SHEET 02 OF 03
Project No.	21-0258
Set No.	07
Milestone	FM
Plan	032
Revision	A

