



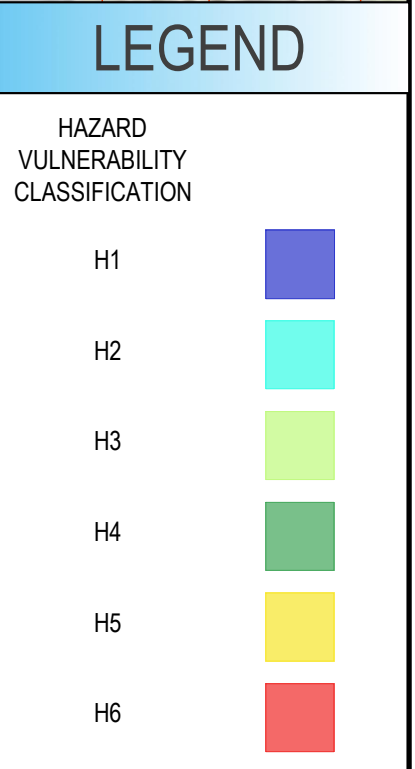

						Disclaimer and Copyright: ALL DIMENSIONS TO BE CHECKED ON SITE BY THE CONTRACTOR PRIOR TO CONSTRUCTION. USE WRITTEN DIMENSIONS ONLY, DO NOT SCALE THESE DRAWINGS, PLANS, AND SPECIFICATIONS AND THE COPYRIGHT ARE THE PROPERTY OF ORION CONSULTING ENGINEERS PTY LTD AND MUST NOT BE REPRODUCED OR COPIED WHOLLY OR IN PART WITHOUT THE PERMISSION OF ORION CONSULTING ENGINEERS PTY LTD	Scale: 0 20 40 60 80 100 120 140 160 180 200 SCALE 1:2000 (A1) SCALE 1:4000 (A3)	For: </
--	--	--	--	--	--	--	--	---

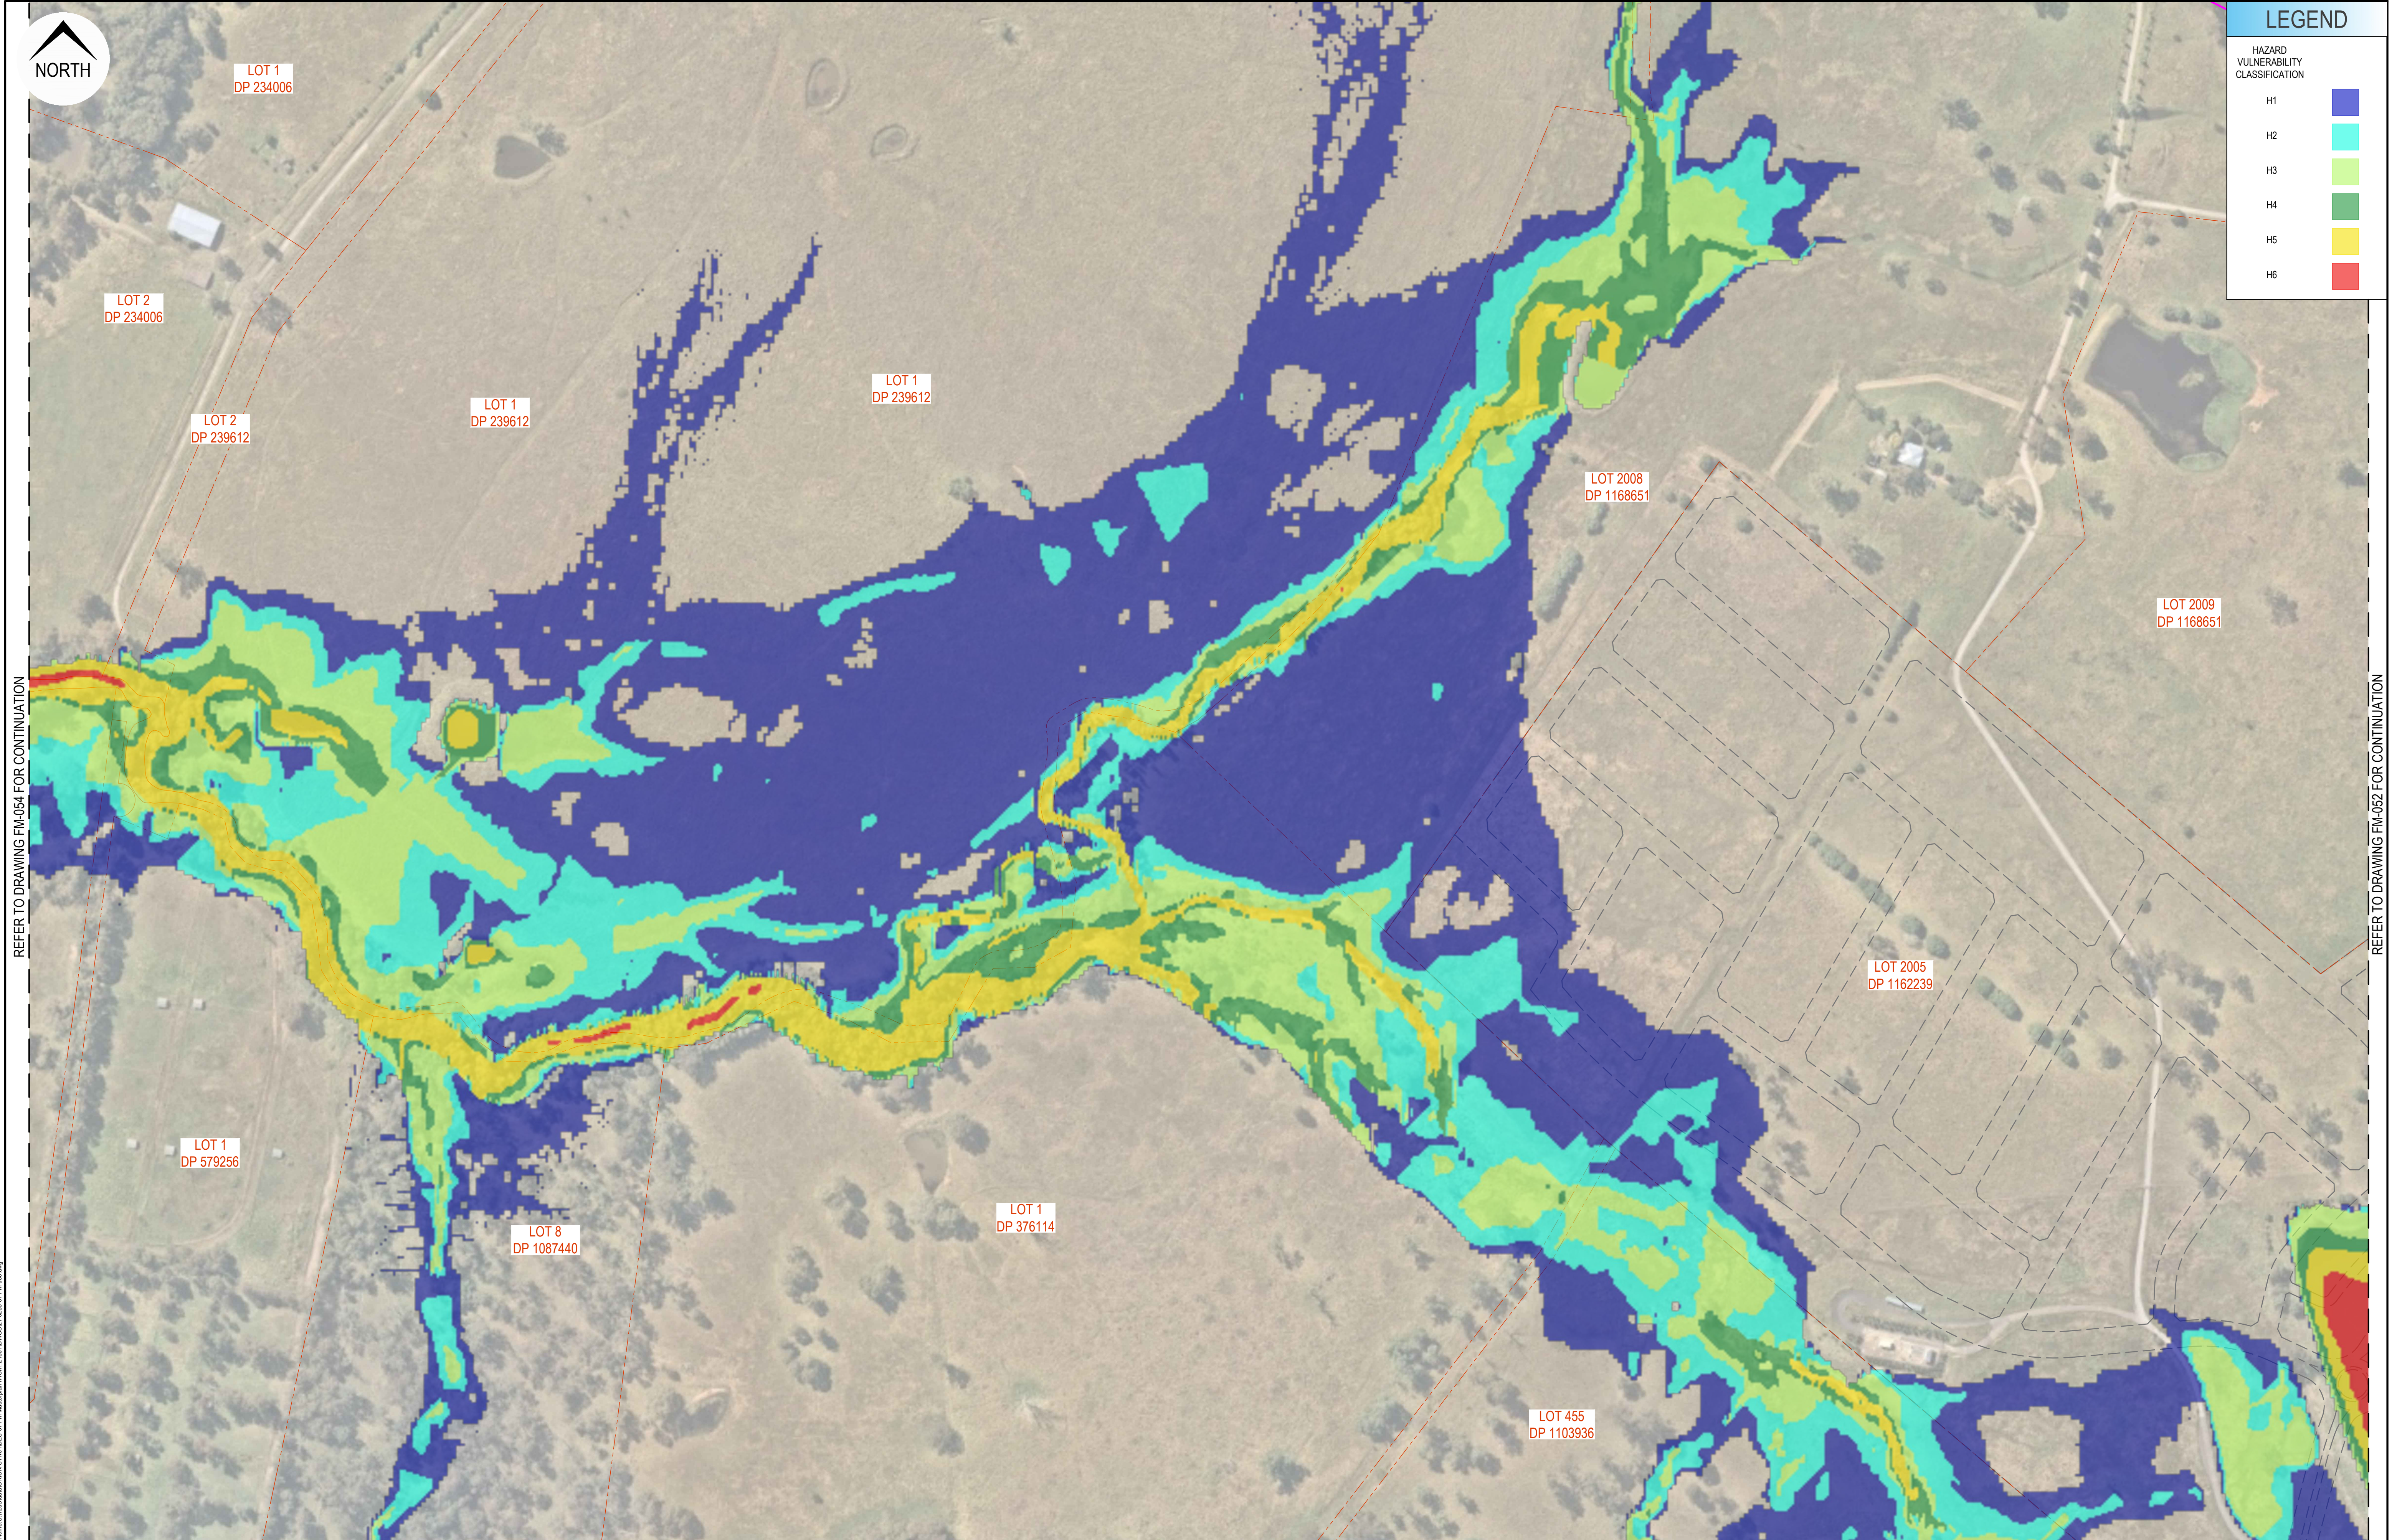

										Disclaimer and Copyright: ALL DIMENSIONS TO BE CHECKED ON SITE BY THE CONTRACTOR PRIOR TO CONSTRUCTION. USE WRITTEN DIMENSIONS ONLY, DO NOT SCALE THESE DRAWINGS, PLANS, AND SPECIFICATIONS AND THE COPYRIGHT ARE THE PROPERTY OF ORION CONSULTING ENGINEERS PTY LTD AND MUST NOT BE REPRODUCED OR COPIED WHOLLY OR IN PART WITHOUT THE PERMISSION OF ORION CONSULTING ENGINEERS PTY LTD										Scale: 0 20 40 60 80 100 120 140 160 180 200 SCALE 1:2000 (A1) SCALE 1:4000 (A3)										For: </									
--	--	--	--	--	--	--	--	--	--	--	--	--	--	--	--	--	--	--	--	--	--	--	--	--	--	--	--	--	--	---	--	--	--	--	--	--	--	--	--



LEGEND


HAZARD VULNERABILITY CLASSIFICATION

H1	
H2	
H3	
H4	
H5	
H6	

REFER TO DRAWING FM-054 FOR CONTINUATION

REFER TO DRAWING FM-052 FOR CONTINUATION

						Disclaimer and Copyright: ALL DIMENSIONS TO BE CHECKED ON SITE BY THE CONTRACTOR PRIOR TO CONSTRUCTION. USE WRITTEN DIMENSIONS ONLY. DO NOT SCALE. THESE DRAWINGS, PLANS, AND SPECIFICATIONS AND THE COPYRIGHT ARE THE PROPERTY OF ORION CONSULTING ENGINEERS PTY LTD AND MUST NOT BE REPRODUCED OR COPIED WHOLLY OR IN PART WITHOUT THE PERMISSION OF ORION CONSULTING ENGINEERS PTY LTD										Scale: 0 20 40 60 80 100 120 140 160 180 200 SCALE 1:2000 (A1) SCALE 1:4000 (A3)										For: mirvac										By: Orion Consulting ABN:25 604 069 981 PO Box:7936, BAULKHAM HILLS NSW 2153 T:(02) 8660 0035 E:info@orionconsulting.com.au										SUSTAINABLE 2021 2022 2023 JAS-ANZ www.jas-anz.org.au										Project: No. 531 COBBITTY ROAD, COBBITTY - INTEGRATED WATER CYCLE MANAGEMENT										Title: 100YR ARI 2HR PRE DEVELOPMENT FLOOD HAZARD MAP SHEET 02 OF 03									
A	HS	CS	-	-	09/06/2022	ISSUED WITH IWCM MASTERPLAN REPORT	
Rev	Drawn	Design	Check	Appd.	Date	Revision Description	

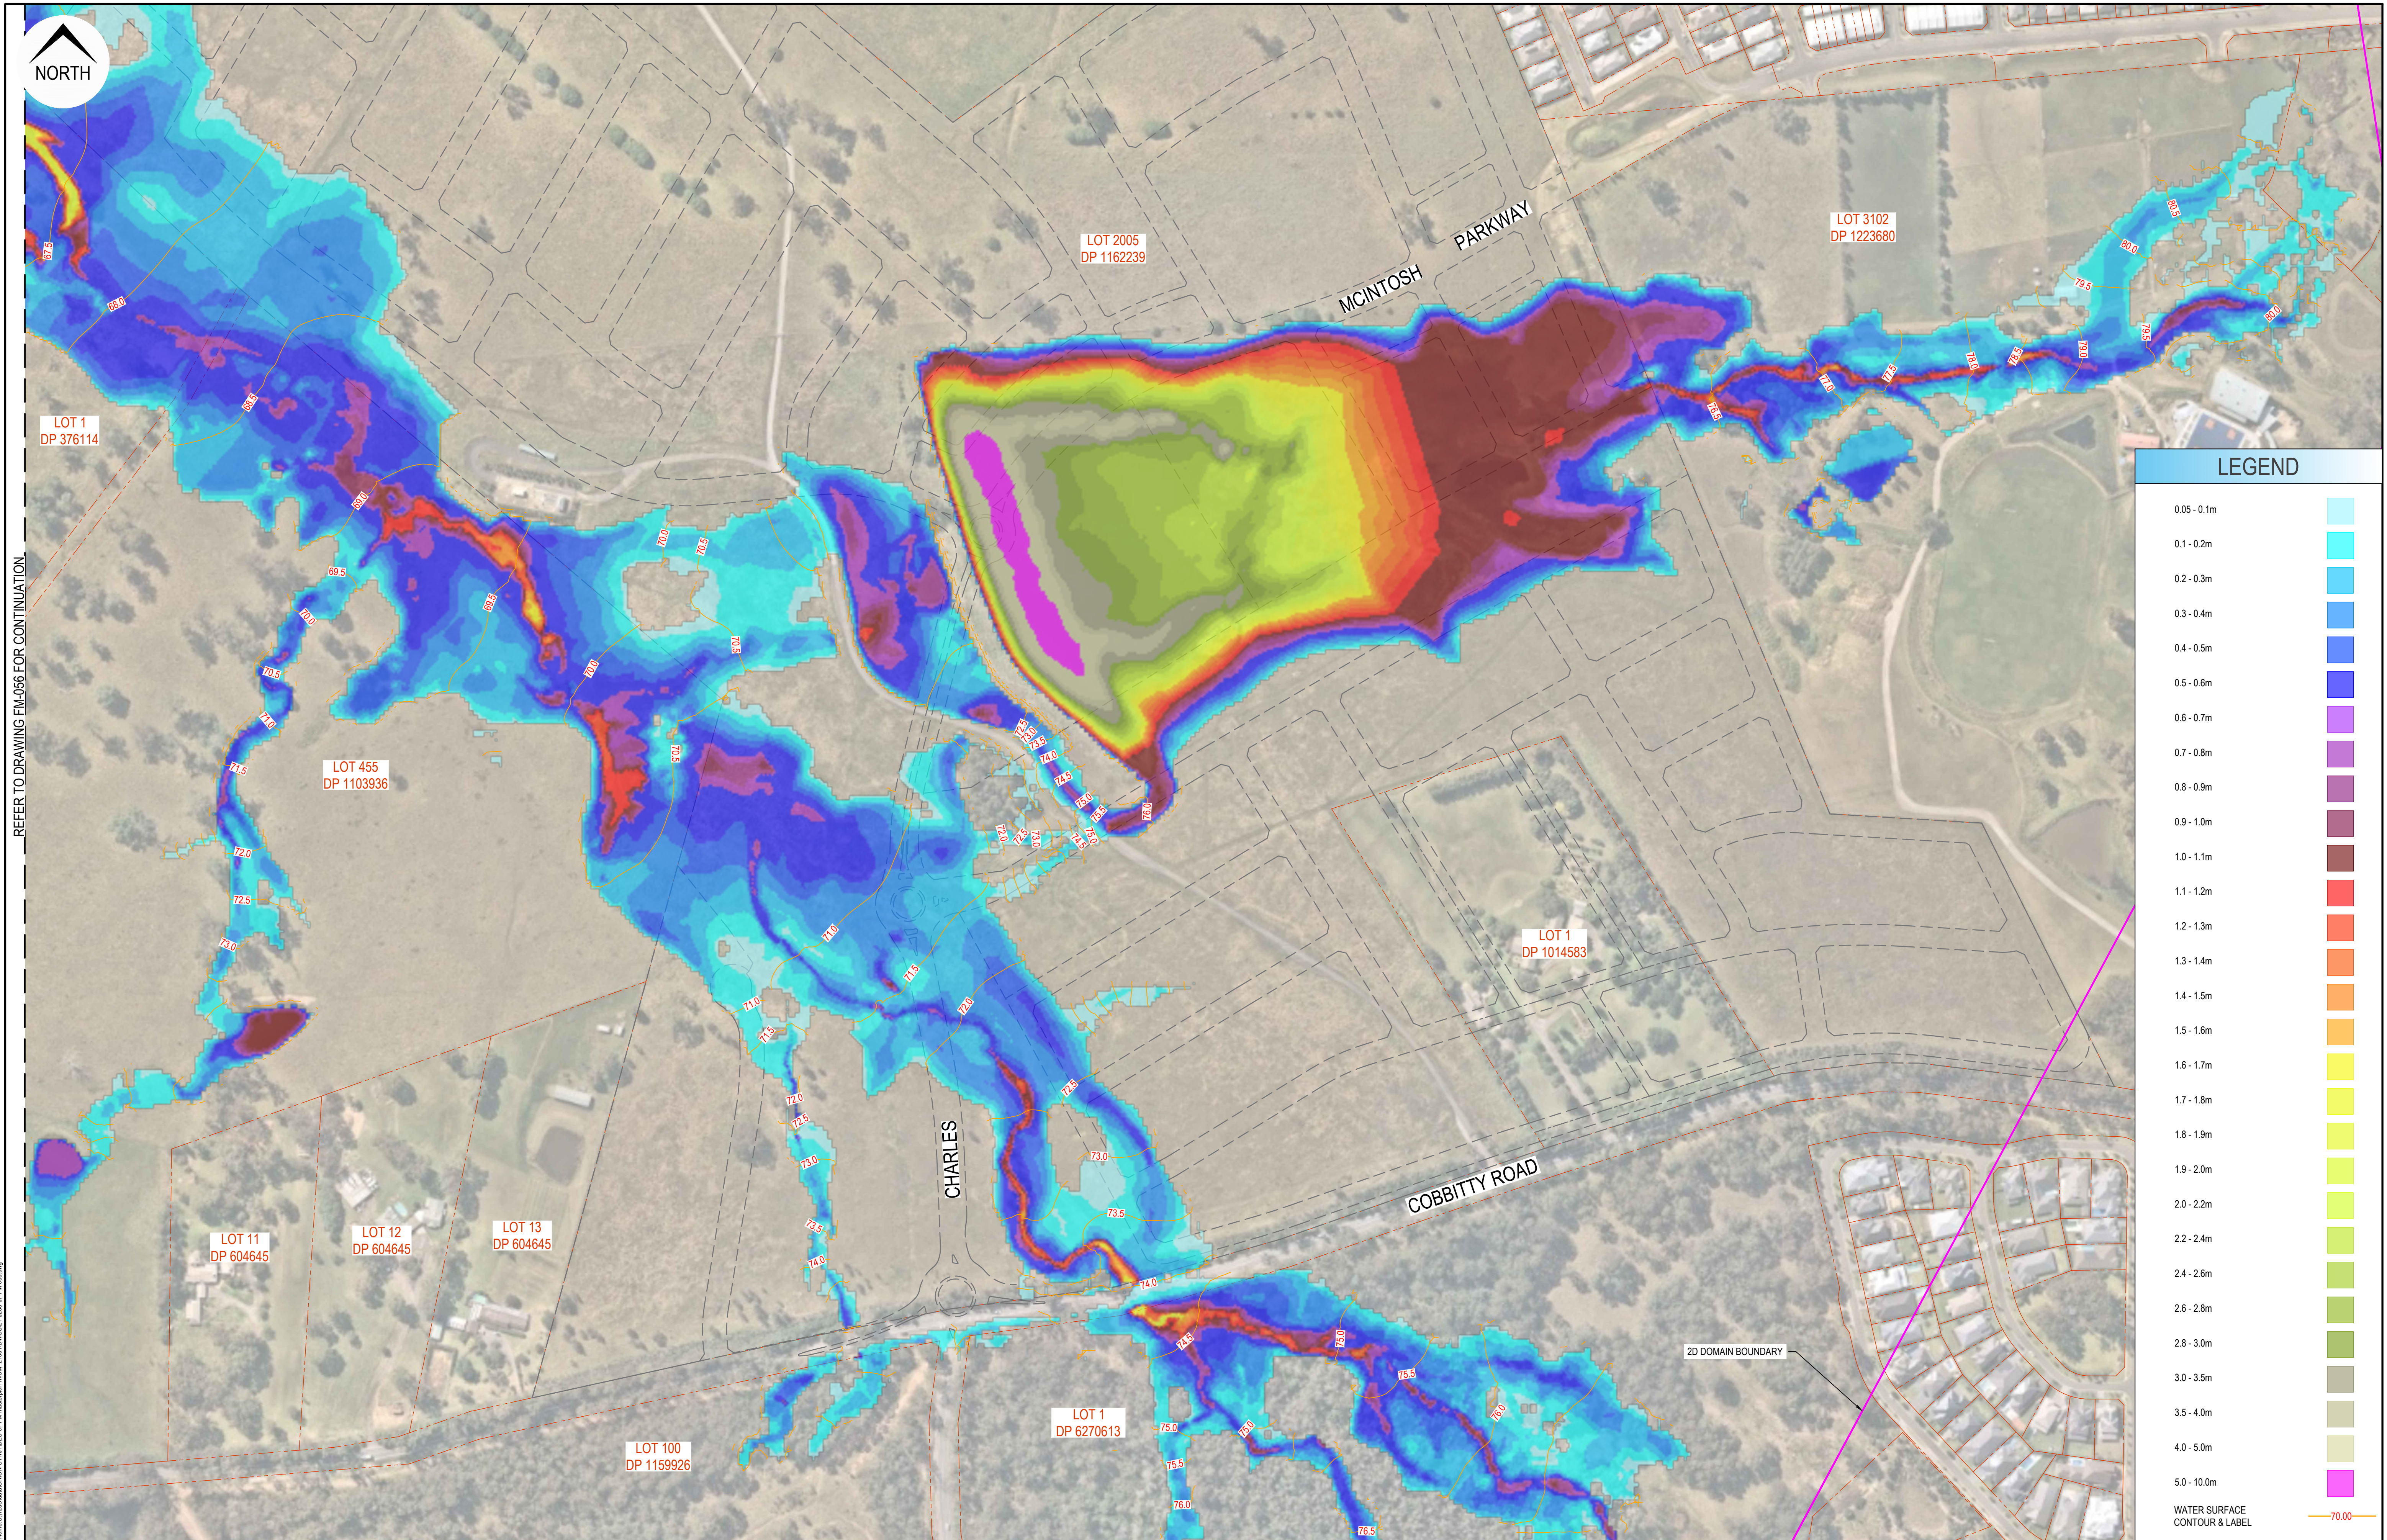

LEGEND


0.05 - 0.1m	
0.1 - 0.2m	
0.2 - 0.3m	
0.3 - 0.4m	
0.4 - 0.5m	
0.5 - 0.6m	
0.6 - 0.7m	
0.7 - 0.8m	
0.8 - 0.9m	
0.9 - 1.0m	
1.0 - 1.1m	
1.1 - 1.2m	
1.2 - 1.3m	
1.3 - 1.4m	
1.4 - 1.5m	
1.5 - 1.6m	
1.6 - 1.7m	
1.7 - 1.8m	
1.8 - 1.9m	
1.9 - 2.0m	
2.0 - 2.2m	
2.2 - 2.4m	
2.4 - 2.6m	
2.6 - 2.8m	
2.8 - 3.0m	
3.0 - 3.5m	
3.5 - 4.0m	
4.0 - 5.0m	
5.0 - 10.0m	

WATER SURFACE
CONTOUR & LABEL

70.00

							Disclaimer and Copyright: ALL DIMENSIONS TO BE CHECKED ON SITE BY THE CONTRACTOR PRIOR TO CONSTRUCTION. USE WRITTEN DIMENSIONS ONLY. DO NOT SCALE. THESE DRAWINGS, PLANS, AND SPECIFICATIONS AND THE COPYRIGHT ARE THE PROPERTY OF ORION CONSULTING ENGINEERS PTY LTD AND MUST NOT BE REPRODUCED OR COPIED WHOLLY OR IN PART WITHOUT THE PERMISSION OF ORION CONSULTING ENGINEERS PTY LTD		Scale:  SCALE 1:2000 (A1) SCALE 1:4000 (A3)		For: 		By:  ABN:25 604 069 981 PO Box:7936, BAULKHAM HILLS NSW 2153 T:(02) 8660 0035 E:info@orionconsulting.com.au		 SUSTAINABLE CERTIFICATION BY SUSTAINABLE COUNCIL OF AUSTRALIA www.sas-anz.org.au/register		Project: No. 531 COBBITTY ROAD, COBBITTY - INTEGRATED WATER CYCLE MANAGEMENT		Title: 100YR ARI 9HR PRE DEVELOPMENT FLOOD DEPTH MAP SHEET 01 OF 03						
A	HS	CS	-	-	09/06/2022	ISSUED WITH IWCM MASTERPLAN REPORT																			
Rev	Drawn	Design	Check	Appd.	Date	Revision Description										Project No. 21-0258		Set No. 07		Milestone FM		Plan 055		Revision A	

 

						Disclaimer and Copyright: ALL DIMENSIONS TO BE CHECKED ON SITE BY THE CONTRACTOR PRIOR TO CONSTRUCTION. USE WRITTEN DIMENSIONS ONLY. DO NOT SCALE THESE DRAWINGS, PLANS, AND SPECIFICATIONS AND THE COPYRIGHT ARE THE PROPERTY OF ORION CONSULTING ENGINEERS PTY LTD AND MUST NOT BE REPRODUCED OR COPIED WHOLLY OR IN PART WITHOUT THE PERMISSION OF ORION CONSULTING ENGINEERS PTY LTD										Scale: 										For: 										By:  ABN:25 604 069 981 PO Box:7936, BAULKHAM HILLS NSW 2153 T:(02) 8660 0035 E:info@orionconsulting.com.au										Project:   www.jas-anz.com/register										Title: 100YR ARI 9HR PRE DEVELOPMENT FLOOD DEPTH MAP SHEET 02 OF 03																																							
ISSUED WITH IWCM MASTERPLAN REPORT																																				No. 531 COBBITTY ROAD, COBBITY - INTEGRATED WATER CYCLE MANAGEMENT										Project No. 21-0258										Set No. 07										Milestone FM										Plan 056										Revision A									
A	HS	CS	-	-	09/06/2022	
Rev	Drawn	Design	Check	Appd.	Date	Revision Description	

