


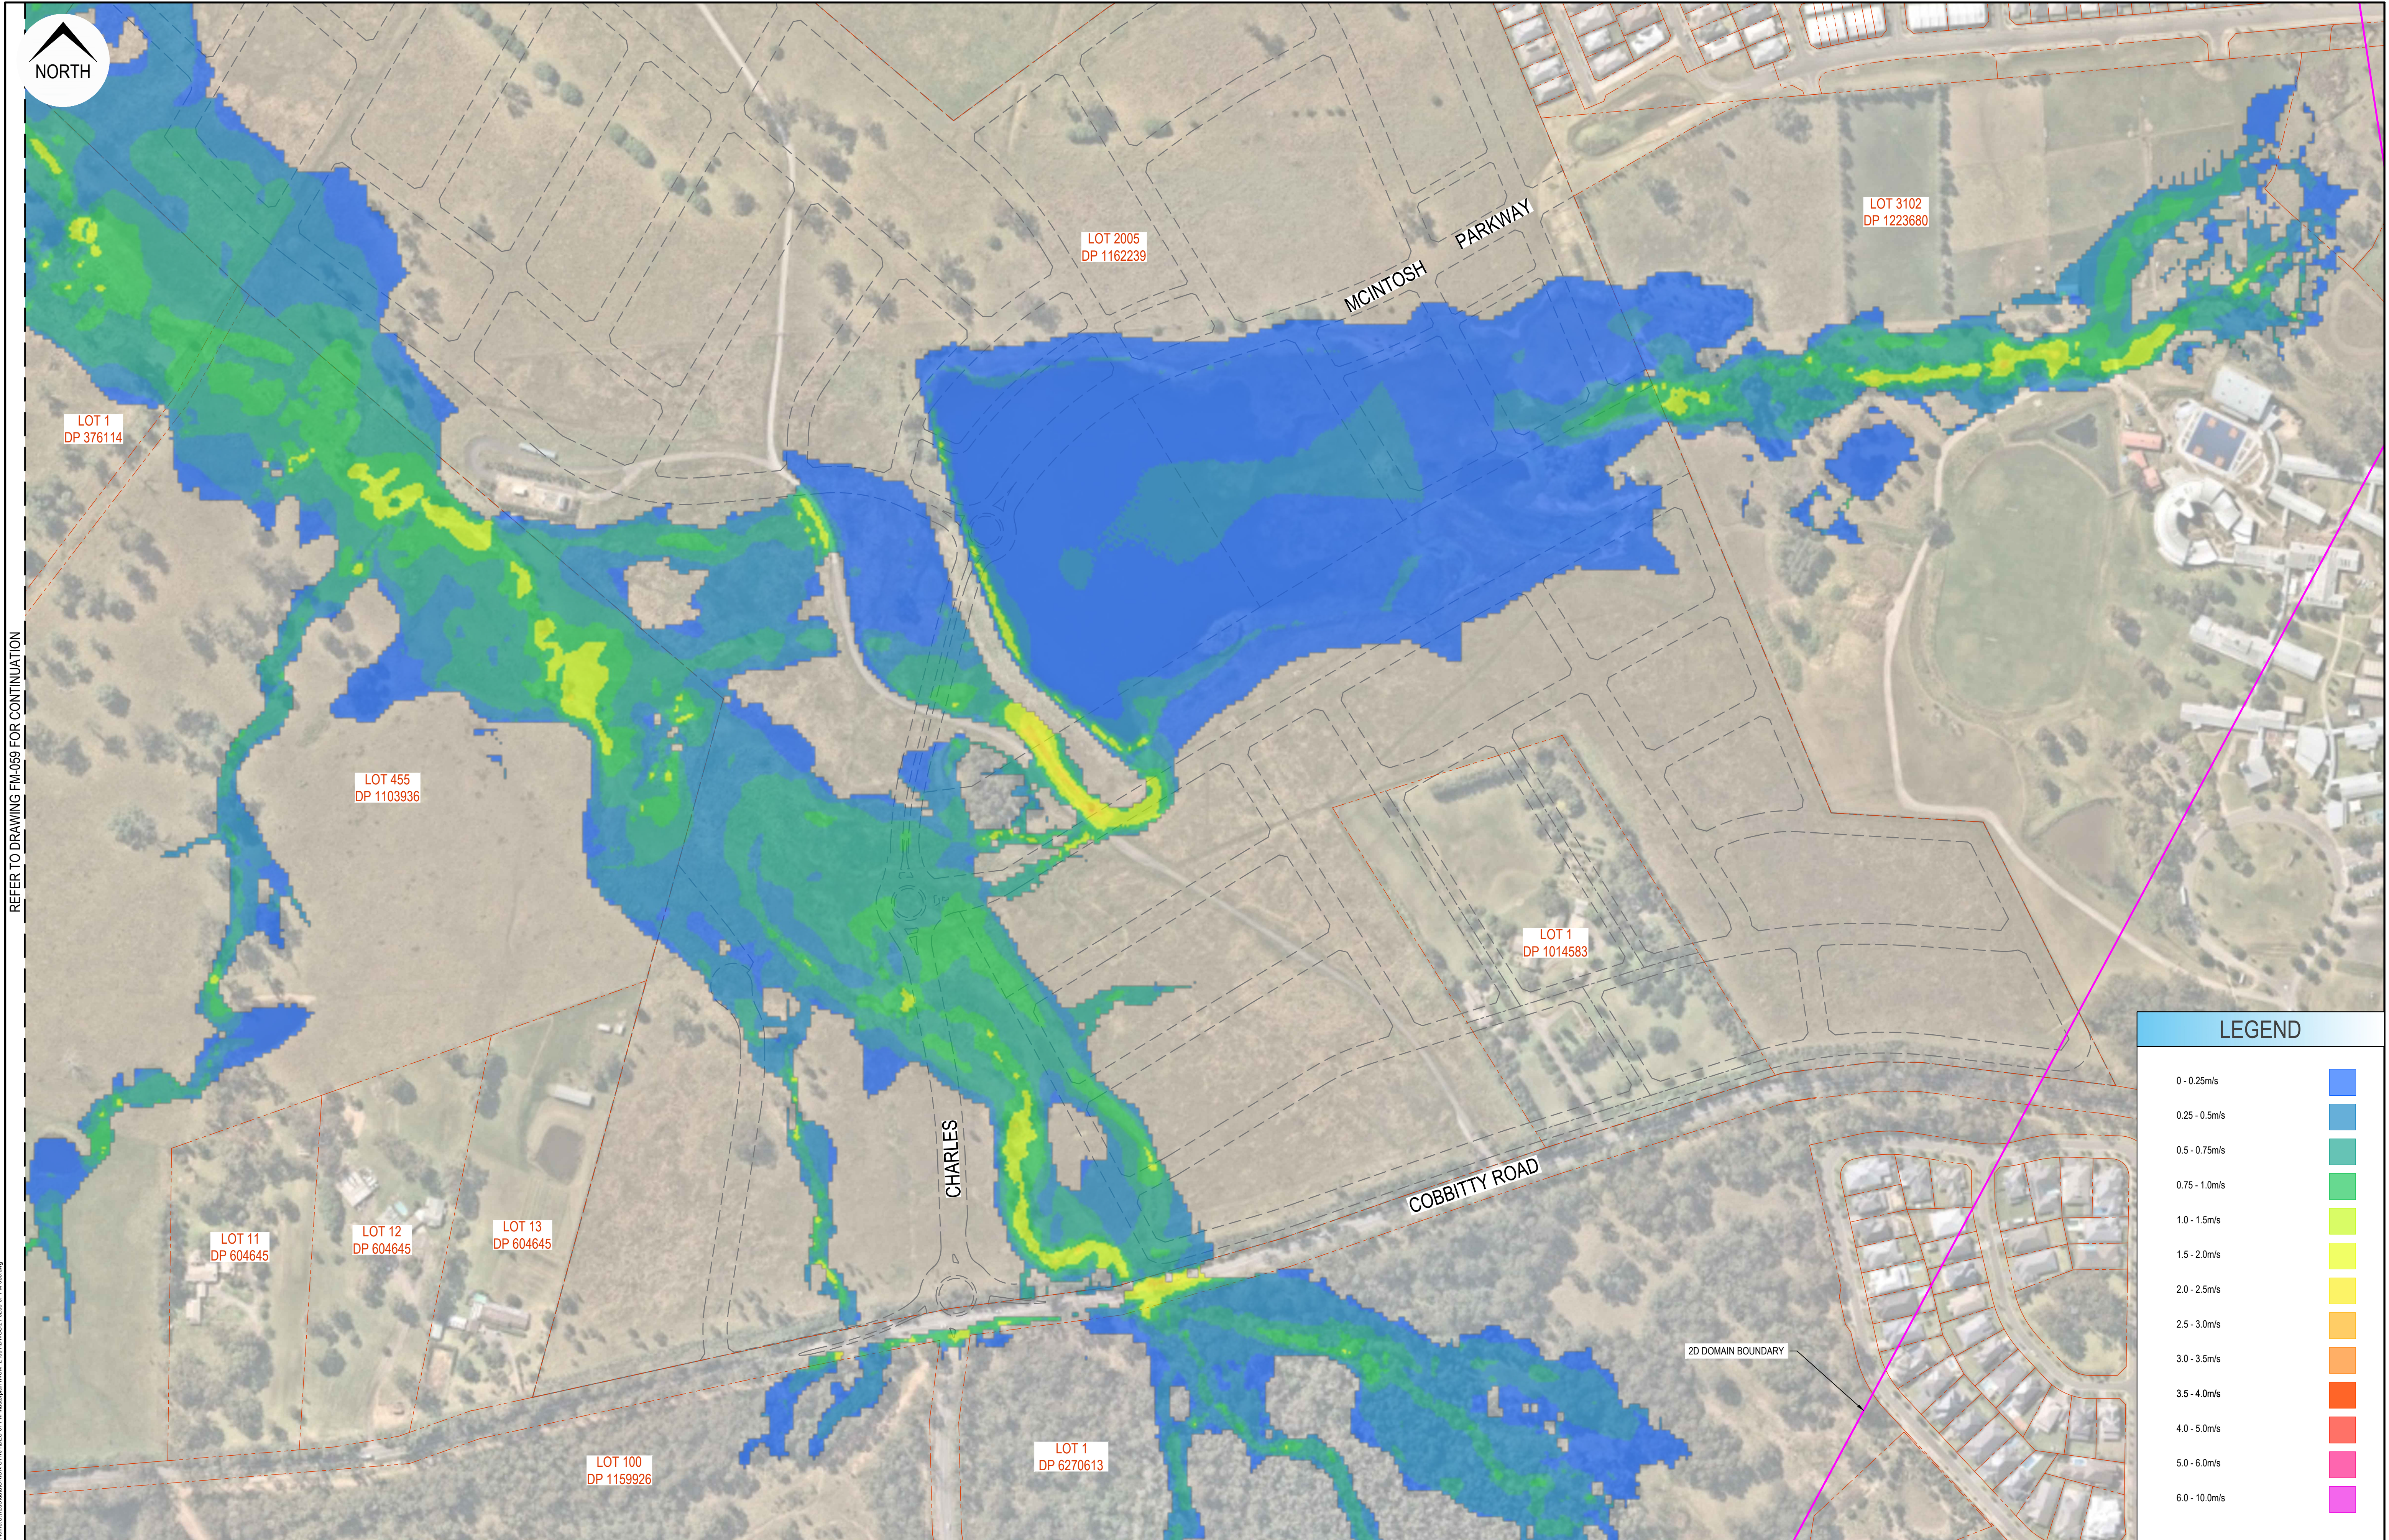


REFER TO DRAWING FM-059 FOR CONTINUATION

Plot: 100x100, 30 March 2020 2:57:46 PM File Name: C:\Users\orion\Documents\FM-059\FM-059.dwg

Rev	Drawn	Design	Check	Appd.	Date	Revision Description
A	HS	CS	-	-	09/06/2022	ISSUED WITH IWCM MASTERPLAN REPORT

Disclaimer and Copyright:
ALL DIMENSIONS TO BE CHECKED ON SITE BY THE CONTRACTOR PRIOR TO CONSTRUCTION.
USE WRITTEN DIMENSIONS ONLY. DO NOT SCALE.
THESE DRAWINGS, PLANS, AND SPECIFICATIONS AND THE COPYRIGHT ARE THE PROPERTY OF ORION CONSULTING ENGINEERS PTY LTD AND MUST NOT BE REPRODUCED OR COPIED WHOLLY OR IN PART WITHOUT THE PERMISSION OF ORION CONSULTING ENGINEERS PTY LTD

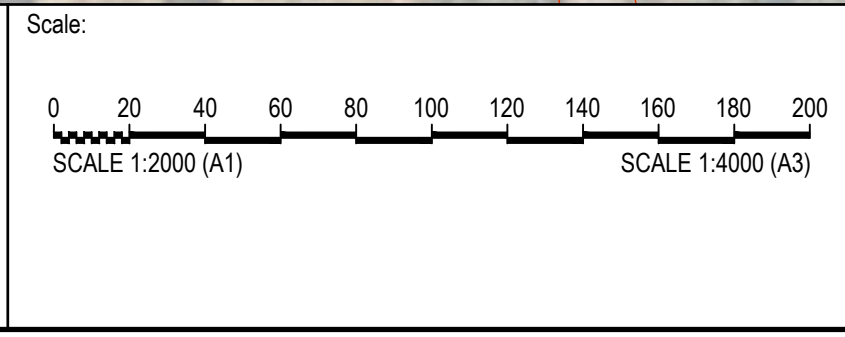


By:

ABN:25 604 069 981 PO Box:7936, BAULKHAM HILLS NSW 2153 T:(02) 8660 0035 E:info@orionconsulting.com.au

Project:

No. 531 COBBITTY ROAD,
COBBITTY - INTEGRATED
WATER CYCLE MANAGEMENT

Title:				
100YR ARI 9HR PRE DEVELOPMENT FLOOD VELOCITY MAP SHEET 01 OF 03				
Project No.	Set No.	Milestone	Plan	Revision
21-0258	07	FM	058	A

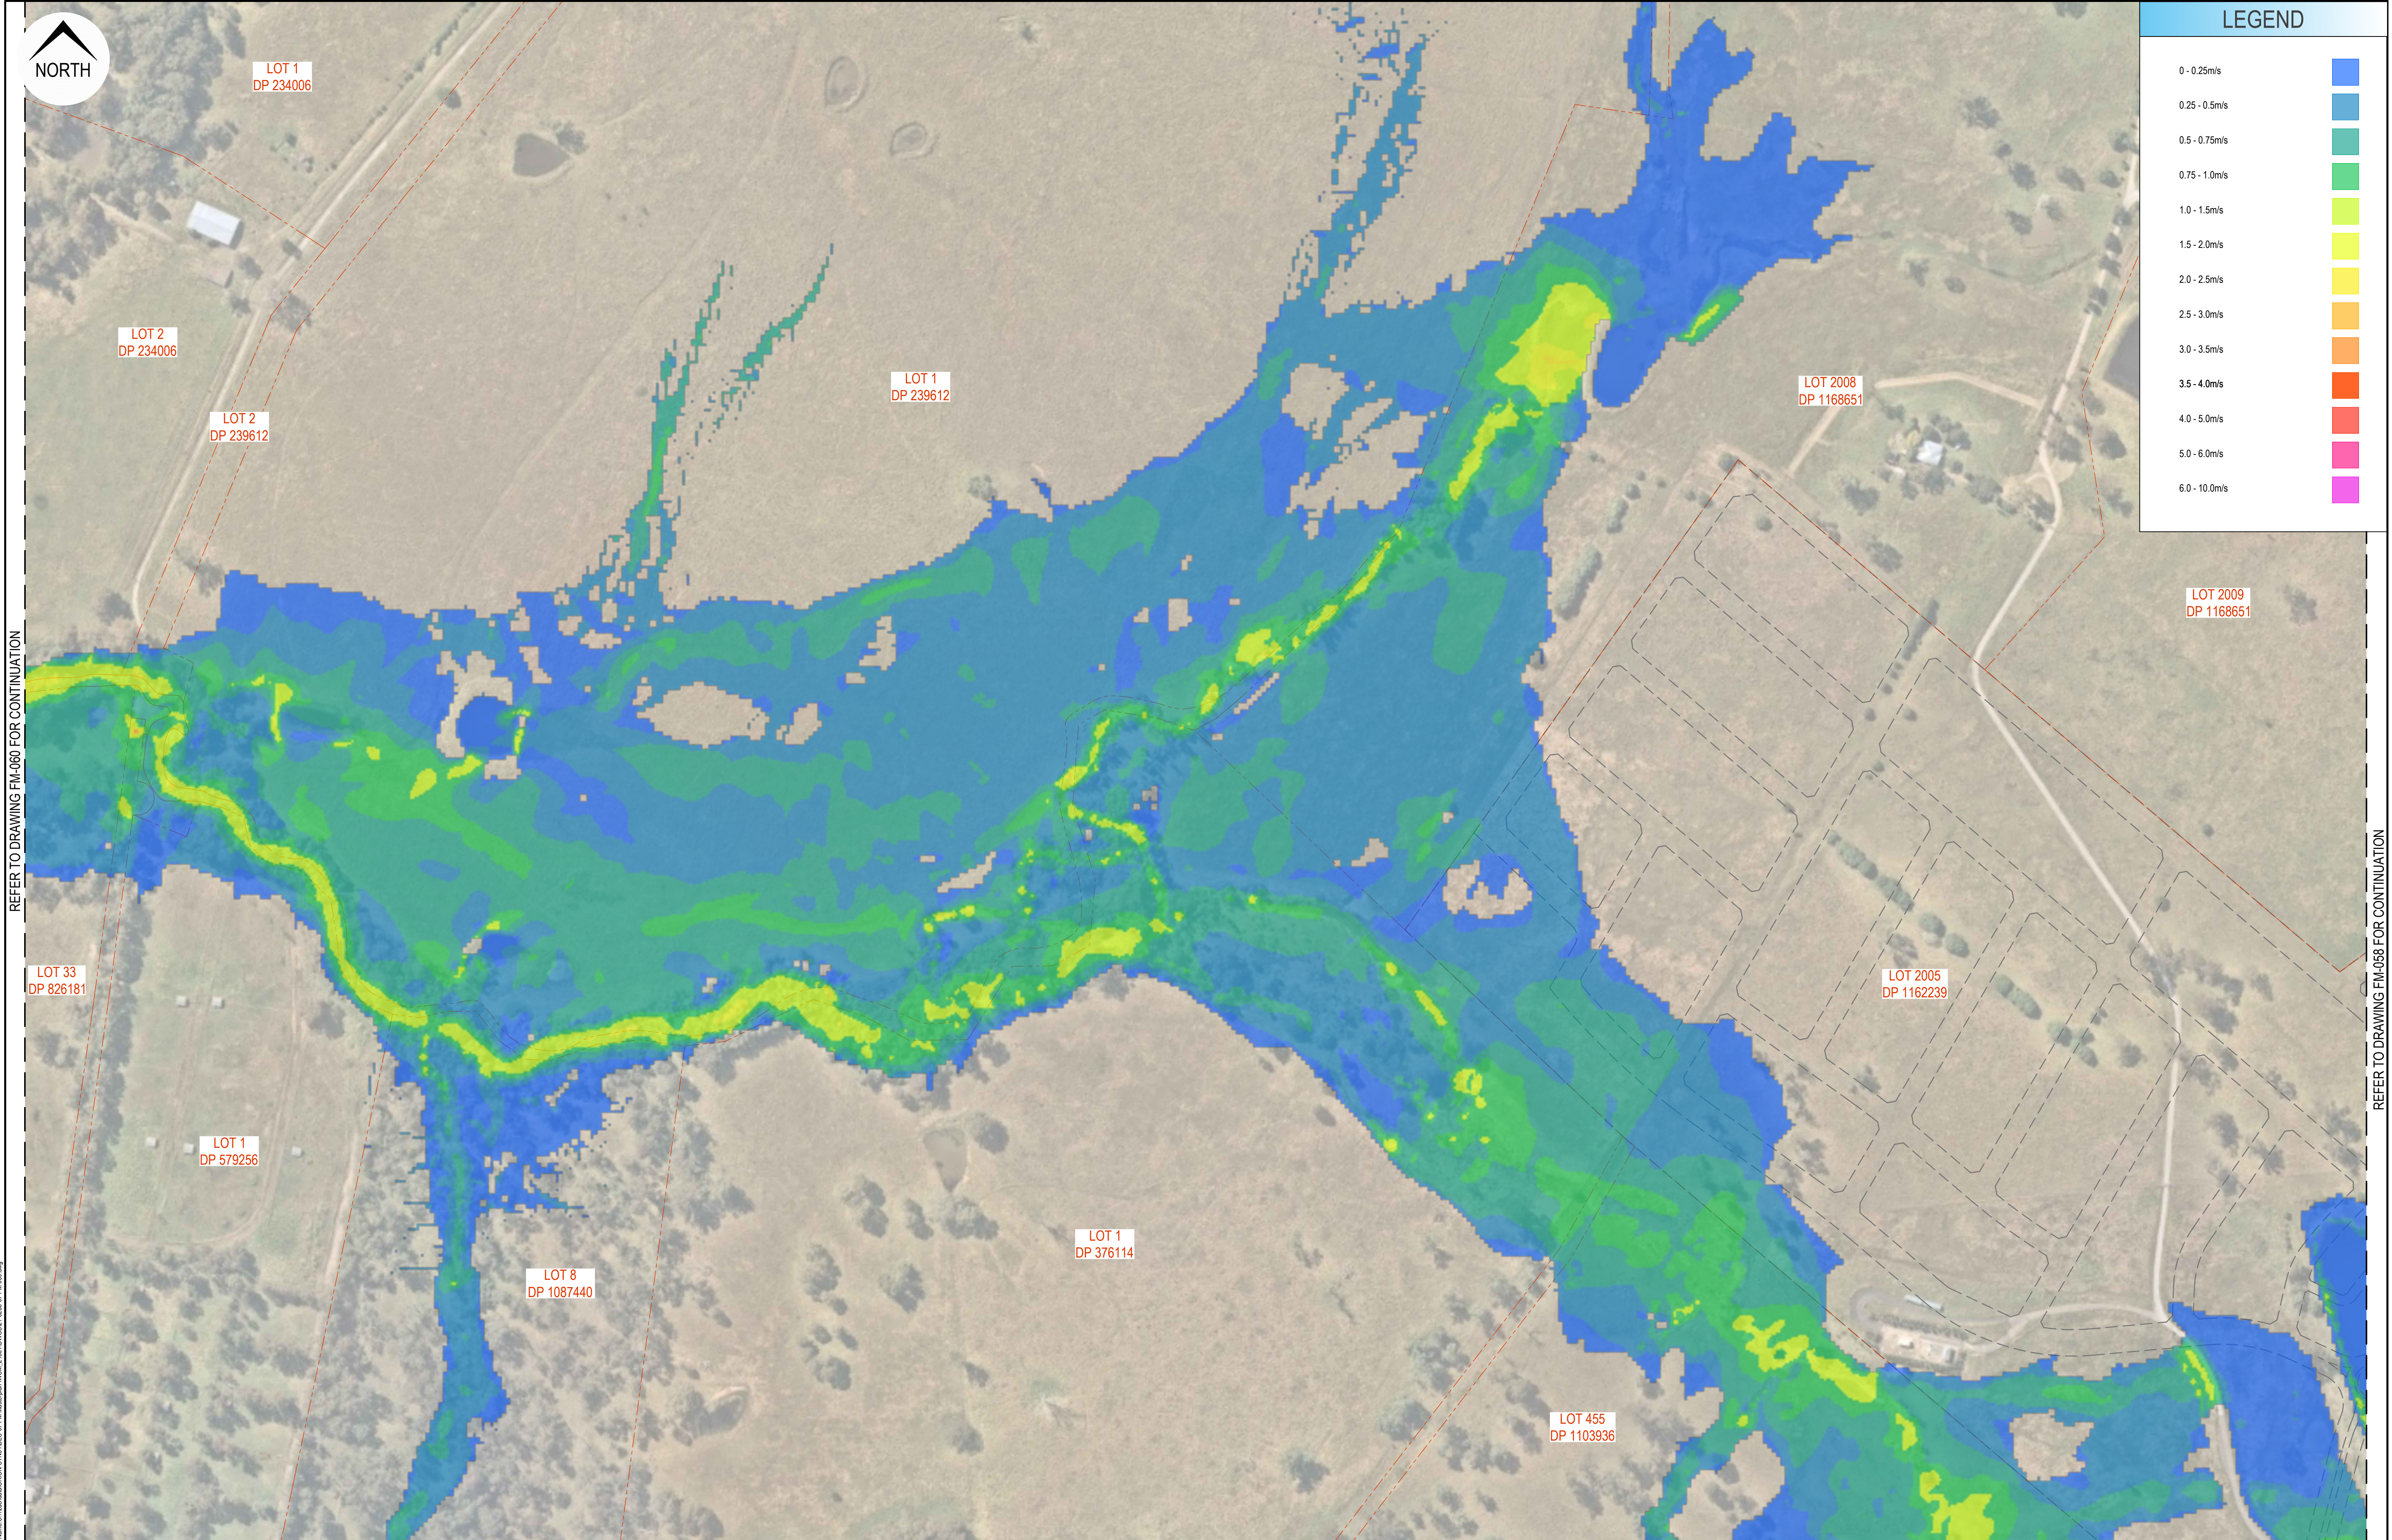

LEGEND

- 0 - 0.25m/s
- 0.25 - 0.5m/s
- 0.5 - 0.75m/s
- 0.75 - 1.0m/s
- 1.0 - 1.5m/s
- 1.5 - 2.0m/s
- 2.0 - 2.5m/s
- 2.5 - 3.0m/s
- 3.0 - 3.5m/s
- 3.5 - 4.0m/s
- 4.0 - 5.0m/s
- 5.0 - 6.0m/s
- 6.0 - 10.0m/s





REFER TO DRAWING FM-060 FOR CONTINUATION

REFER TO DRAWING FM-068 FOR CONTINUATION

Rev	Drawn	Design	Check	Appd.	Date	Revision Description
A	HS	CS	-	-	09/06/2022	ISSUED WITH IWCM MASTERPLAN REPORT

Disclaimer and Copyright:
ALL DIMENSIONS TO BE CHECKED ON SITE BY THE CONTRACTOR PRIOR TO CONSTRUCTION.
USE WRITTEN DIMENSIONS ONLY. DO NOT SCALE.
THESE DRAWINGS, PLANS, AND SPECIFICATIONS AND THE COPYRIGHT ARE THE PROPERTY OF ORION CONSULTING ENGINEERS PTY LTD AND MUST NOT BE REPRODUCED OR COPIED WHOLLY OR IN PART WITHOUT THE PERMISSION OF ORION CONSULTING ENGINEERS PTY LTD

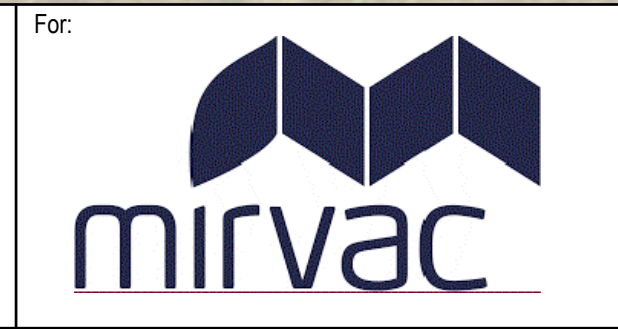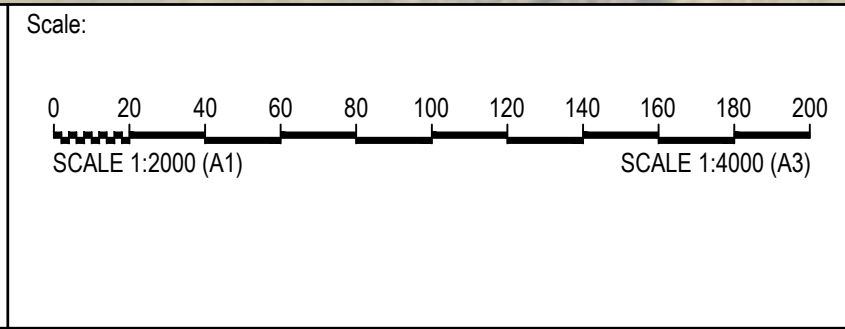

By:


ABN:25 604 069 981 PO Box:7936, BAULKHAM HILLS NSW 2153 T:(02) 8660 0035 E:info@orionconsulting.com.au

Project:


No. 531 COBBITTY ROAD,
COBBITTY - INTEGRATED
WATER CYCLE MANAGEMENT

Title:				
100YR ARI 9HR PRE DEVELOPMENT FLOOD VELOCITY MAP SHEET 02 OF 03				
Project No.	Set No.	Milestone	Plan	Revision
21-0258	07	FM	059	A



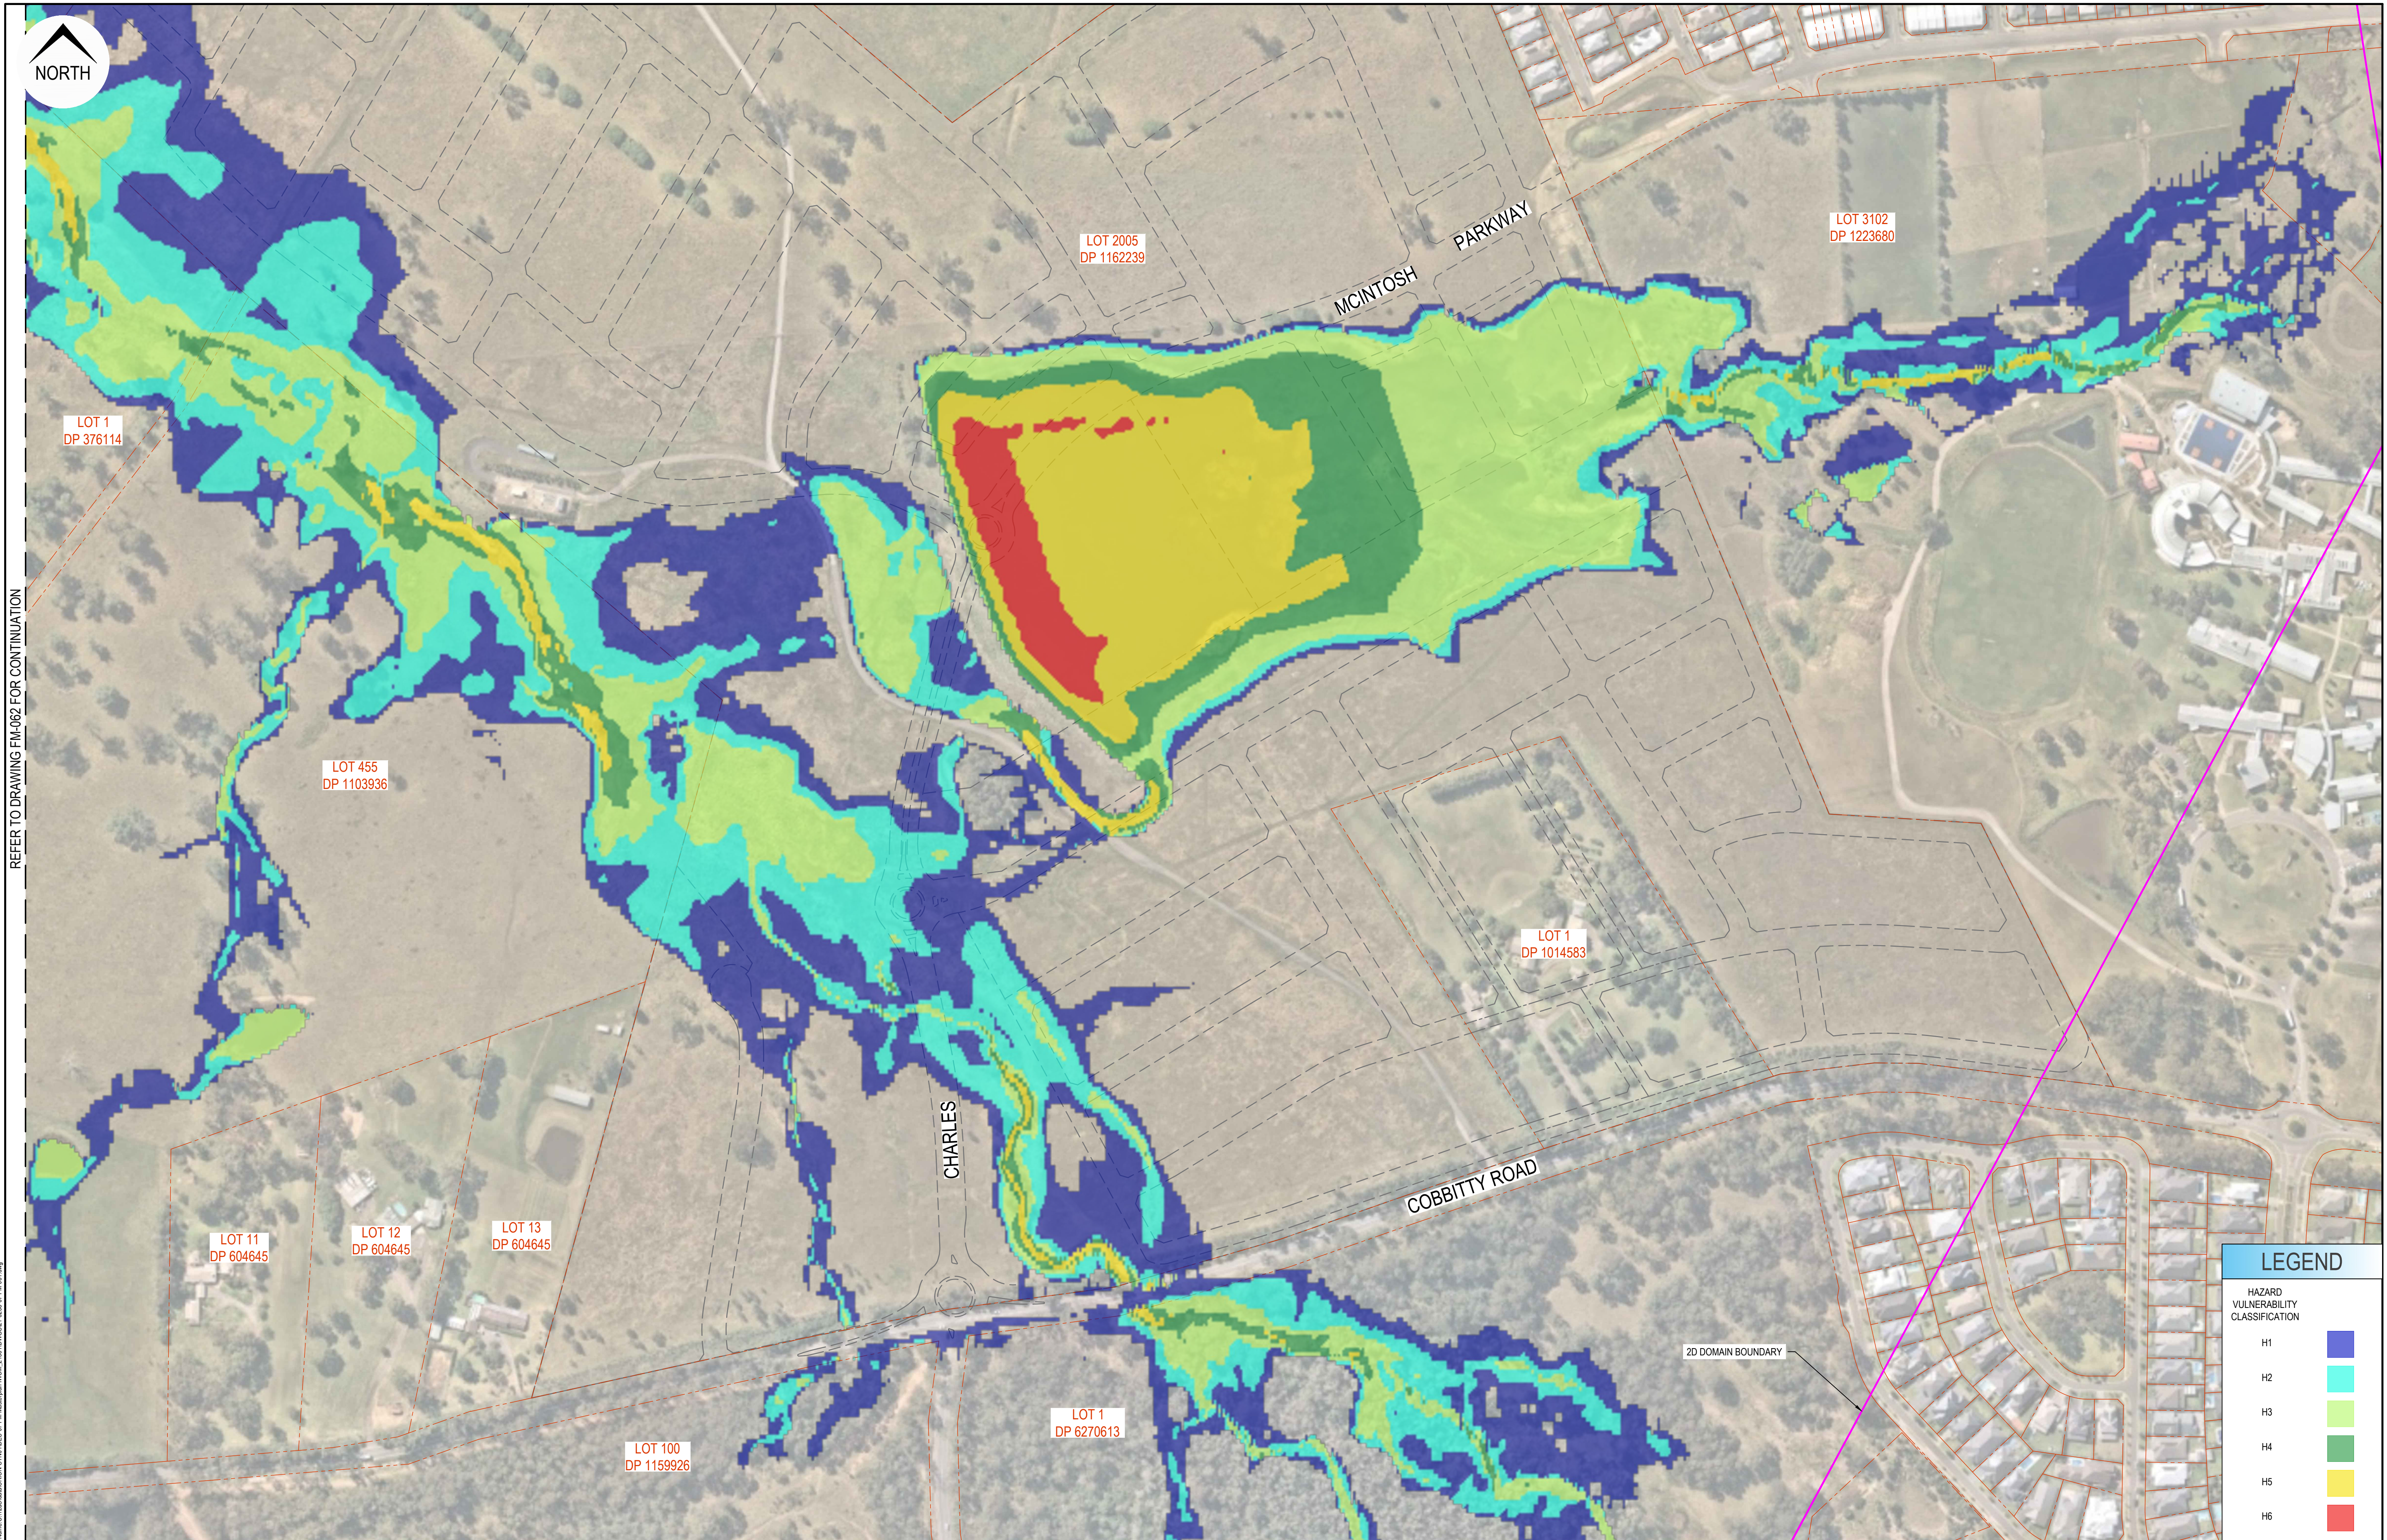

							Disclaimer and Copyright: ALL DIMENSIONS TO BE CHECKED ON SITE BY THE CONTRACTOR PRIOR TO CONSTRUCTION. USE WRITTEN DIMENSIONS ONLY. DO NOT SCALE. THESE DRAWINGS, PLANS, AND SPECIFICATIONS AND THE COPYRIGHT ARE THE PROPERTY OF ORION CONSULTING ENGINEERS PTY LTD AND MUST NOT BE REPRODUCED OR COPIED WHOLLY OR IN PART WITHOUT THE PERMISSION OF ORION CONSULTING ENGINEERS PTY LTD										Scale: 0 20 40 60 80 100 120 140 160 180 200 SCALE 1:2000 (A1) 0 20 40 60 80 100 120 140 160 180 200 SCALE 1:4000 (A3)										For:									
--	--	--	--	--	--	--	--	--	--	--	--	--	--	--	--	--	---	--	--	--	--	--	--	--	--	--	--	--	--	--	--	--	--	--	--	--

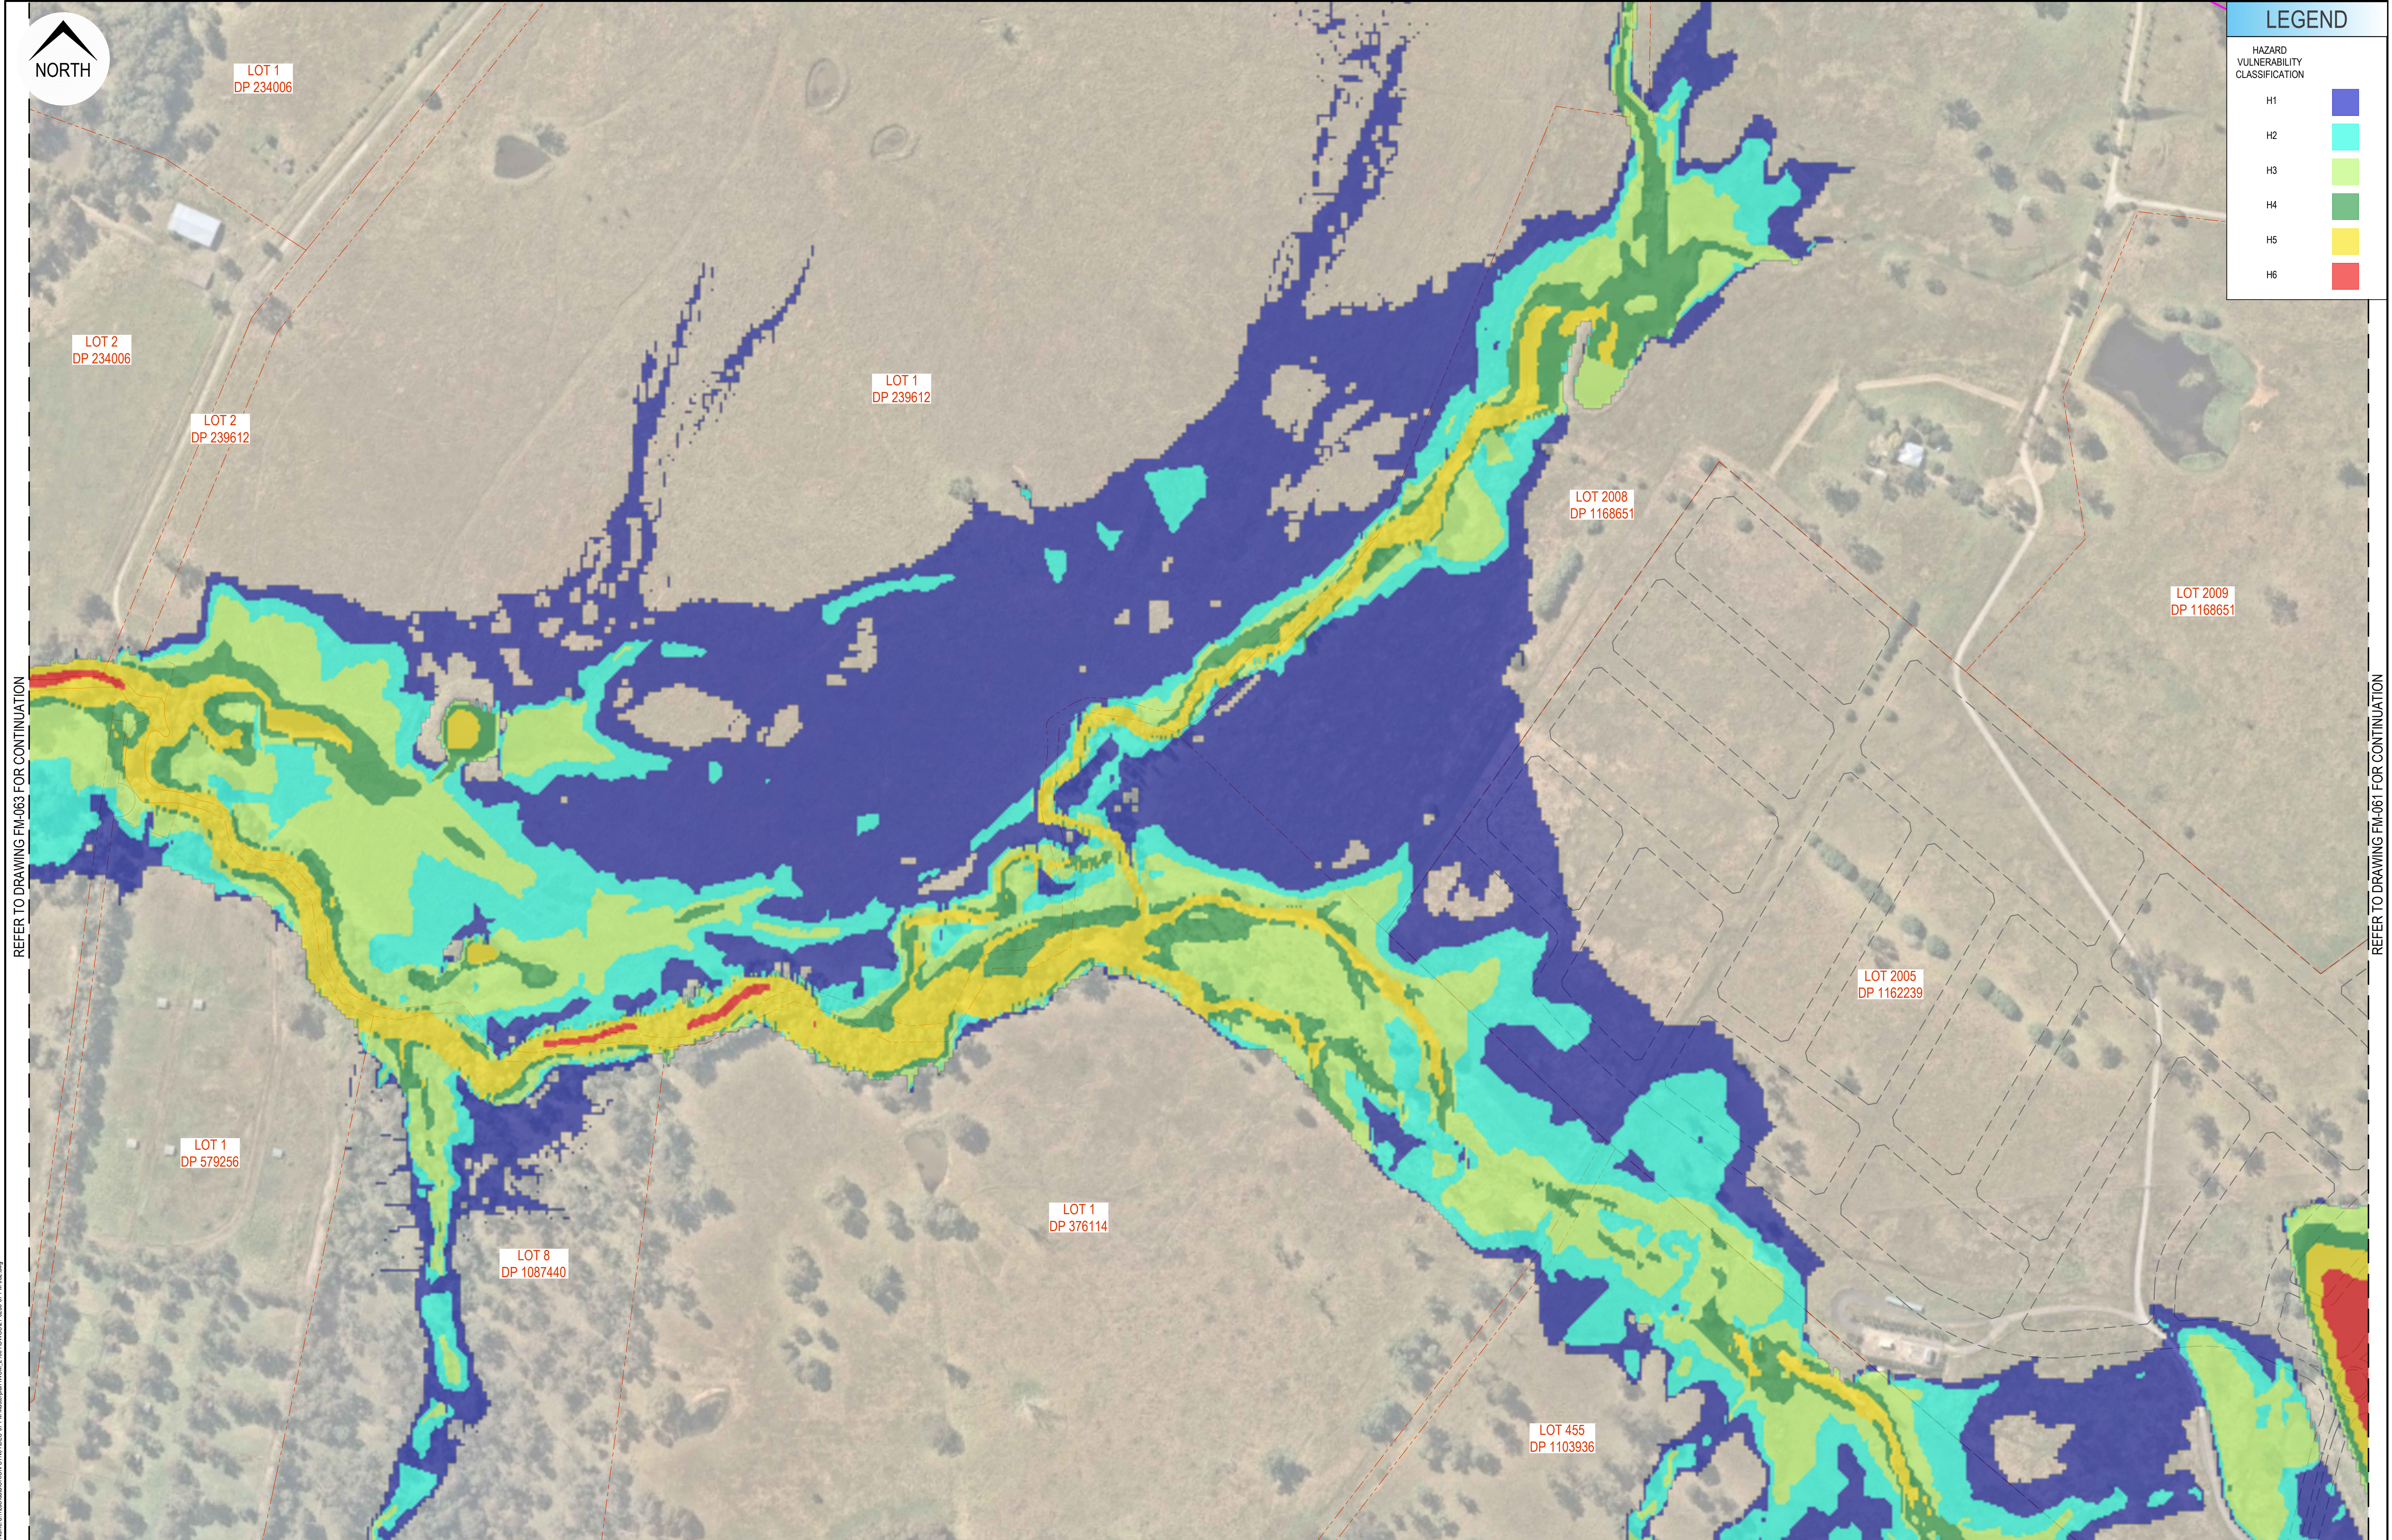

LEGEND


HAZARD VULNERABILITY CLASSIFICATION

H1	
H2	
H3	
H4	
H5	
H6	


REFER TO DRAWING FM-063 FOR CONTINUATION

REFER TO DRAWING FM-061 FOR CONTINUATION


						Disclaimer and Copyright: ALL DIMENSIONS TO BE CHECKED ON SITE BY THE CONTRACTOR PRIOR TO CONSTRUCTION. USE WRITTEN DIMENSIONS ONLY. DO NOT SCALE. THESE DRAWINGS, PLANS, AND SPECIFICATIONS AND THE COPYRIGHT ARE THE PROPERTY OF ORION CONSULTING ENGINEERS PTY LTD AND MUST NOT BE REPRODUCED OR COPIED WHOLLY OR IN PART WITHOUT THE PERMISSION OF ORION CONSULTING ENGINEERS PTY LTD										Scale: 0 20 40 60 80 100 120 140 160 180 200 SCALE 1:2000 (A1) SCALE 1:4000 (A3)										For: mirvac										By: Orion Consulting ABN:25 604 069 981 PO Box:7936, BAULKHAM HILLS NSW 2153 T:(02) 8660 0035 E:info@orionconsulting.com.au										SUSTAINABLE 2022 2023 2024 JAS-ANZ www.jas-anz.com.au										Project: No. 531 COBBITTY ROAD, COBBITTY - INTEGRATED WATER CYCLE MANAGEMENT										Title: 100YR ARI 9HR PRE DEVELOPMENT FLOOD HAZARD MAP SHEET 02 OF 03									
A	HS	CS	-	-	09/06/2022	ISSUED WITH IWCM MASTERPLAN REPORT	
Rev	Drawn	Design	Check	Appd.	Date	Revision Description	

 

Disclaimer and Copyright:
ALL DIMENSIONS TO BE CHECKED ON SITE BY THE CONTRACTOR PRIOR TO CONSTRUCTION.
USE WRITTEN DIMENSIONS ONLY, DO NOT SCALE.
THESE DRAWINGS, PLANS, AND SPECIFICATIONS AND THE COPYRIGHT ARE THE PROPERTY OF ORION CONSULTING ENGINEERS PTY LTD AND MUST NOT BE REPRODUCED OR COPIED WHOLLY OR IN PART WITHOUT THE PERMISSION OF ORION CONSULTING ENGINEERS PTY LTD

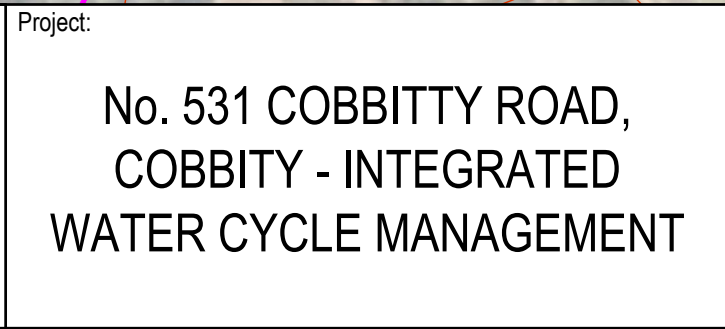

Title: PMF PRE DEVELOPMENT FLOOD DEPTH MAP SHEET 01 OF 03				
Project No.	Set No.	Milestone	Plan	Revision
21-0258	07	FM	064	A

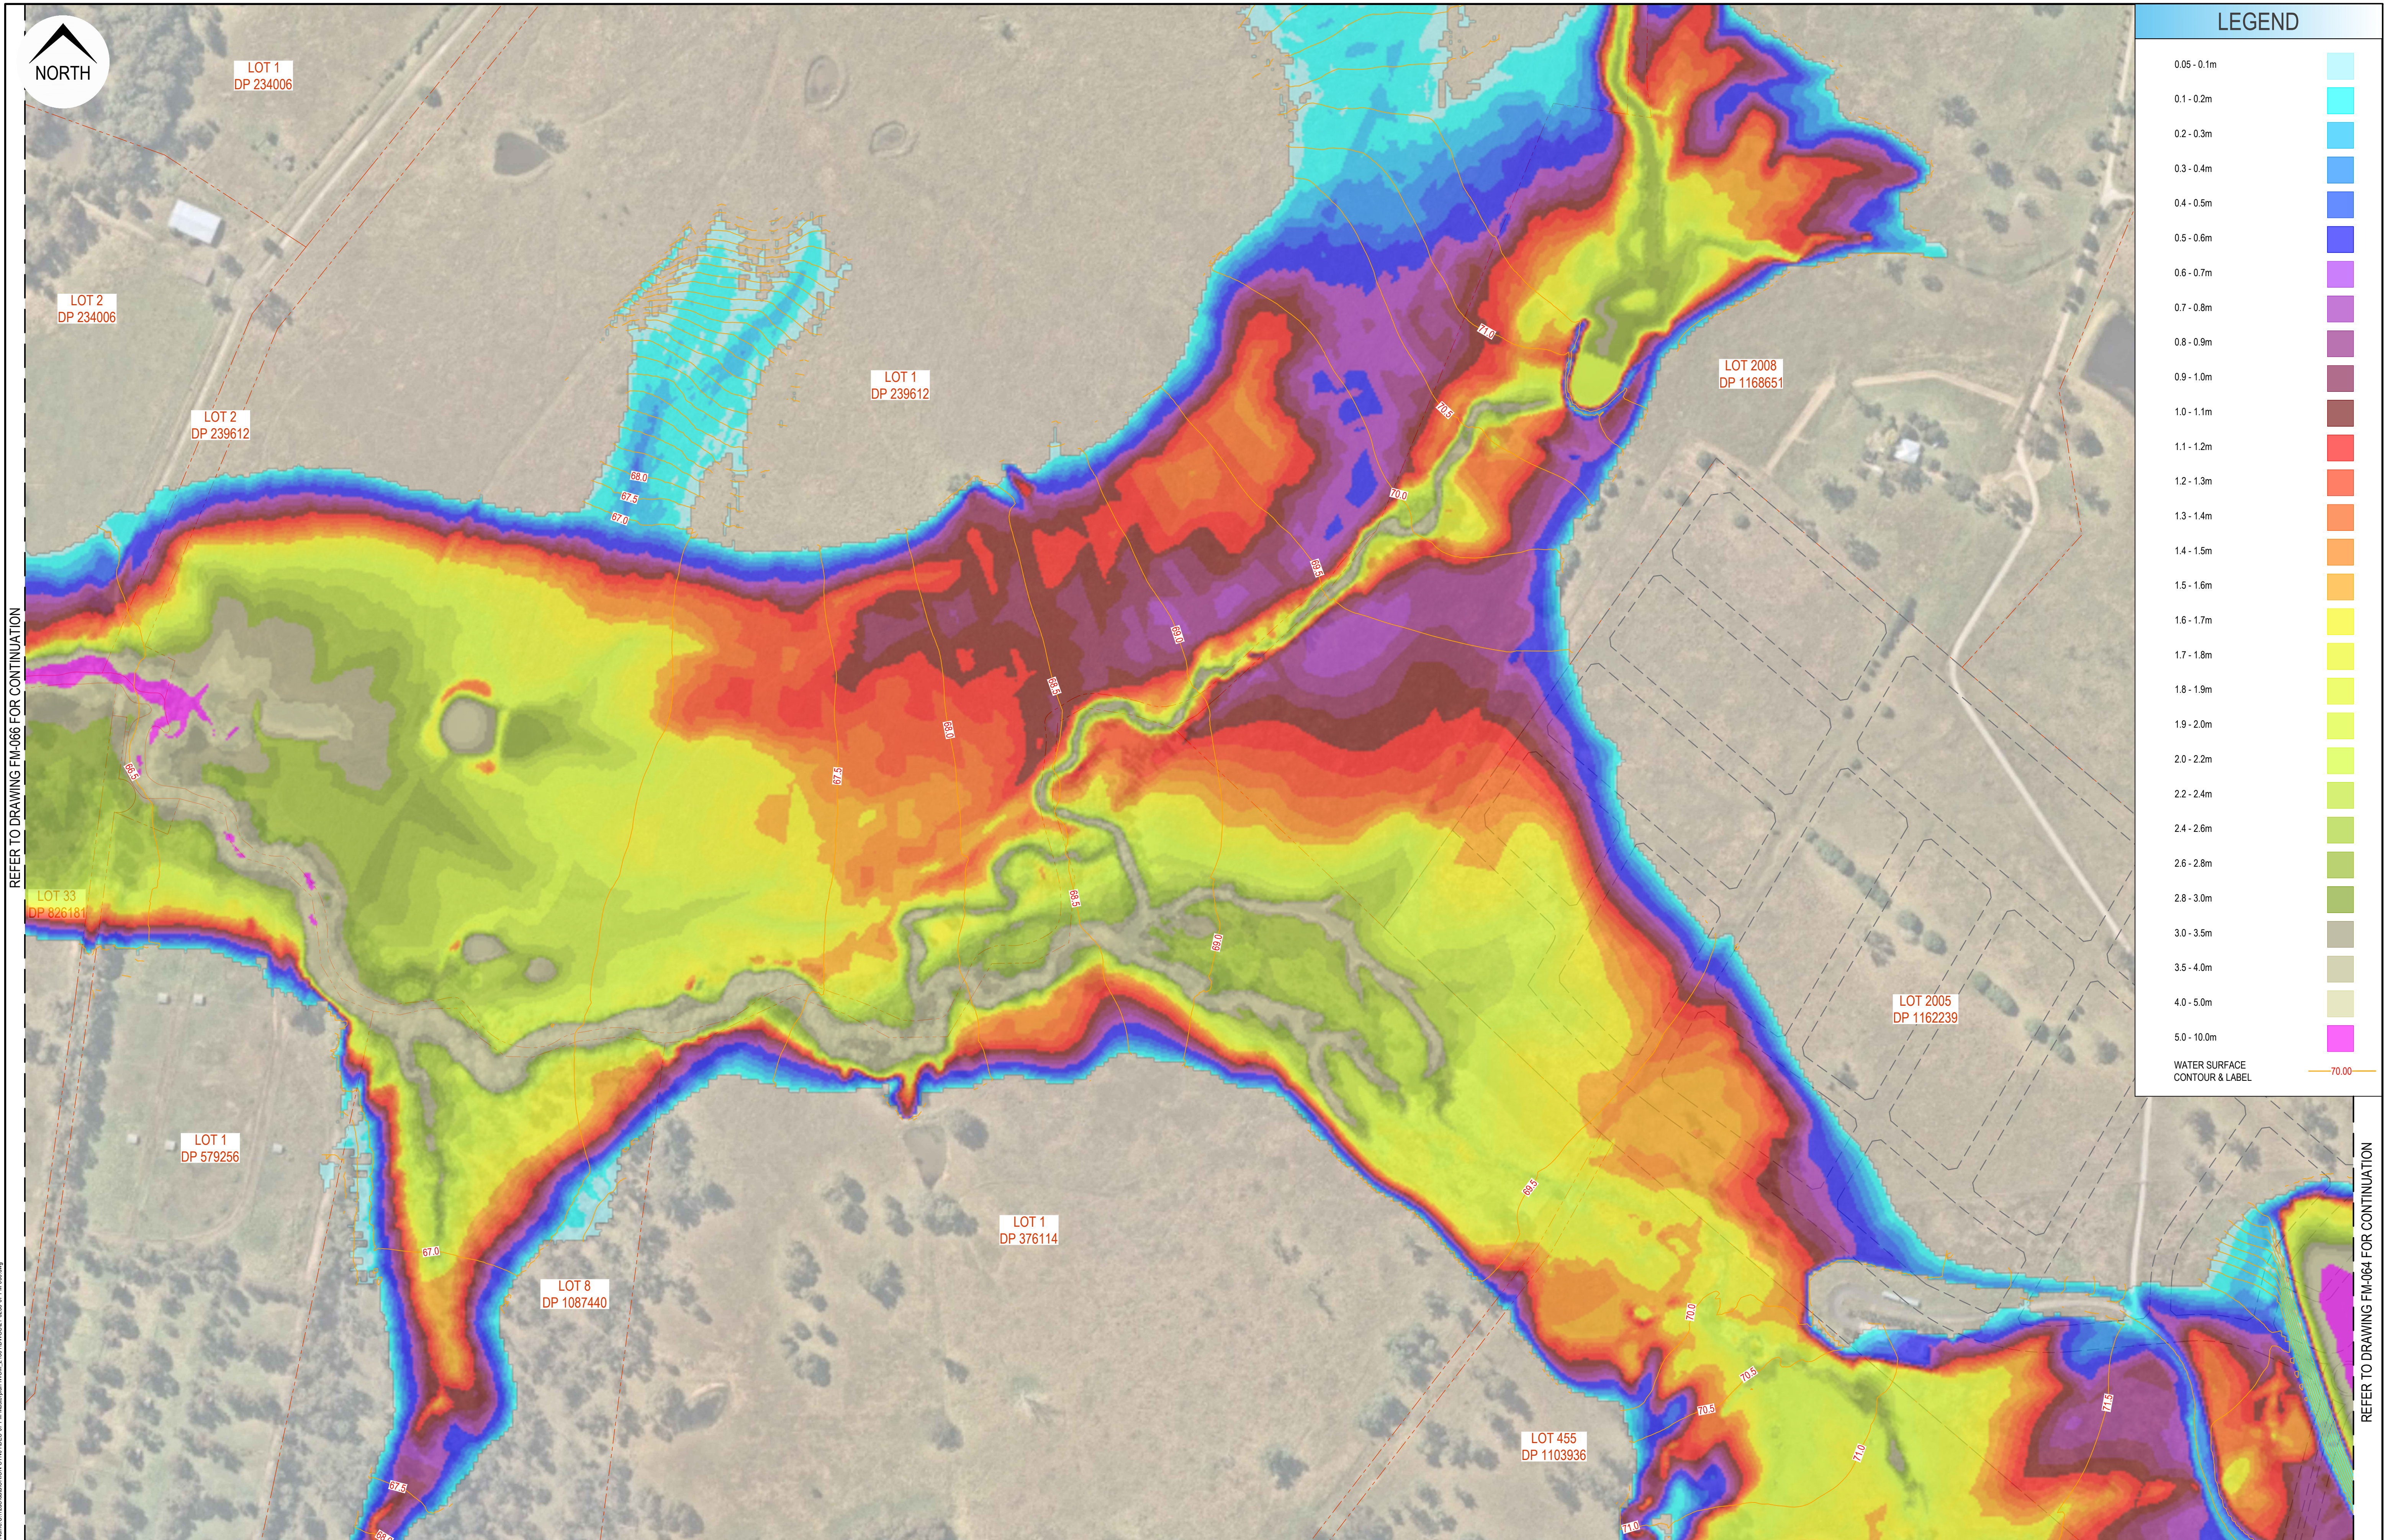

LEGEND

0.05 - 0.1m	
0.1 - 0.2m	
0.2 - 0.3m	
0.3 - 0.4m	
0.4 - 0.5m	
0.5 - 0.6m	
0.6 - 0.7m	
0.7 - 0.8m	
0.8 - 0.9m	
0.9 - 1.0m	
1.0 - 1.1m	
1.1 - 1.2m	
1.2 - 1.3m	
1.3 - 1.4m	
1.4 - 1.5m	
1.5 - 1.6m	
1.6 - 1.7m	
1.7 - 1.8m	
1.8 - 1.9m	
1.9 - 2.0m	
2.0 - 2.2m	
2.2 - 2.4m	
2.4 - 2.6m	
2.6 - 2.8m	
2.8 - 3.0m	
3.0 - 3.5m	
3.5 - 4.0m	
4.0 - 5.0m	
5.0 - 10.0m	

WATER SURFACE
CONTOUR & LABEL

70.00

REFER TO DRAWING FM-066 FOR CONTINUATION

REFER TO DRAWING FM-064 FOR CONTINUATION

							Disclaimer and Copyright: ALL DIMENSIONS TO BE CHECKED ON SITE BY THE CONTRACTOR PRIOR TO CONSTRUCTION. USE WRITTEN DIMENSIONS ONLY. DO NOT SCALE. THESE DRAWINGS, PLANS, AND SPECIFICATIONS AND THE COPYRIGHT ARE THE PROPERTY OF ORION CONSULTING ENGINEERS PTY LTD AND MUST NOT BE REPRODUCED OR COPIED WHOLLY OR IN PART WITHOUT THE PERMISSION OF ORION CONSULTING ENGINEERS PTY LTD	Scale: 0 20 40 60 80 100 120 140 160 180 200 SCALE 1:2000 (A1) SCALE 1:4000 (A3)	For: 	By:  Orion Consulting ABN:25 604 969 981 PO Box:7936, BAULKHAM HILLS NSW 2153 T:(02) 8660 0035 E:info@orionconsulting.com.au	 SUSTAINABLE CERTIFICATION ORION CONSULTING  JAS-ANZ REGISTERED WWW.JAS-ANZ.ORG/REGISTER	Project: No. 531 COBBITTY ROAD, COBBITTY - INTEGRATED WATER CYCLE MANAGEMENT	Title: PMF PRE DEVELOPMENT FLOOD DEPTH MAP SHEET 02 OF 03 <table><tr><td>Project No.</td><td>Set No.</td><td>Milestone</td><td>Plan</td><td>Revision</td></tr><tr><td>21-0258</td><td>07</td><td>FM</td><td>065</td><td>A</td></tr></table>	Project No.	Set No.	Milestone	Plan	Revision	21-0258	07	FM	065	A
Project No.	Set No.	Milestone	Plan	Revision																			
21-0258	07	FM	065	A																			
A	HS	CS	-	-	09/06/2022	ISSUED WITH WCM MASTERPLAN REPORT																	
Rev	Drawn	Design	Check	Appd.	Date	Revision Description																	