

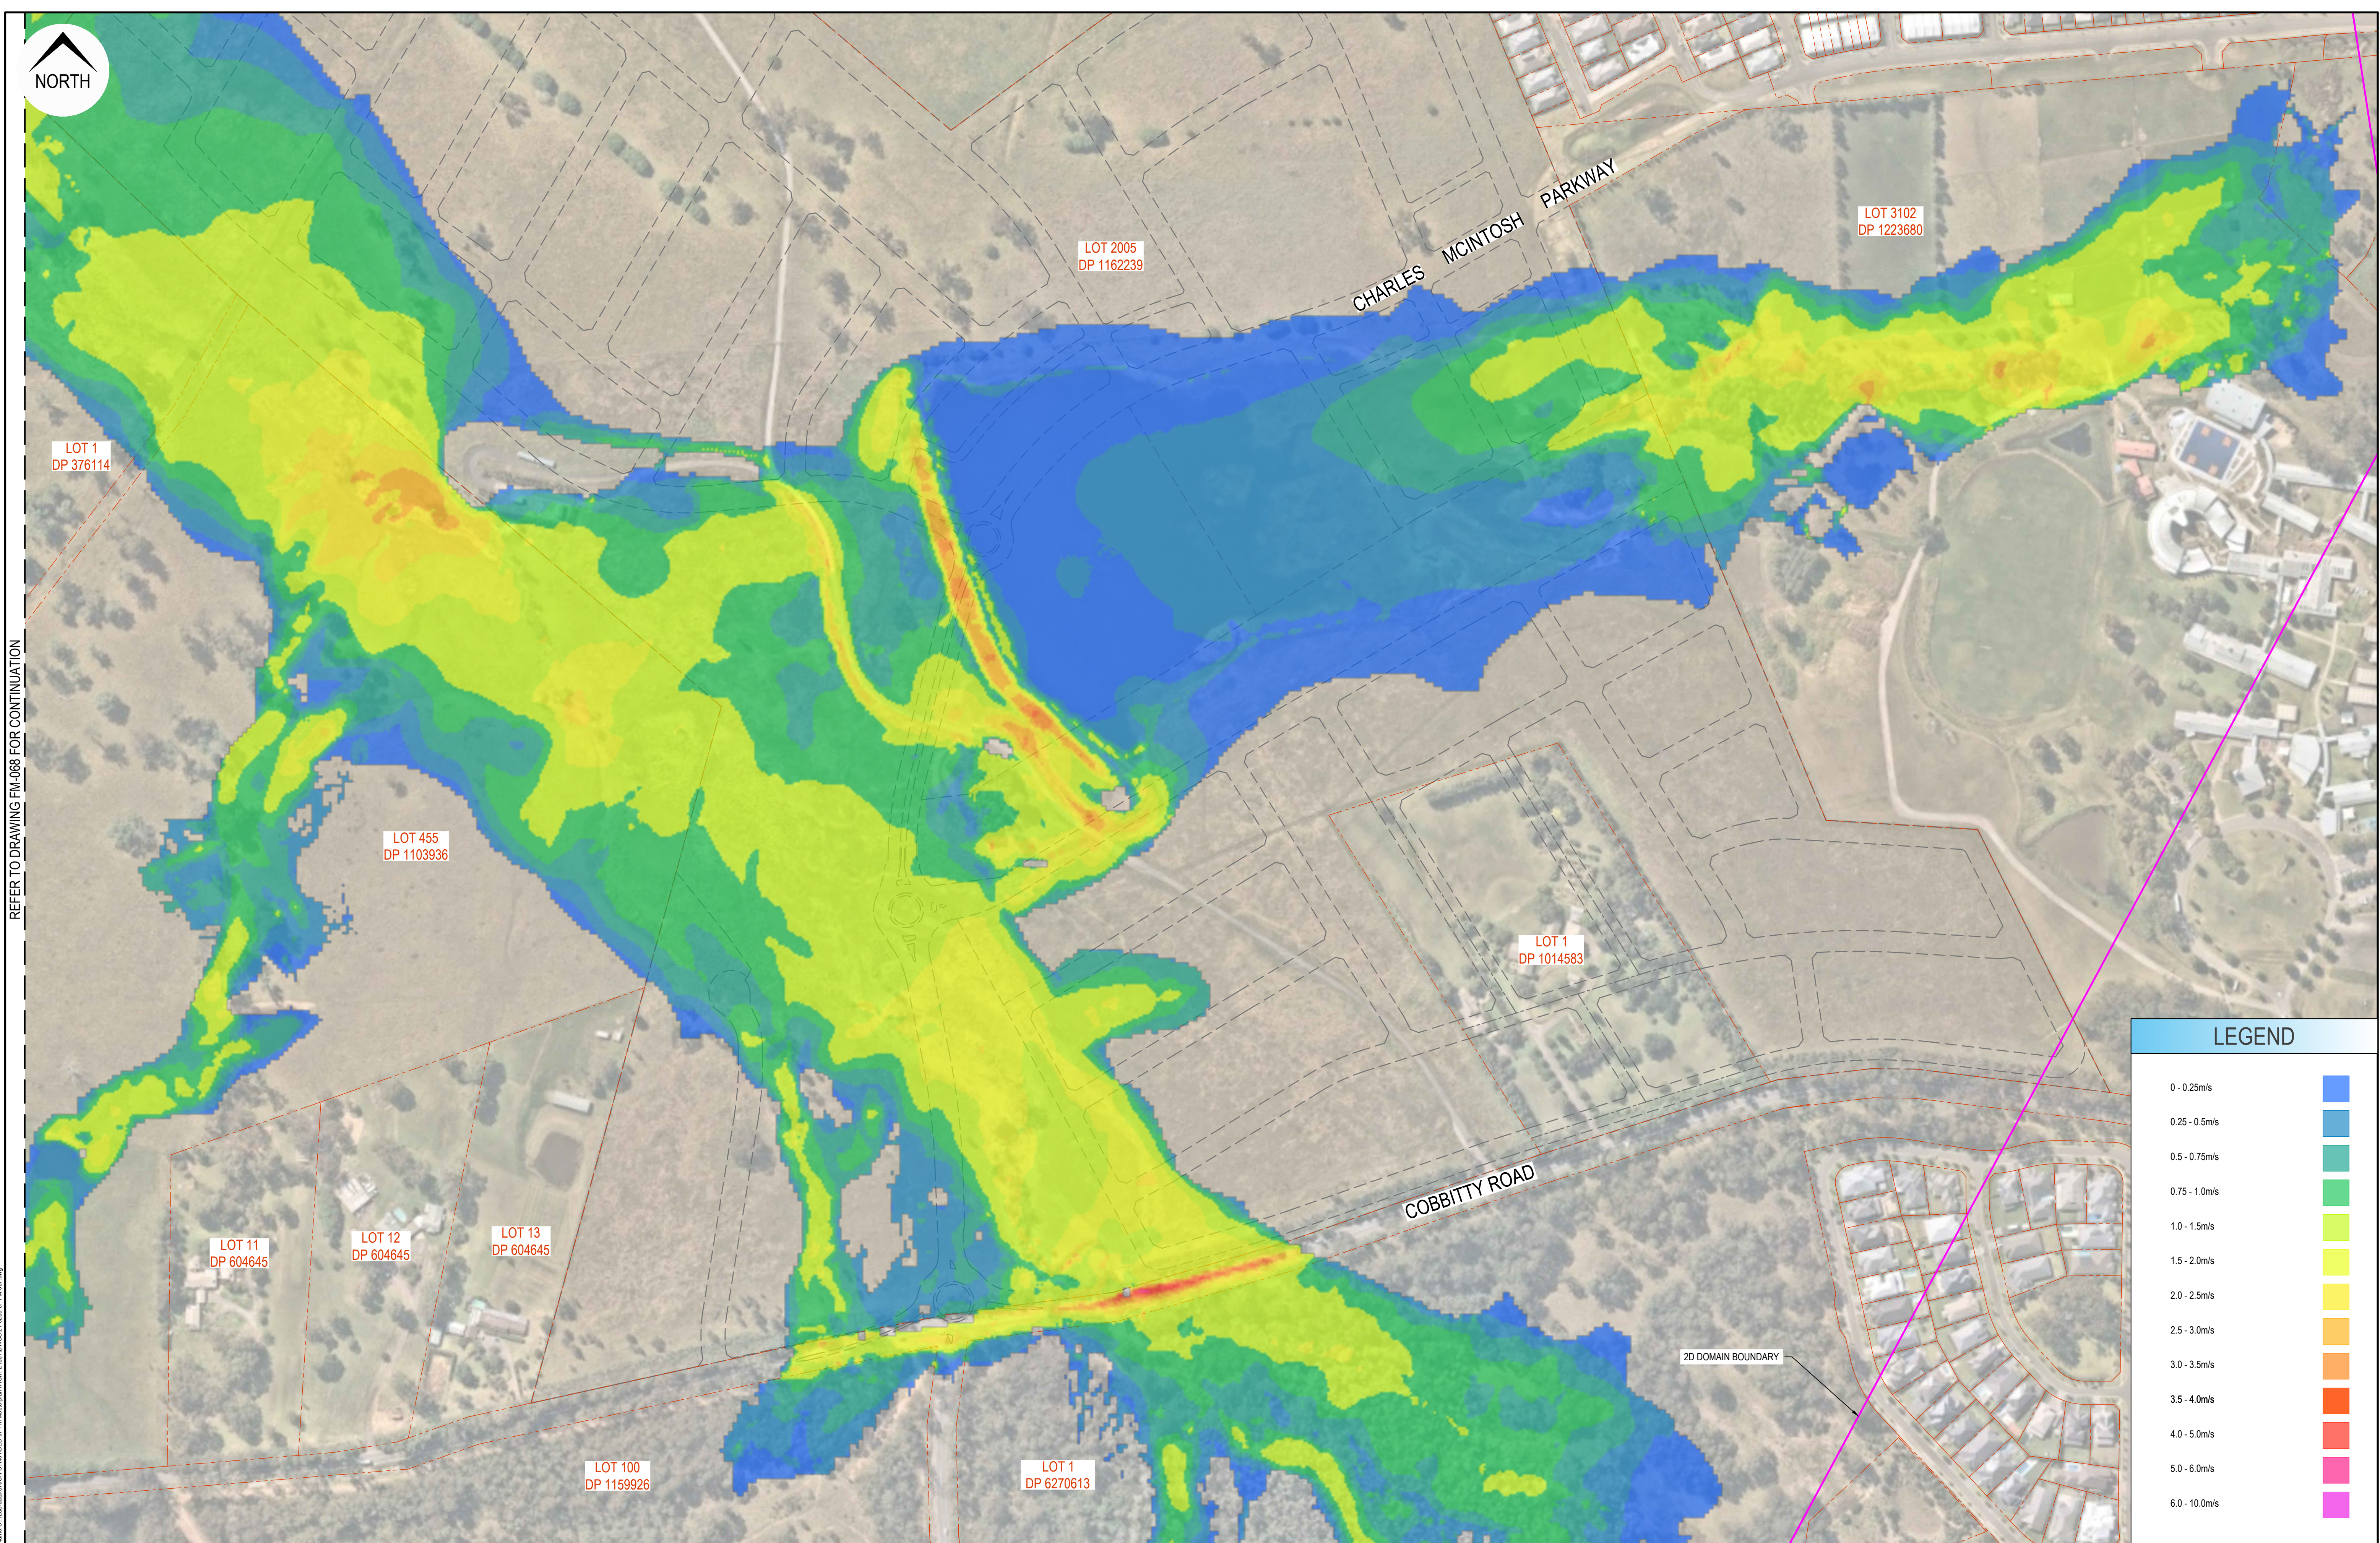
 


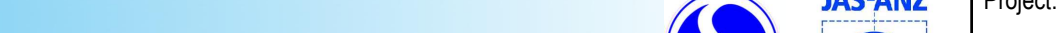


							Disclaimer and Copyright: ALL DIMENSIONS TO BE CHECKED ON SITE BY THE CONTRACTOR PRIOR TO CONSTRUCTION. USE WRITTEN DIMENSIONS ONLY, DO NOT SCALE. THESE DRAWINGS, PLANS, AND SPECIFICATIONS AND THE COPYRIGHT ARE THE PROPERTY OF ORION CONSULTING ENGINEERS PTY LTD AND MUST NOT BE REPRODUCED OR COPIED WHOLLY OR IN PART WITHOUT THE PERMISSION OF ORION CONSULTING ENGINEERS PTY LTD	Scale:  0 20 40 60 80 100 120 140 160 180 200 SCALE 1:2000 (A1) SCALE 1:4000 (A3)	For: 	By:  ABN:25 604 069 981 PO Box:7936, BAULKHAM HILLS NSW 2153 T:(02) 8660 0035 E:info@orionconsulting.com.au	Project:  No. 531 COBBITTY ROAD, COBBITTY - INTEGRATED WATER CYCLE MANAGEMENT	Title: PMF PRE DEVELOPMENT FLOOD VELOCITY MAP SHEET 01 OF 03
A	HS	CS	-	-	09/06/2022	ISSUED WITH IWCM MASTERPLAN REPORT						
Rev	Drawn	Design	Check	Appd.	Date	Revision Description						

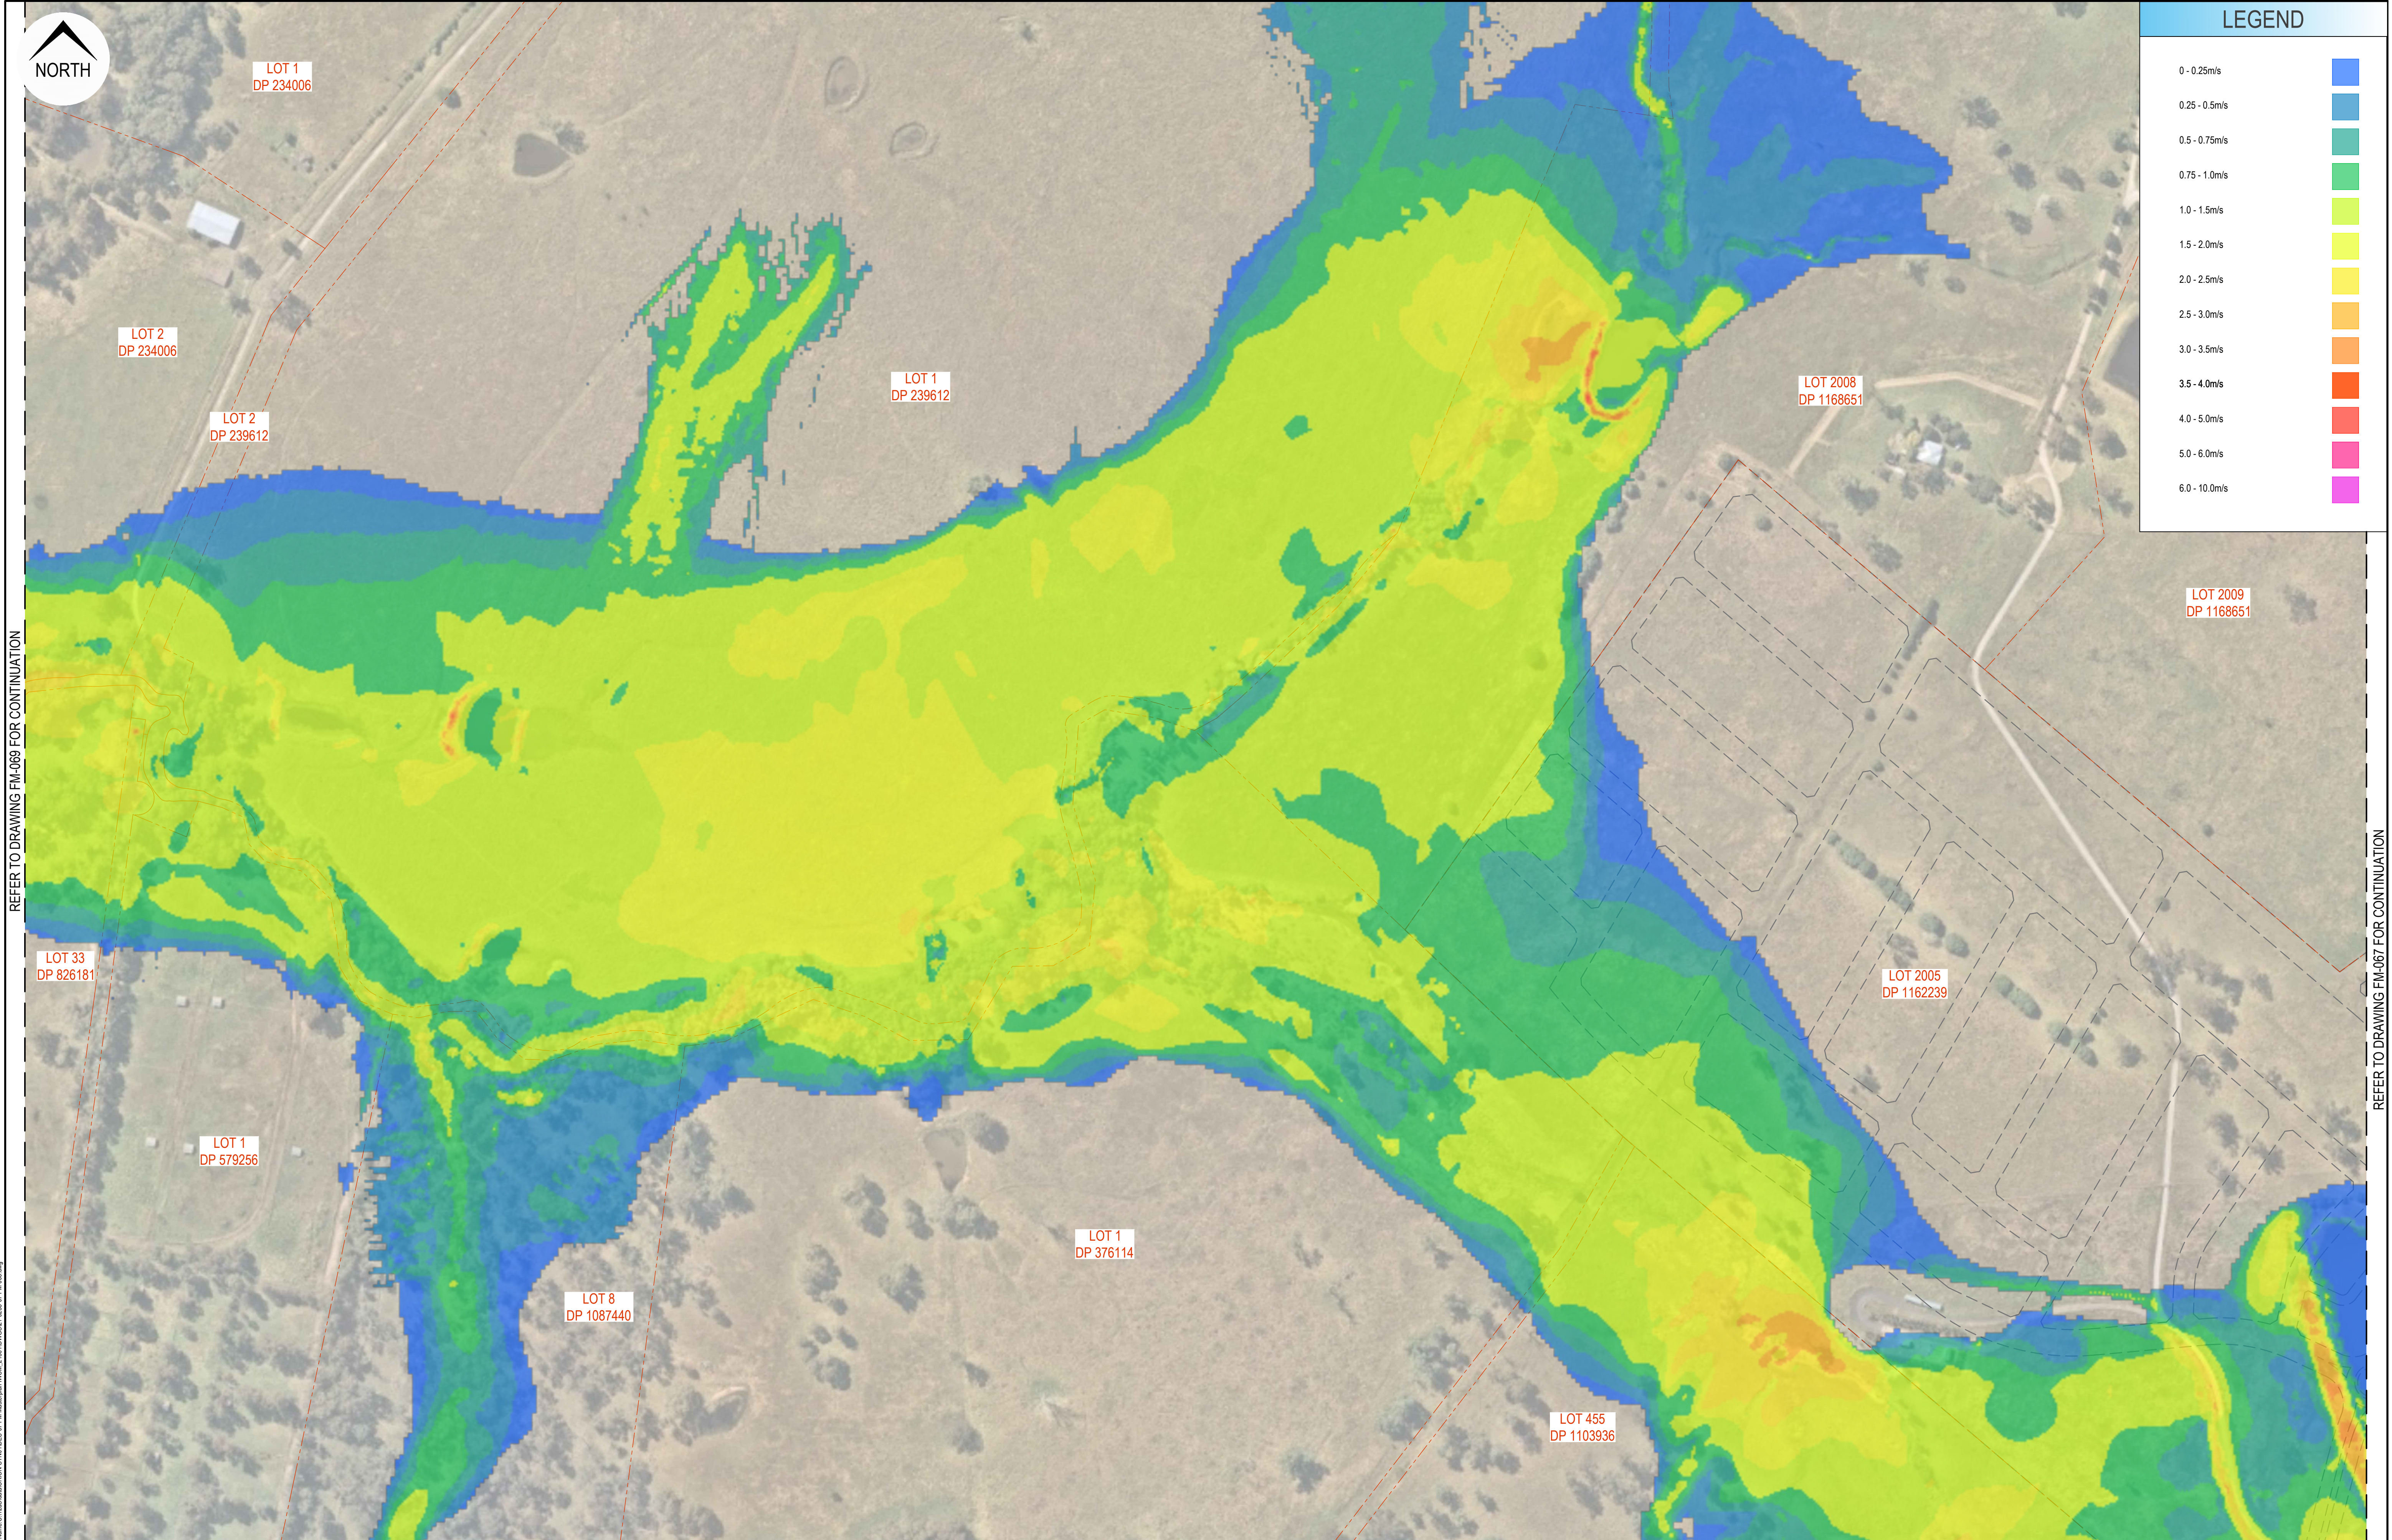


LEGEND	
0 - 0.25m/s	
0.25 - 0.5m/s	
0.5 - 0.75m/s	
0.75 - 1.0m/s	
1.0 - 1.5m/s	
1.5 - 2.0m/s	
2.0 - 2.5m/s	
2.5 - 3.0m/s	
3.0 - 3.5m/s	
3.5 - 4.0m/s	
4.0 - 5.0m/s	
5.0 - 6.0m/s	
6.0 - 10.0m/s	

REFER TO DRAWING FM-069 FOR CONTINUATION

REFER TO DRAWING FM-067 FOR CONTINUATION

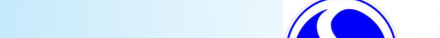						Disclaimer and Copyright: ALL DIMENSIONS TO BE CHECKED ON SITE BY THE CONTRACTOR PRIOR TO CONSTRUCTION. USE WRITTEN DIMENSIONS ONLY. DO NOT SCALE. THESE DRAWINGS, PLANS, AND SPECIFICATIONS AND THE COPYRIGHT ARE THE PROPERTY OF ORION CONSULTING ENGINEERS PTY LTD AND MUST NOT BE REPRODUCED OR COPIED WHOLLY OR IN PART WITHOUT THE PERMISSION OF ORION CONSULTING ENGINEERS PTY LTD										Scale: 0 20 40 60 80 100 120 140 160 180 200 SCALE 1:2000 (A1) SCALE 1:4000 (A3)										For:  mirvac										By:  Orion Consulting ABN:25 604 069 981 PO Box:7936, BAULKHAM HILLS NSW 2153 T:(02) 8660 0035 E:info@orionconsulting.com.au										  www.jas-anz.com.au										Project: No. 531 COBBITTY ROAD, COBBITTY - INTEGRATED WATER CYCLE MANAGEMENT										Title: PMF PRE DEVELOPMENT FLOOD VELOCITY MAP SHEET 02 OF 03									
A	HS	CS	-	-	09/06/2022	ISSUED WITH IWCM MASTERPLAN REPORT	
Rev	Drawn	Design	Check	Appd.	Date	Revision Description	

Printed: Monday, 30 March 2020 2:57:46 PM File Name: C:\Users\orion\Documents\21091\DWG\2021-0258-02-FM-068.dwg


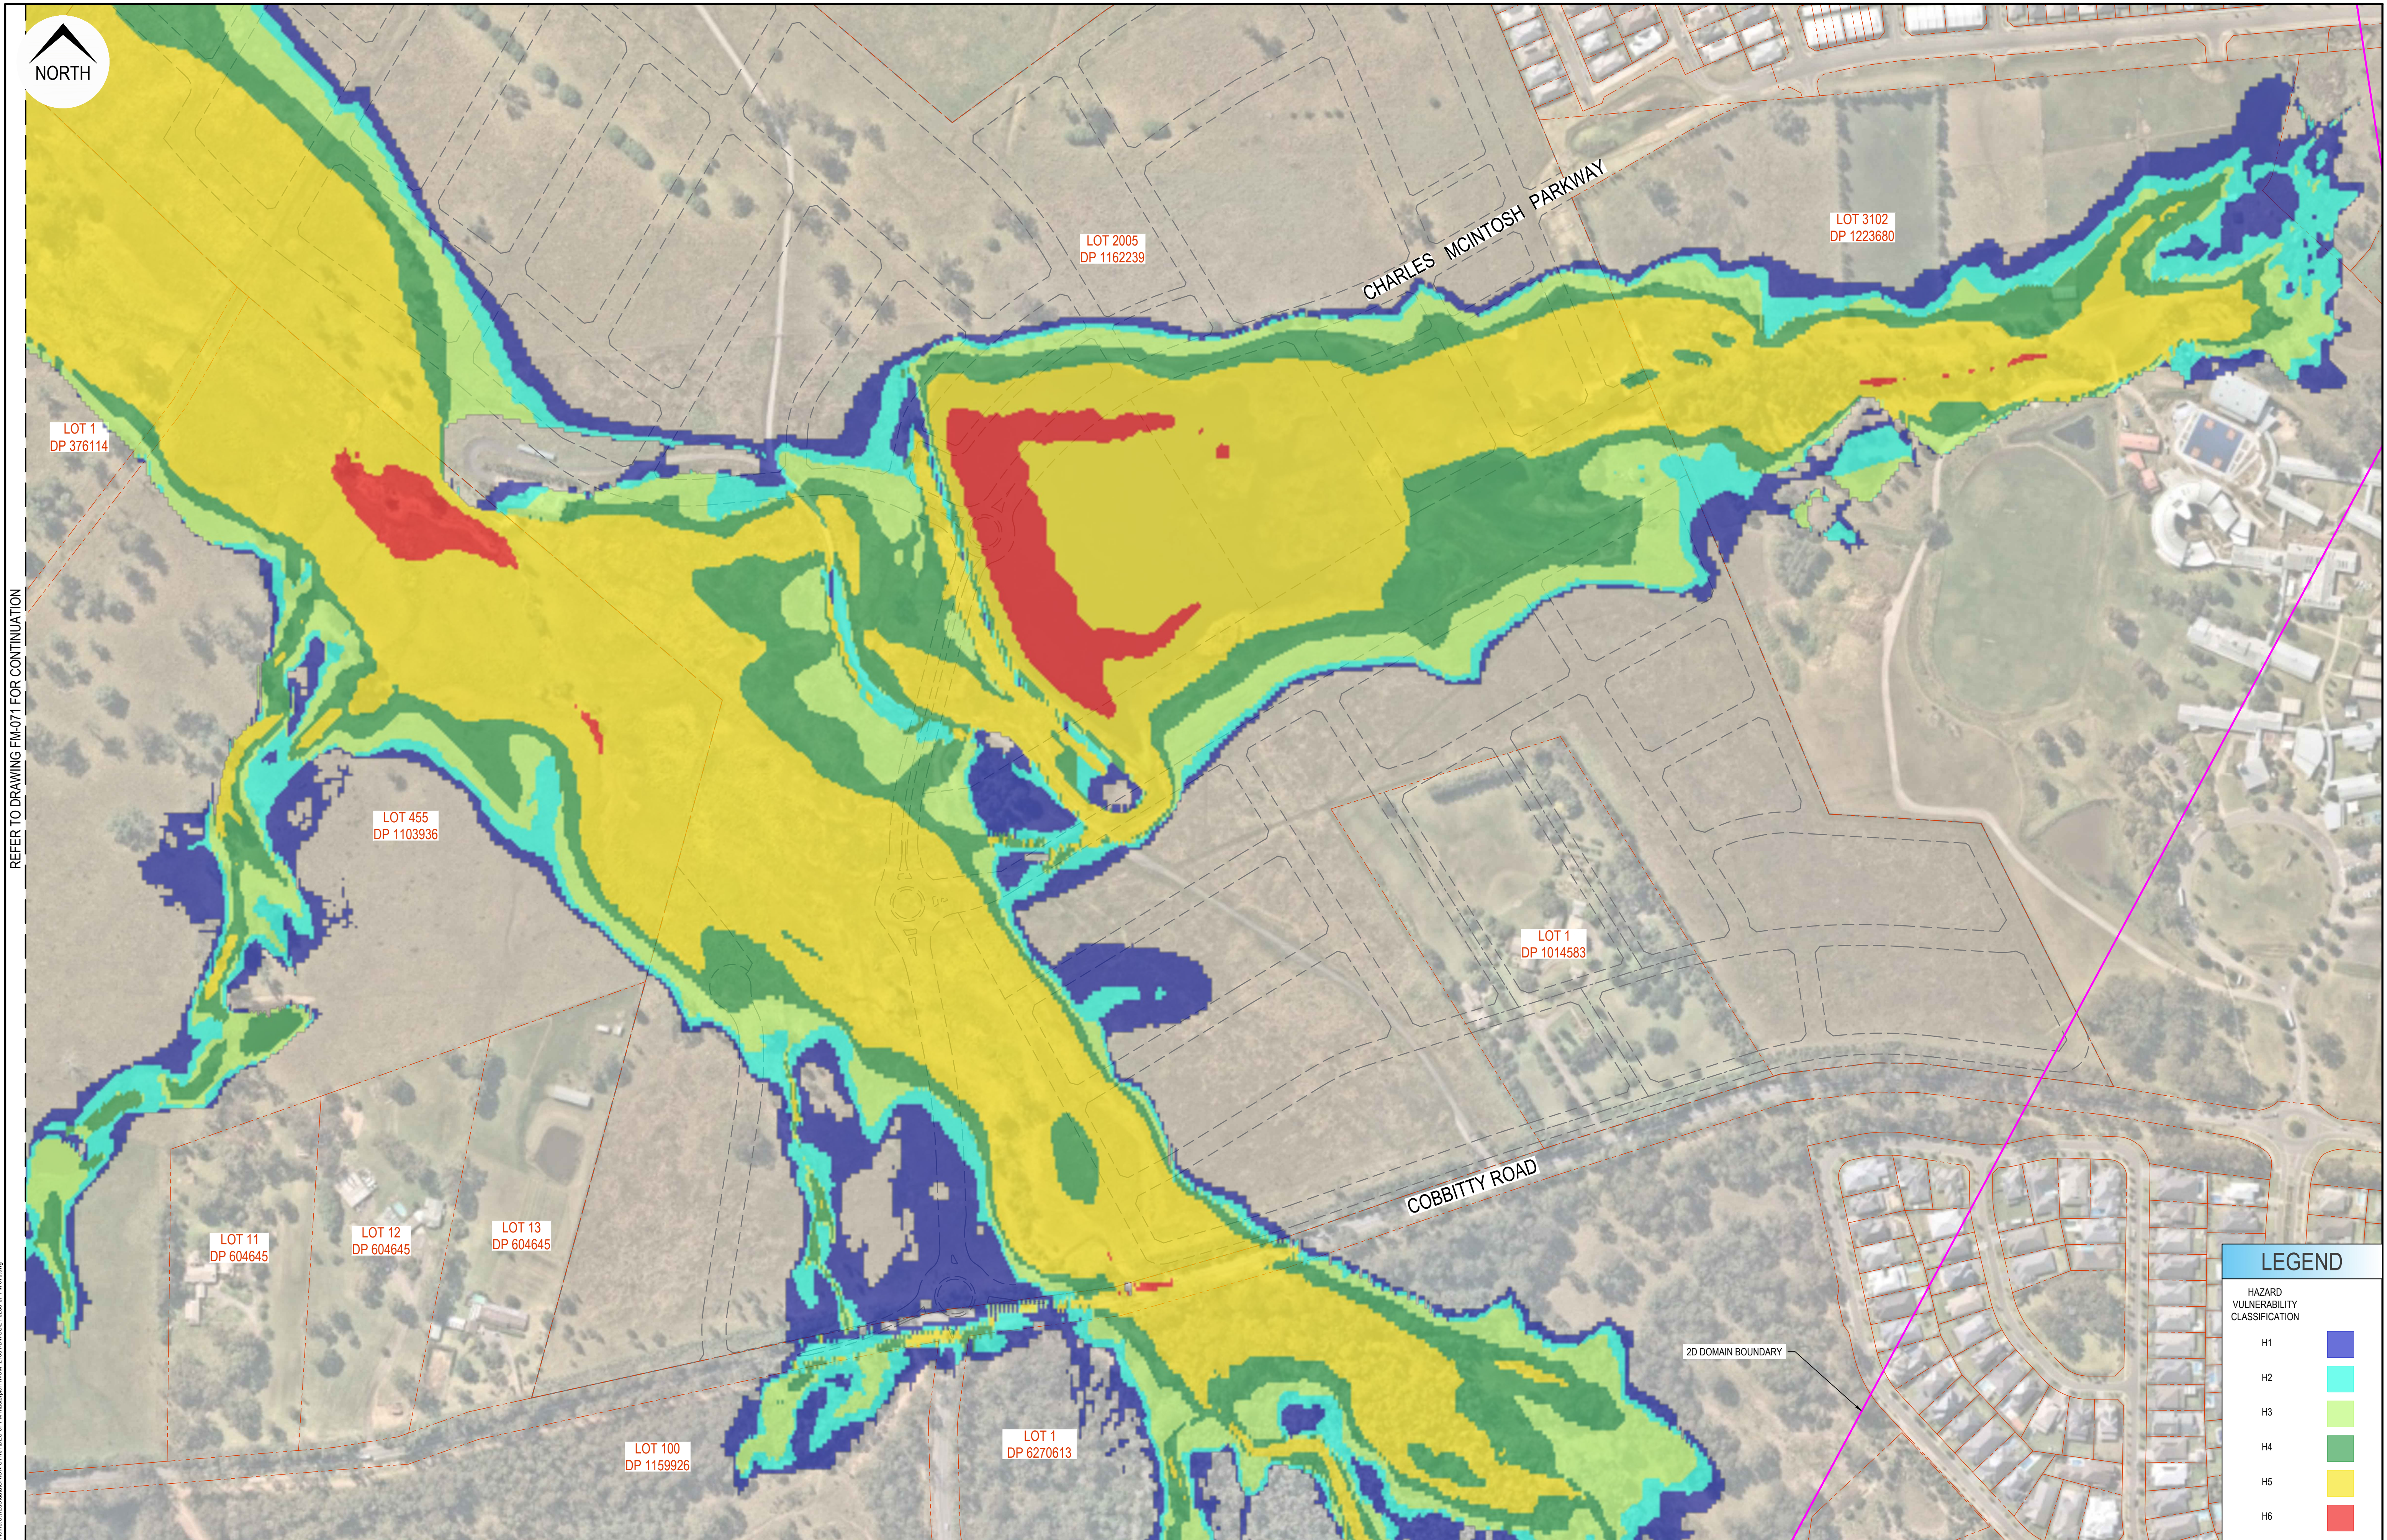


REFER TO DRAWING FM-071 FOR CONTINUATION

Project: No. 531 COBBITTY ROAD, COBBITTY - INTEGRATED WATER CYCLE MANAGEMENT

Rev	Drawn	Design	Check	Appd.	Date	Revision Description
A	HS	CS	-	-	09/06/2022	ISSUED WITH IWCM MASTERPLAN REPORT

Disclaimer and Copyright:
ALL DIMENSIONS TO BE CHECKED ON SITE BY THE CONTRACTOR PRIOR TO CONSTRUCTION.
USE WRITTEN DIMENSIONS ONLY. DO NOT SCALE.
THESE DRAWINGS, PLANS, AND SPECIFICATIONS AND THE COPYRIGHT ARE THE PROPERTY OF ORION CONSULTING ENGINEERS PTY LTD AND MUST NOT BE REPRODUCED OR COPIED WHOLLY OR IN PART WITHOUT THE PERMISSION OF ORION CONSULTING ENGINEERS PTY LTD

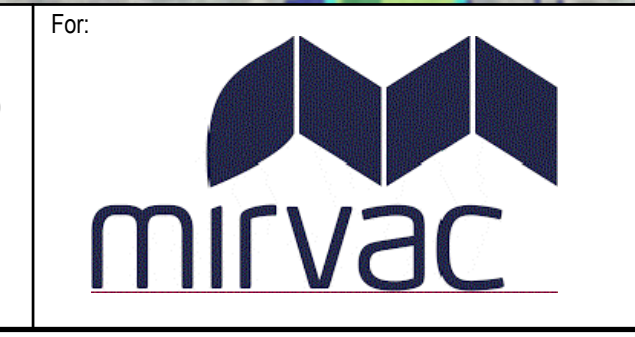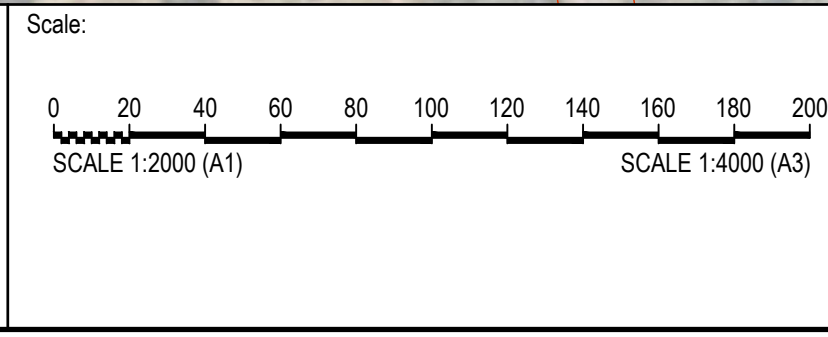


Project:


No. 531 COBBITTY ROAD,
COBBITTY - INTEGRATED
WATER CYCLE MANAGEMENT

Project No.	Set No.	Milestone	Plan	Revision
21-0258	07	FM	70	A

LEGEND	
HAZARD VULNERABILITY CLASSIFICATION	
H1	
H2	
H3	
H4	
H5	
H6	

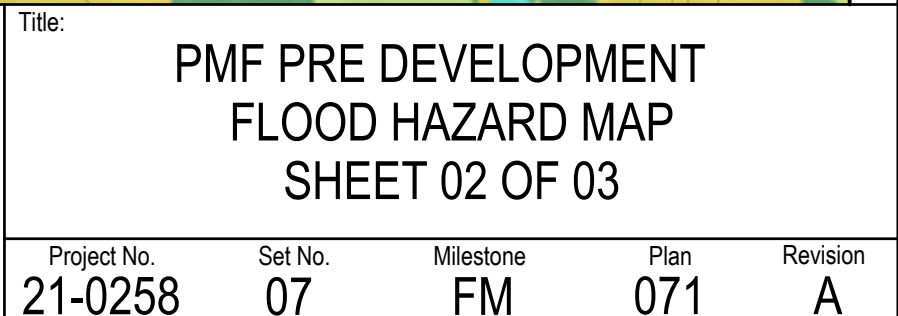

APPENDIX D - Post Developed Maps



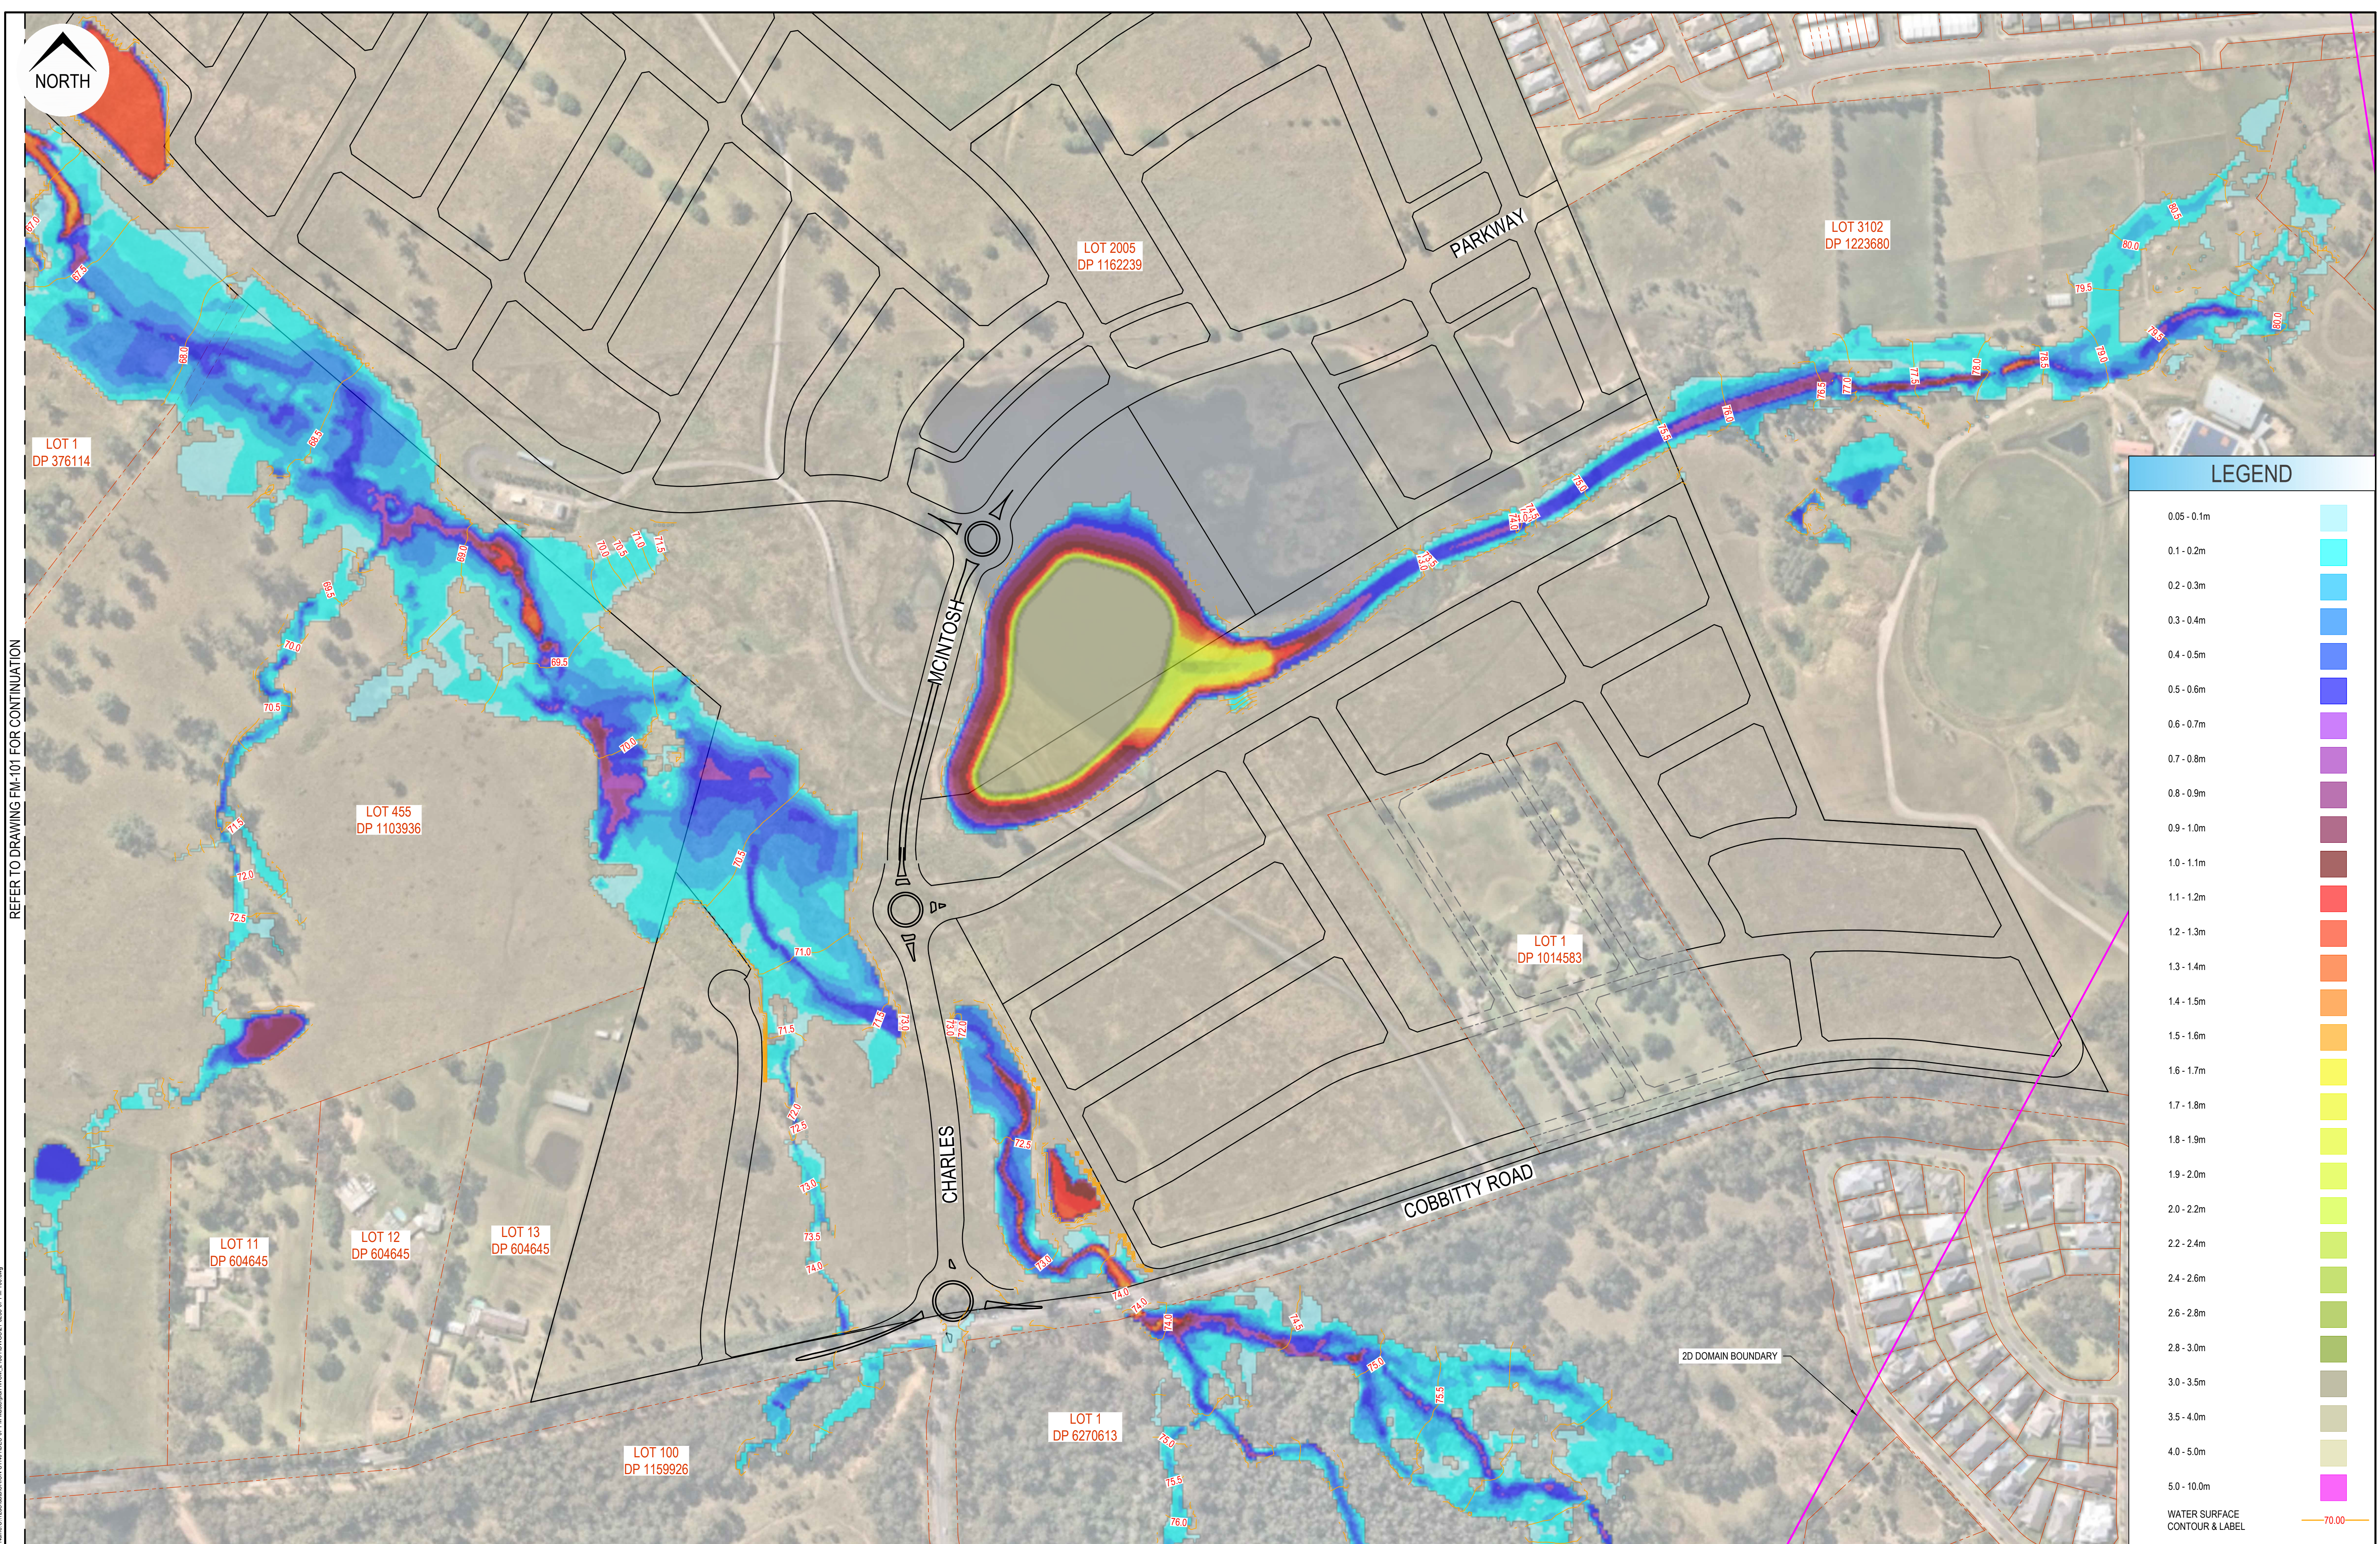


LEGEND

0.05 - 0.1m	
0.1 - 0.2m	
0.2 - 0.3m	
0.3 - 0.4m	
0.4 - 0.5m	
0.5 - 0.6m	
0.6 - 0.7m	
0.7 - 0.8m	
0.8 - 0.9m	
0.9 - 1.0m	
1.0 - 1.1m	
1.1 - 1.2m	
1.2 - 1.3m	
1.3 - 1.4m	
1.4 - 1.5m	
1.5 - 1.6m	
1.6 - 1.7m	
1.7 - 1.8m	
1.8 - 1.9m	
1.9 - 2.0m	
2.0 - 2.2m	
2.2 - 2.4m	
2.4 - 2.6m	
2.6 - 2.8m	
2.8 - 3.0m	
3.0 - 3.5m	
3.5 - 4.0m	
4.0 - 5.0m	
5.0 - 10.0m	

WATER SURFACE
CONTOUR & LABEL

70.00

   						Disclaimer and Copyright: ALL DIMENSIONS TO BE CHECKED ON SITE BY THE CONTRACTOR PRIOR TO CONSTRUCTION. USE WRITTEN DIMENSIONS ONLY. DO NOT SCALE. THESE DRAWINGS, PLANS, AND SPECIFICATIONS AND THE COPYRIGHT ARE THE PROPERTY OF ORION CONSULTING ENGINEERS PTY LTD AND MUST NOT BE REPRODUCED OR COPIED WHOLLY OR IN PART WITHOUT THE PERMISSION OF ORION CONSULTING ENGINEERS PTY LTD		Scale: 		For: 		By:  ABN:25 604 069 981 PO Box:7936, BAULKHAM HILLS NSW 2153 T:(02) 8660 0035 E:info@orionconsulting.com.au		  Project: No. 531 COBBITTY ROAD, COBBITTY - INTEGRATED WATER CYCLE MANAGEMENT		Title: 5YR ARI 2HR POST DEVELOPMENT FLOOD DEPTH MAP SHEET 01 OF 03	
A	HS	CS	-	-	09/06/2022	ISSUED WITH IWCM MASTERPLAN REPORT											
Rev	Drawn	Design	Check	Appd.	Date	Revision Description											