


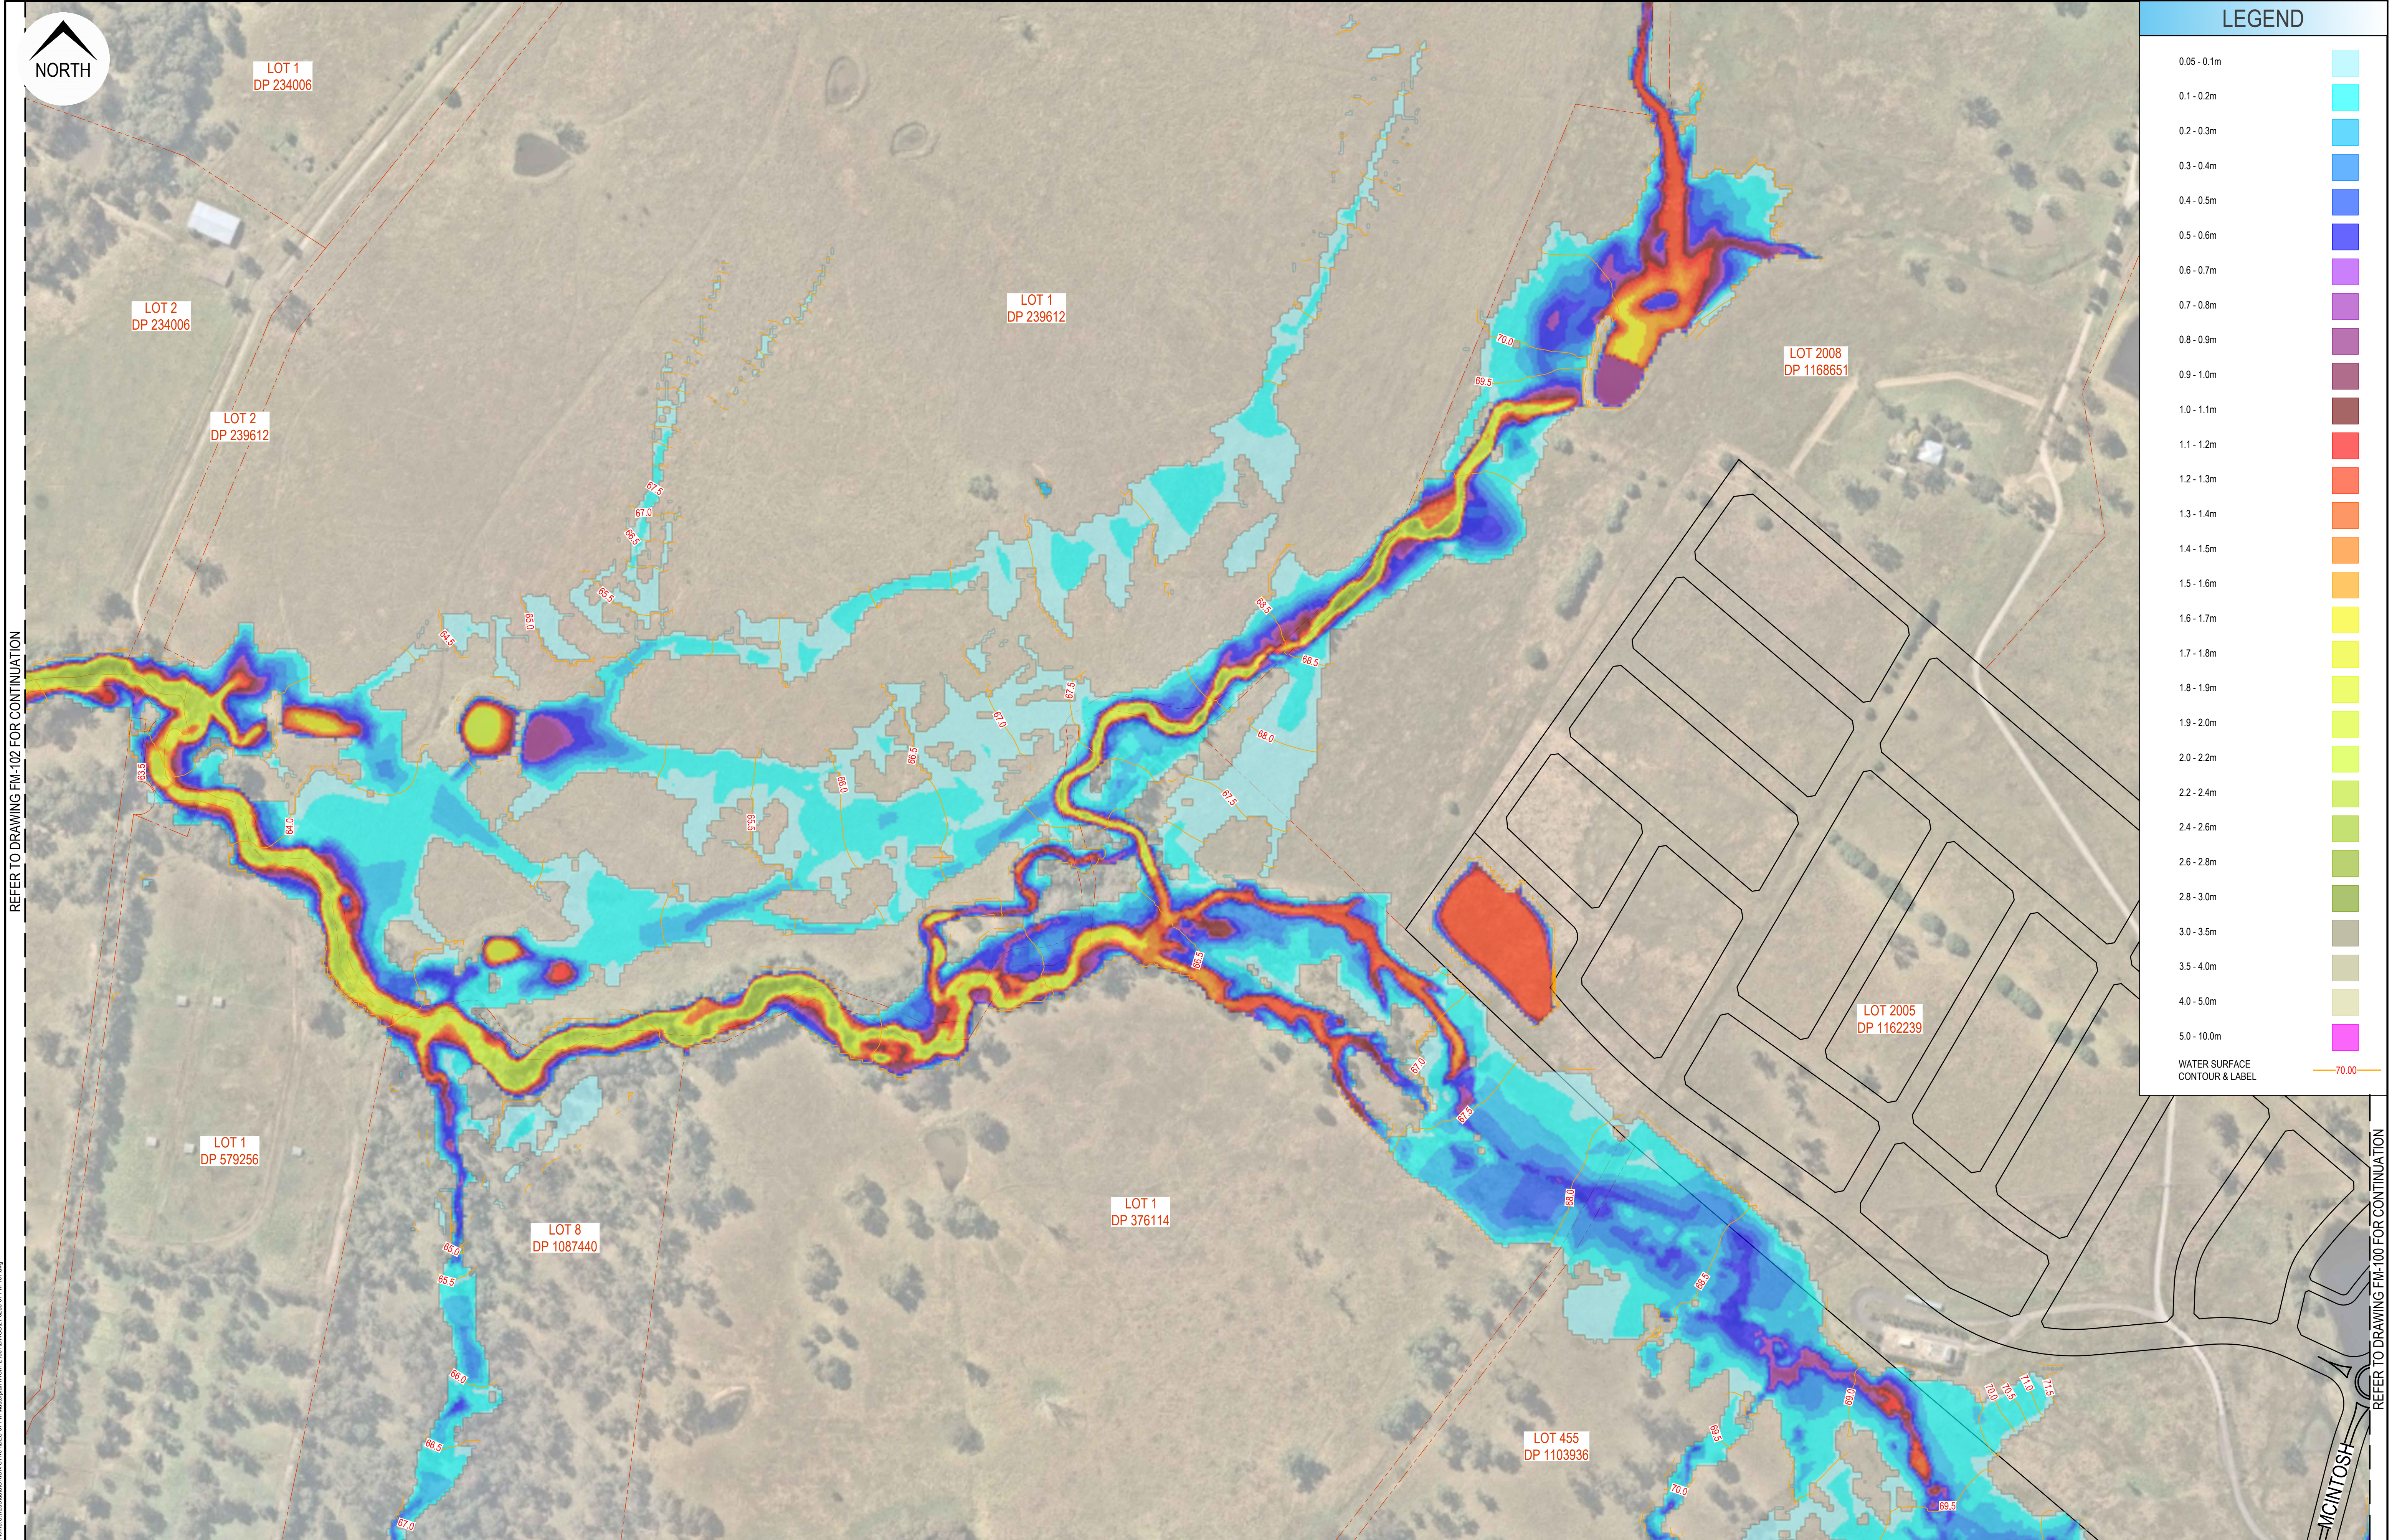

LEGEND

- 0.05 - 0.1m
- 0.1 - 0.2m
- 0.2 - 0.3m
- 0.3 - 0.4m
- 0.4 - 0.5m
- 0.5 - 0.6m
- 0.6 - 0.7m
- 0.7 - 0.8m
- 0.8 - 0.9m
- 0.9 - 1.0m
- 1.0 - 1.1m
- 1.1 - 1.2m
- 1.2 - 1.3m
- 1.3 - 1.4m
- 1.4 - 1.5m
- 1.5 - 1.6m
- 1.6 - 1.7m
- 1.7 - 1.8m
- 1.8 - 1.9m
- 1.9 - 2.0m
- 2.0 - 2.2m
- 2.2 - 2.4m
- 2.4 - 2.6m
- 2.6 - 2.8m
- 2.8 - 3.0m
- 3.0 - 3.5m
- 3.5 - 4.0m
- 4.0 - 5.0m
- 5.0 - 10.0m

WATER SURFACE
CONTOUR & LABEL


70.00

REFER TO DRAWING FM-102 FOR CONTINUATION

REFER TO DRAWING FM-100 FOR CONTINUATION

Rev	Drawn	Design	Check	Appd.	Date	Revision Description
A	HS	CS	-	-	09/06/2022	ISSUED WITH IWCM MASTERPLAN REPORT

Disclaimer and Copyright:
ALL DIMENSIONS TO BE CHECKED ON SITE BY THE CONTRACTOR PRIOR TO CONSTRUCTION.
USE WRITTEN DIMENSIONS ONLY. DO NOT SCALE.
THESE DRAWINGS, PLANS, AND SPECIFICATIONS AND THE COPYRIGHT ARE THE PROPERTY OF ORION CONSULTING ENGINEERS PTY LTD AND MUST NOT BE REPRODUCED OR COPIED WHOLLY OR IN PART WITHOUT THE PERMISSION OF ORION CONSULTING ENGINEERS PTY LTD

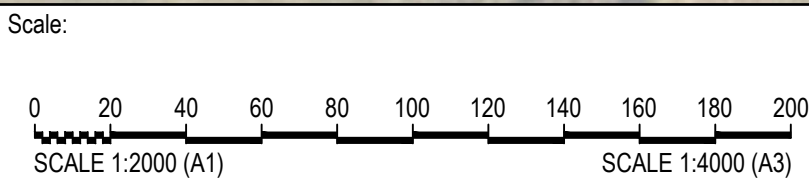



Project:

No. 531 COBBITTY ROAD,
COBBITTY - INTEGRATED
WATER CYCLE MANAGEMENT

Title:				
5YR ARI 2HR POST DEVELOPMENT FLOOD DEPTH MAP SHEET 02 OF 03				
Project No.	Set No.	Milestone	Plan	Revision
21-0258	07	FM	101	A



							Disclaimer and Copyright: ALL DIMENSIONS TO BE CHECKED ON SITE BY THE CONTRACTOR PRIOR TO CONSTRUCTION. USE WRITTEN DIMENSIONS ONLY. DO NOT SCALE. THESE DRAWINGS, PLANS, AND SPECIFICATIONS AND THE COPYRIGHT ARE THE PROPERTY OF ORION CONSULTING ENGINEERS PTY LTD AND MUST NOT BE REPRODUCED OR COPIED WHOLLY OR IN PART WITHOUT THE PERMISSION OF ORION CONSULTING ENGINEERS PTY LTD	Scale: 	For: 	By:  ABN: 25 604 069 981 PO Box: 7936, BAULKHAM HILLS NSW 2153 T:(02) 8660 0035 E:info@orionconsulting.com.au	  www.jas-anz.co/register	Project: No. 531 COBBITTY ROAD, COBBITTY - INTEGRATED WATER CYCLE MANAGEMENT	Title: 5YR ARI 2HR POST DEVELOPMENT FLOOD VELOCITY MAP SHEET 01 OF 03
A	HS	CS	-	-	09/06/2022	ISSUED WITH IWCM MASTERPLAN REPORT							
Rev	Drawn	Design	Check	Appd.	Date	Revision Description							

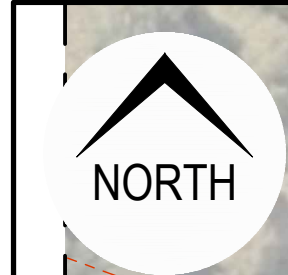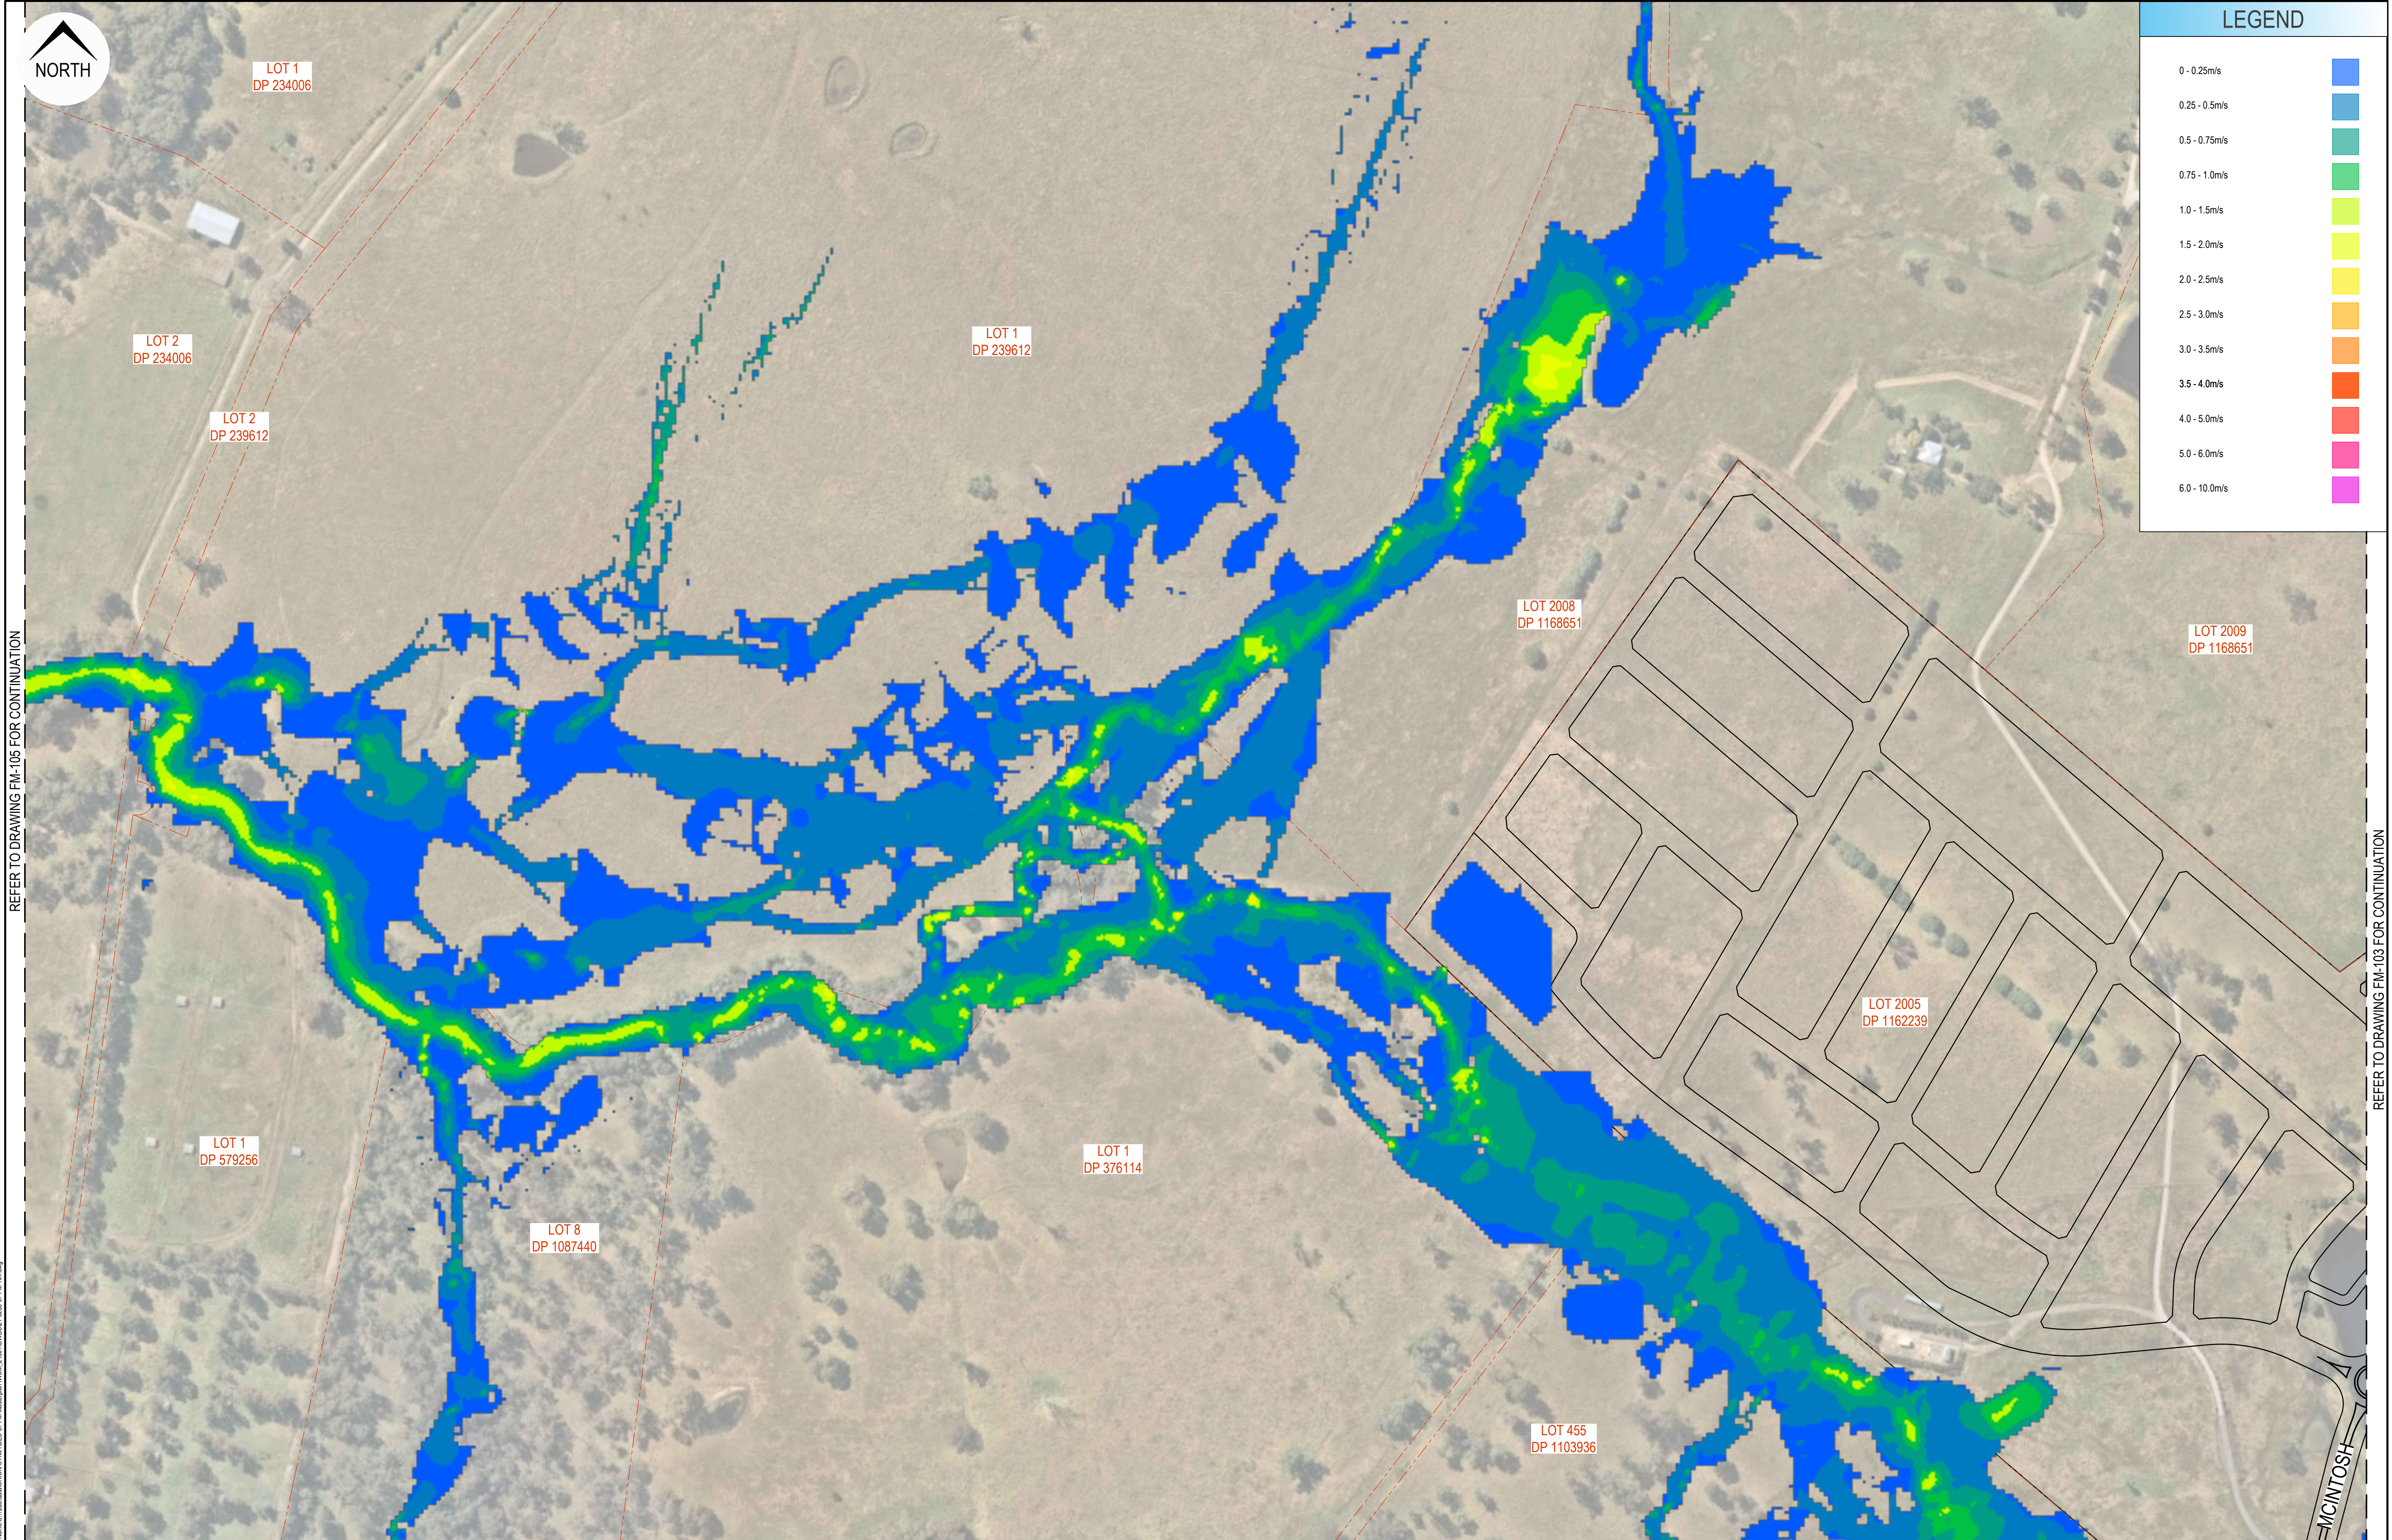


LEGEND	
0 - 0.25m/s	
0.25 - 0.5m/s	
0.5 - 0.75m/s	
0.75 - 1.0m/s	
1.0 - 1.5m/s	
1.5 - 2.0m/s	
2.0 - 2.5m/s	
2.5 - 3.0m/s	
3.0 - 3.5m/s	
3.5 - 4.0m/s	
4.0 - 5.0m/s	
5.0 - 6.0m/s	
6.0 - 10.0m/s	


REFER TO DRAWING FM-105 FOR CONTINUATION

REFER TO DRAWING FM-03 FOR CONTINUATION

						Disclaimer and Copyright: ALL DIMENSIONS TO BE CHECKED ON SITE BY THE CONTRACTOR PRIOR TO CONSTRUCTION. USE WRITTEN DIMENSIONS ONLY. DO NOT SCALE. THESE DRAWINGS, PLANS, AND SPECIFICATIONS AND THE COPYRIGHT ARE THE PROPERTY OF ORION CONSULTING ENGINEERS PTY LTD AND MUST NOT BE REPRODUCED OR COPIED WHOLLY OR IN PART WITHOUT THE PERMISSION OF ORION CONSULTING ENGINEERS PTY LTD		Scale: 0 20 40 60 80 100 120 140 160 180 200 SCALE 1:2000 (A1) SCALE 1:4000 (A3)		For: mirvac		By: Orion Consulting ABN:25 604 069 981 PO Box:7936, BAULKHAM HILLS NSW 2153 T:(02) 8660 0035 E:info@orionconsulting.com.au		SUSTAINABLE 2022 2023 2024 JAS-ANZ www.jas-anz.org.au		Project: No. 531 COBBITTY ROAD, COBBITTY - INTEGRATED WATER CYCLE MANAGEMENT		Title: 5YR ARI 2HR POST DEVELOPMENT FLOOD VELOCITY MAP SHEET 02 OF 03	
Rev	Drawn	Design	Check	Appd.	Date	Revision Description								Project No. 21-0258		Set No. 07	Milestone FM	Plan 104	Revision A
A	HS	CS	-	-	09/06/2022	ISSUED WITH IWCM MASTERPLAN REPORT													

Project No: 21-0258, 30 March 2022 2:57:46 PM File Name: C:\Users\orion\Documents\21-0258\21-0258-02-FM-104.dwg

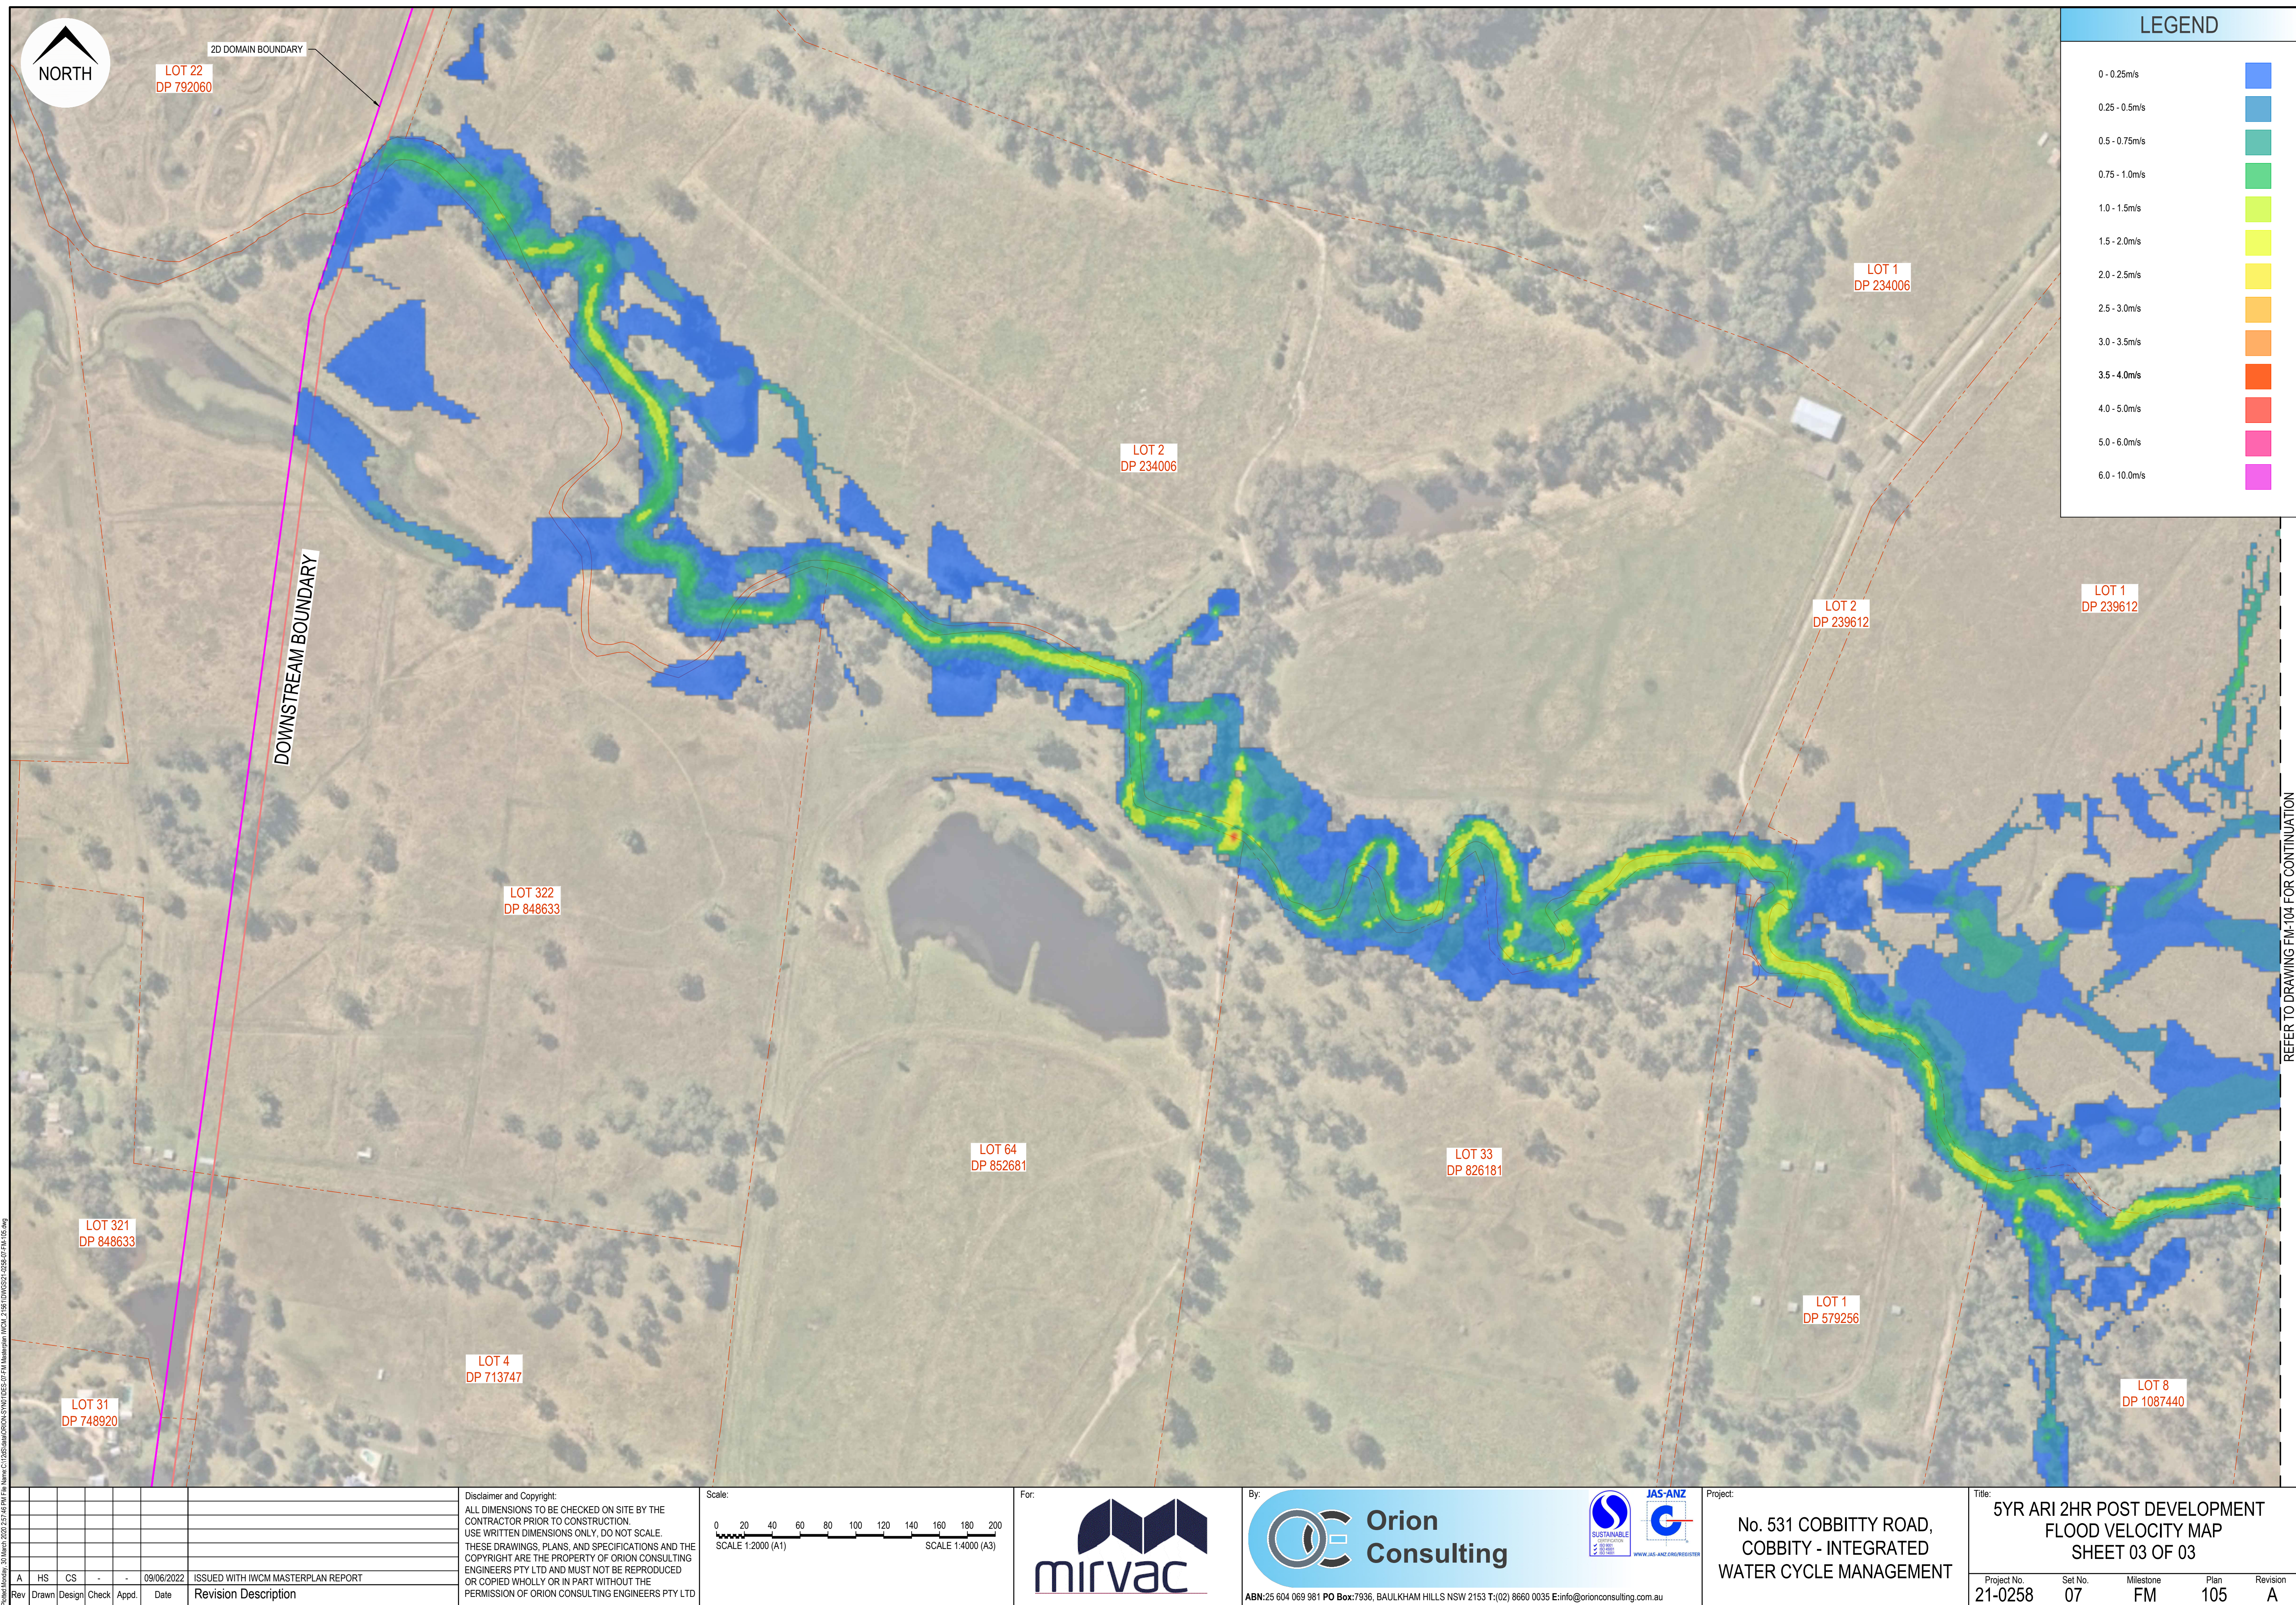

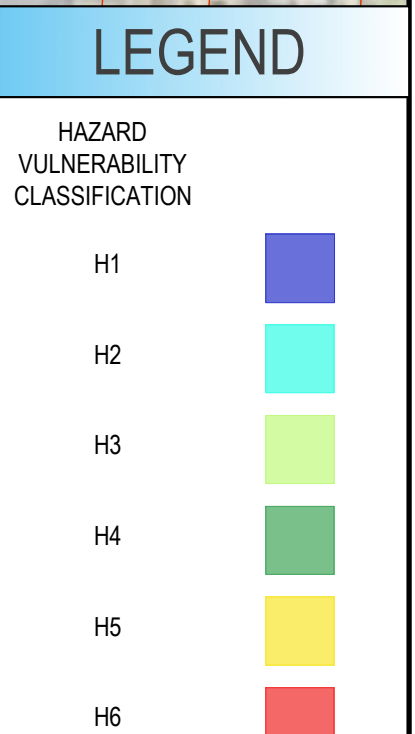

						Disclaimer and Copyright: ALL DIMENSIONS TO BE CHECKED ON SITE BY THE CONTRACTOR PRIOR TO CONSTRUCTION. USE WRITTEN DIMENSIONS ONLY, DO NOT SCALE. THESE DRAWINGS, PLANS, AND SPECIFICATIONS AND THE COPYRIGHT ARE THE PROPERTY OF ORION CONSULTING ENGINEERS PTY LTD AND MUST NOT BE REPRODUCED OR COPIED WHOLLY OR IN PART WITHOUT THE PERMISSION OF ORION CONSULTING ENGINEERS PTY LTD	Scale: 	For: 	By:  ABN:25 604 069 981 PO Box:7936, BAULKHAM HILLS NSW 2153 T:(02) 8666 0035 E:info@orionconsulting.com.au	  www.jas-anz.com.au	Project: No. 531 COBBITTY ROAD, COBBITTY - INTEGRATED WATER CYCLE MANAGEMENT	Title: 5YR ARI 2HR POST DEVELOPMENT FLOOD HAZARD MAP SHEET 01 OF 03
A	HS	CS	-	-	09/06/2022	ISSUED WITH IWCM MASTERPLAN REPORT						
Rev	Drawn	Design	Check	Appd.	Date	Revision Description						

