




0.05 - 0.1m	
0.1 - 0.2m	
0.2 - 0.3m	
0.3 - 0.4m	
0.4 - 0.5m	
0.5 - 0.6m	
0.6 - 0.7m	
0.7 - 0.8m	
0.8 - 0.9m	
0.9 - 1.0m	
1.0 - 1.1m	
1.1 - 1.2m	
1.2 - 1.3m	
1.3 - 1.4m	
1.4 - 1.5m	
1.5 - 1.6m	
1.6 - 1.7m	
1.7 - 1.8m	
1.8 - 1.9m	
1.9 - 2.0m	
2.0 - 2.2m	
2.2 - 2.4m	
2.4 - 2.6m	
2.6 - 2.8m	
2.8 - 3.0m	
3.0 - 3.5m	
3.5 - 4.0m	
4.0 - 5.0m	
5.0 - 10.0m	
WATER SURFACE CONTOUR & LABEL	70.00


							Disclaimer and Copyright: ALL DIMENSIONS TO BE CHECKED ON SITE BY THE CONTRACTOR PRIOR TO CONSTRUCTION. USE WRITTEN DIMENSIONS ONLY. DO NOT SCALE. THESE DRAWINGS, PLANS, AND SPECIFICATIONS AND THE COPYRIGHT ARE THE PROPERTY OF ORION CONSULTING ENGINEERS PTY LTD AND MUST NOT BE REPRODUCED OR COPIED WHOLLY OR IN PART WITHOUT THE PERMISSION OF ORION CONSULTING ENGINEERS PTY LTD		Scale:  SCALE 1:2000 (A1) SCALE 1:4000 (A3)		For: 		By:  ABN:25 604 069 981 PO Box:7936, BAULKHAM HILLS NSW 2153 T:(02) 8660 0035 E:info@orionconsulting.com.au		 SUSTAINABLE CERTIFICATION BY ORION CONSULTING WWW.JAS-ANZ.ORG/REGISTER		Project: No. 531 COBBITTY ROAD, COBBITTY - INTEGRATED WATER CYCLE MANAGEMENT		Title: 5YR ARI 9HR POST DEVELOPMENT FLOOD DEPTH MAP SHEET 01 OF 03						
A	HS	CS	-	-	09/06/2022	ISSUED WITH IWCM MASTERPLAN REPORT																			
Rev	Drawn	Design	Check	Appd.	Date	Revision Description										Project No. 21-0258		Set No. 07		Milestone FM		Plan 109		Revision A	




						Disclaimer and Copyright: ALL DIMENSIONS TO BE CHECKED ON SITE BY THE CONTRACTOR PRIOR TO CONSTRUCTION. USE WRITTEN DIMENSIONS ONLY. DO NOT SCALE. THESE DRAWINGS, PLANS, AND SPECIFICATIONS AND THE COPYRIGHT ARE THE PROPERTY OF ORION CONSULTING ENGINEERS PTY LTD AND MUST NOT BE REPRODUCED OR COPIED WHOLLY OR IN PART WITHOUT THE PERMISSION OF ORION CONSULTING ENGINEERS PTY LTD		Scale: 		For: 		By:  ABN:25 604 069 981 PO Box:7936, BAULKHAM HILLS NSW 2153 T:(02) 8660 0035 E:info@orionconsulting.com.au		Project: No. 531 COBBITTY ROAD, COBBITTY - INTEGRATED WATER CYCLE MANAGEMENT		Title: 5YR ARI 9HR POST DEVELOPMENT FLOOD DEPTH MAP SHEET 02 OF 03	
A	HS	CS	-	-	09/06/2022	ISSUED WITH IWCM MASTERPLAN REPORT											
Rev	Drawn	Design	Check	Appd.	Date	Revision Description								Project No. 21-0258		Set No. 07	
														Milestone FM		Plan 110	
																Revision A	

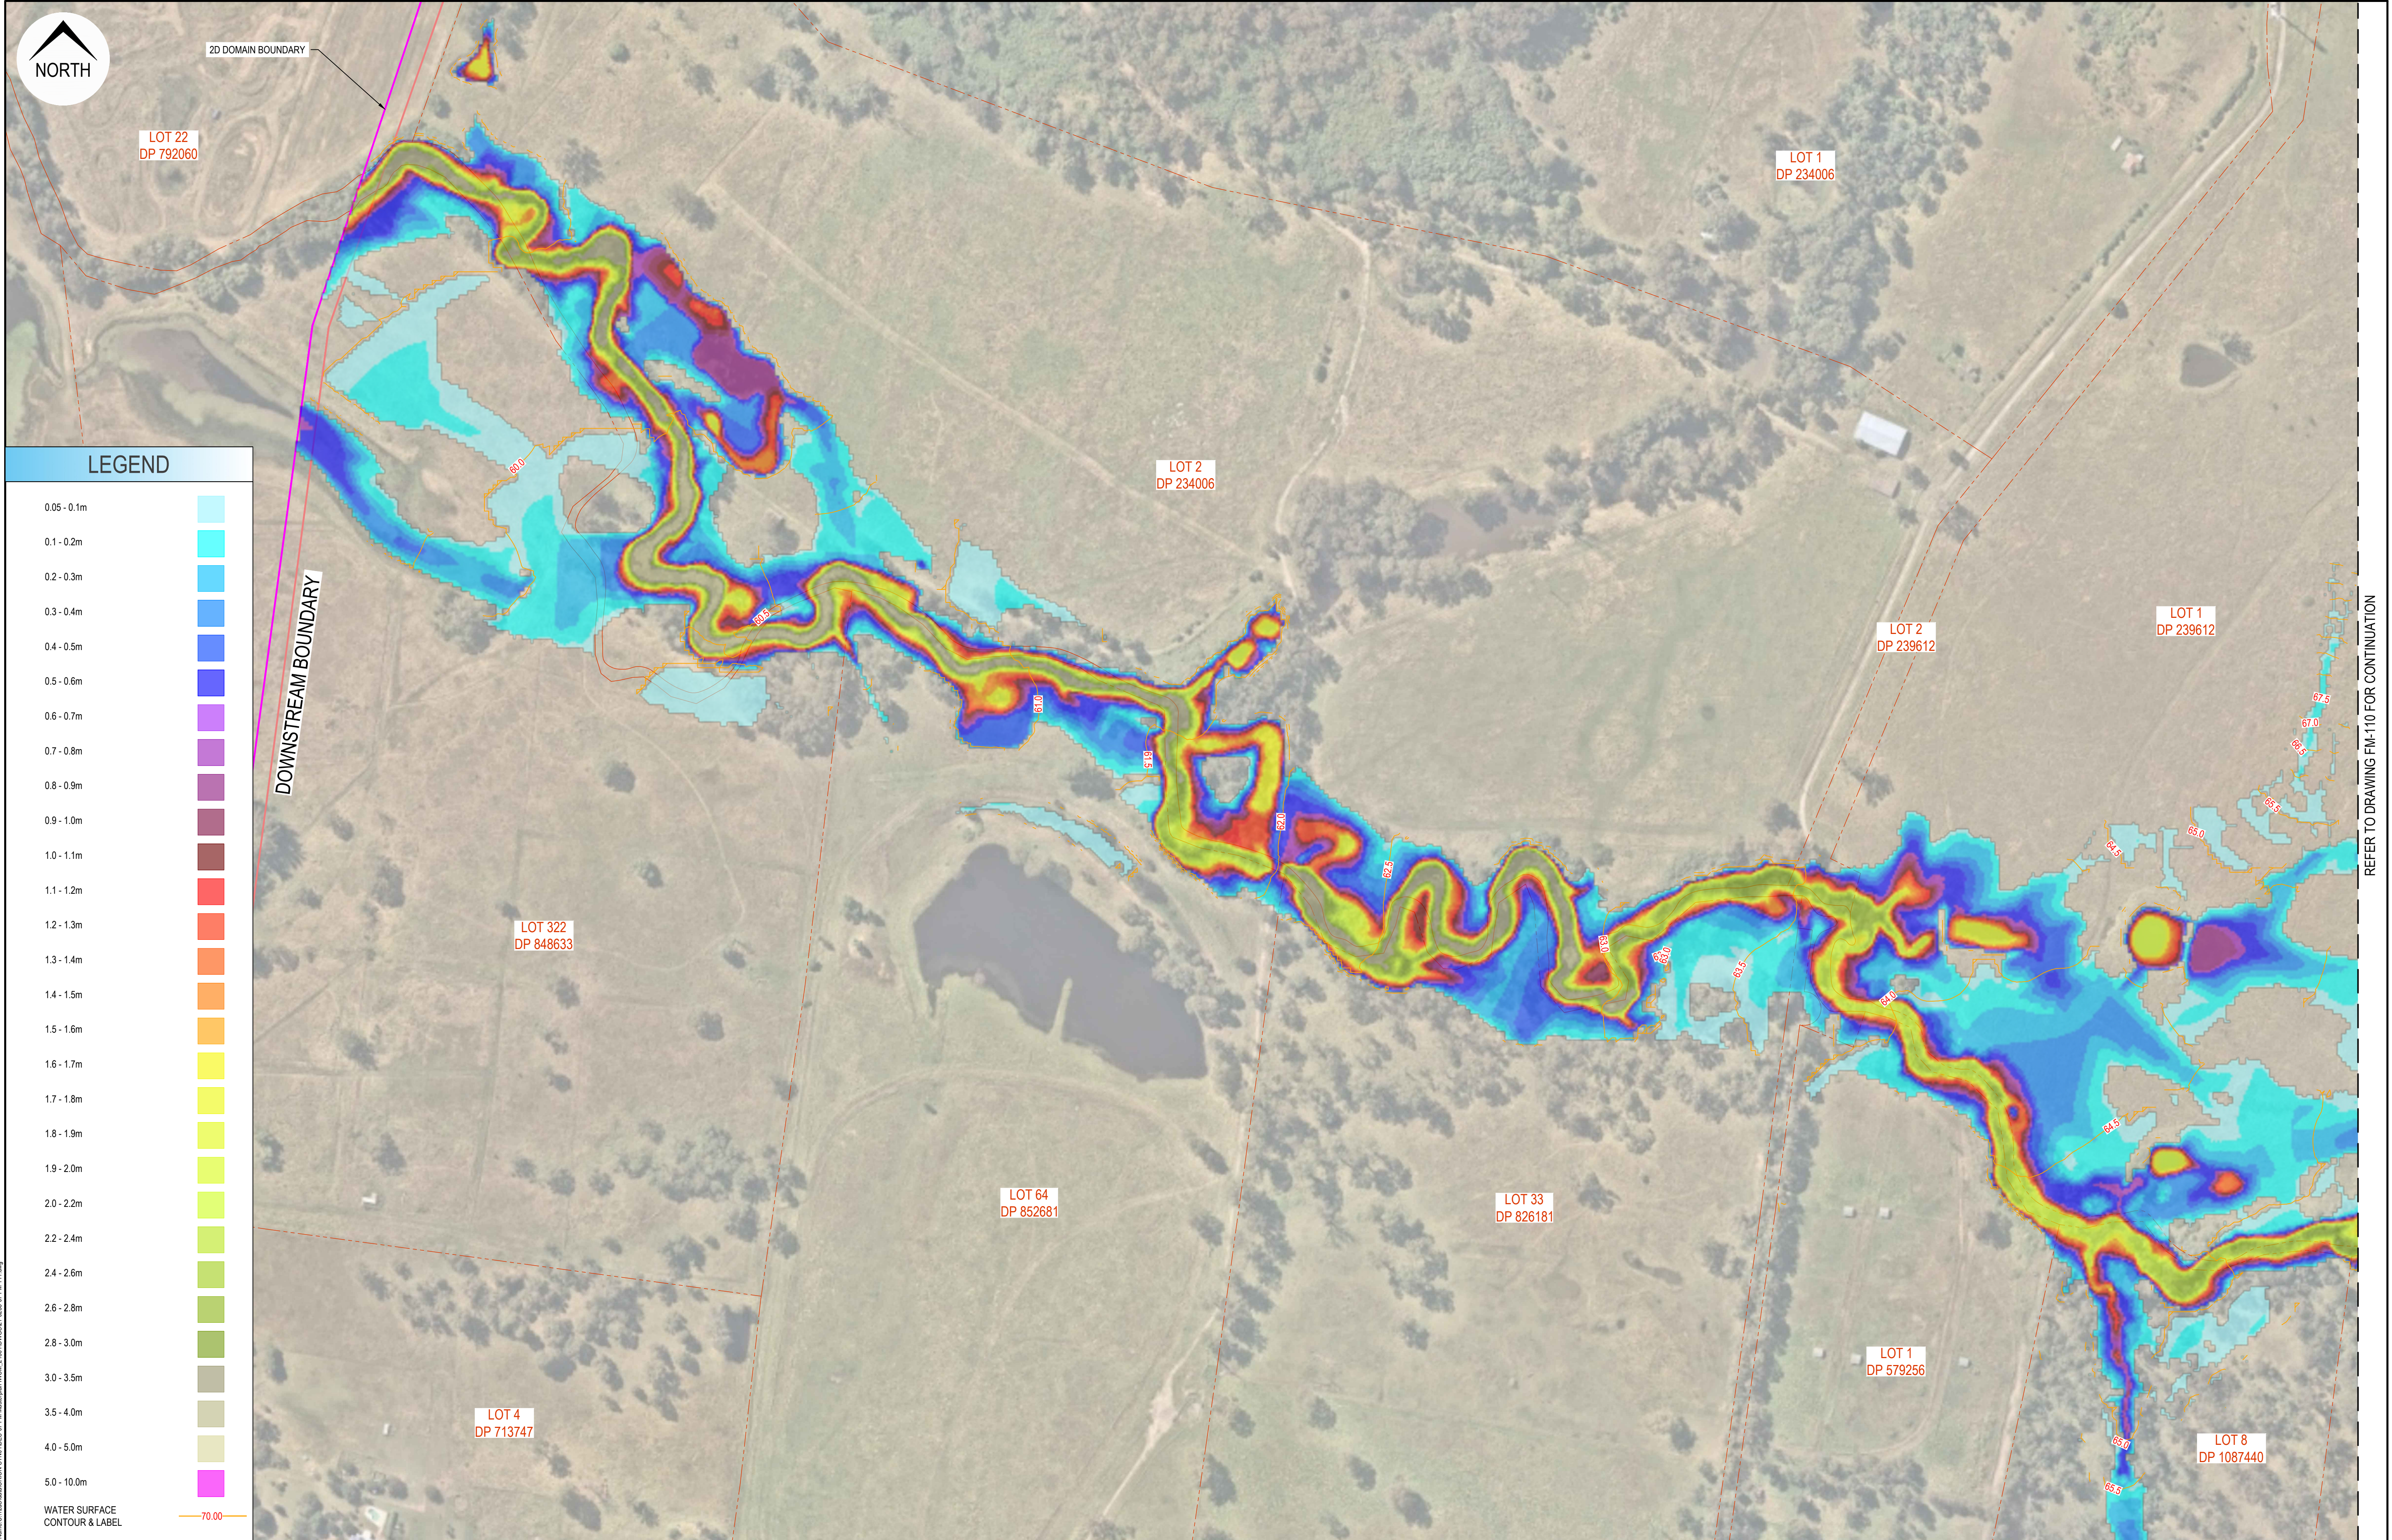

							Disclaimer and Copyright: ALL DIMENSIONS TO BE CHECKED ON SITE BY THE CONTRACTOR PRIOR TO CONSTRUCTION. USE WRITTEN DIMENSIONS ONLY. DO NOT SCALE. THESE DRAWINGS, PLANS, AND SPECIFICATIONS AND THE COPYRIGHT ARE THE PROPERTY OF ORION CONSULTING ENGINEERS PTY LTD AND MUST NOT BE REPRODUCED OR COPIED WHOLLY OR IN PART WITHOUT THE PERMISSION OF ORION CONSULTING ENGINEERS PTY LTD							Scale: 0 20 40 60 80 100 120 140 160 180 200 SCALE 1:2000 (A1) SCALE 1:4000 (A3)							For: 							By:  ABN:25 604 069 981 PO Box:7936, BAULKHAM HILLS NSW 2153 T:(02) 8660 0035 E:info@orionconsulting.com.au							 www.jas-anz.org/REGISTER							Project: No. 531 COBBITTY ROAD, COBBITTY - INTEGRATED WATER CYCLE MANAGEMENT							Title: 5YR ARI 9HR POST DEVELOPMENT FLOOD DEPTH MAP SHEET 03 OF 03	
A		HS		CS		-		-		09/06/2022		ISSUED WITH IWCM MASTERPLAN REPORT	

 [illegible]


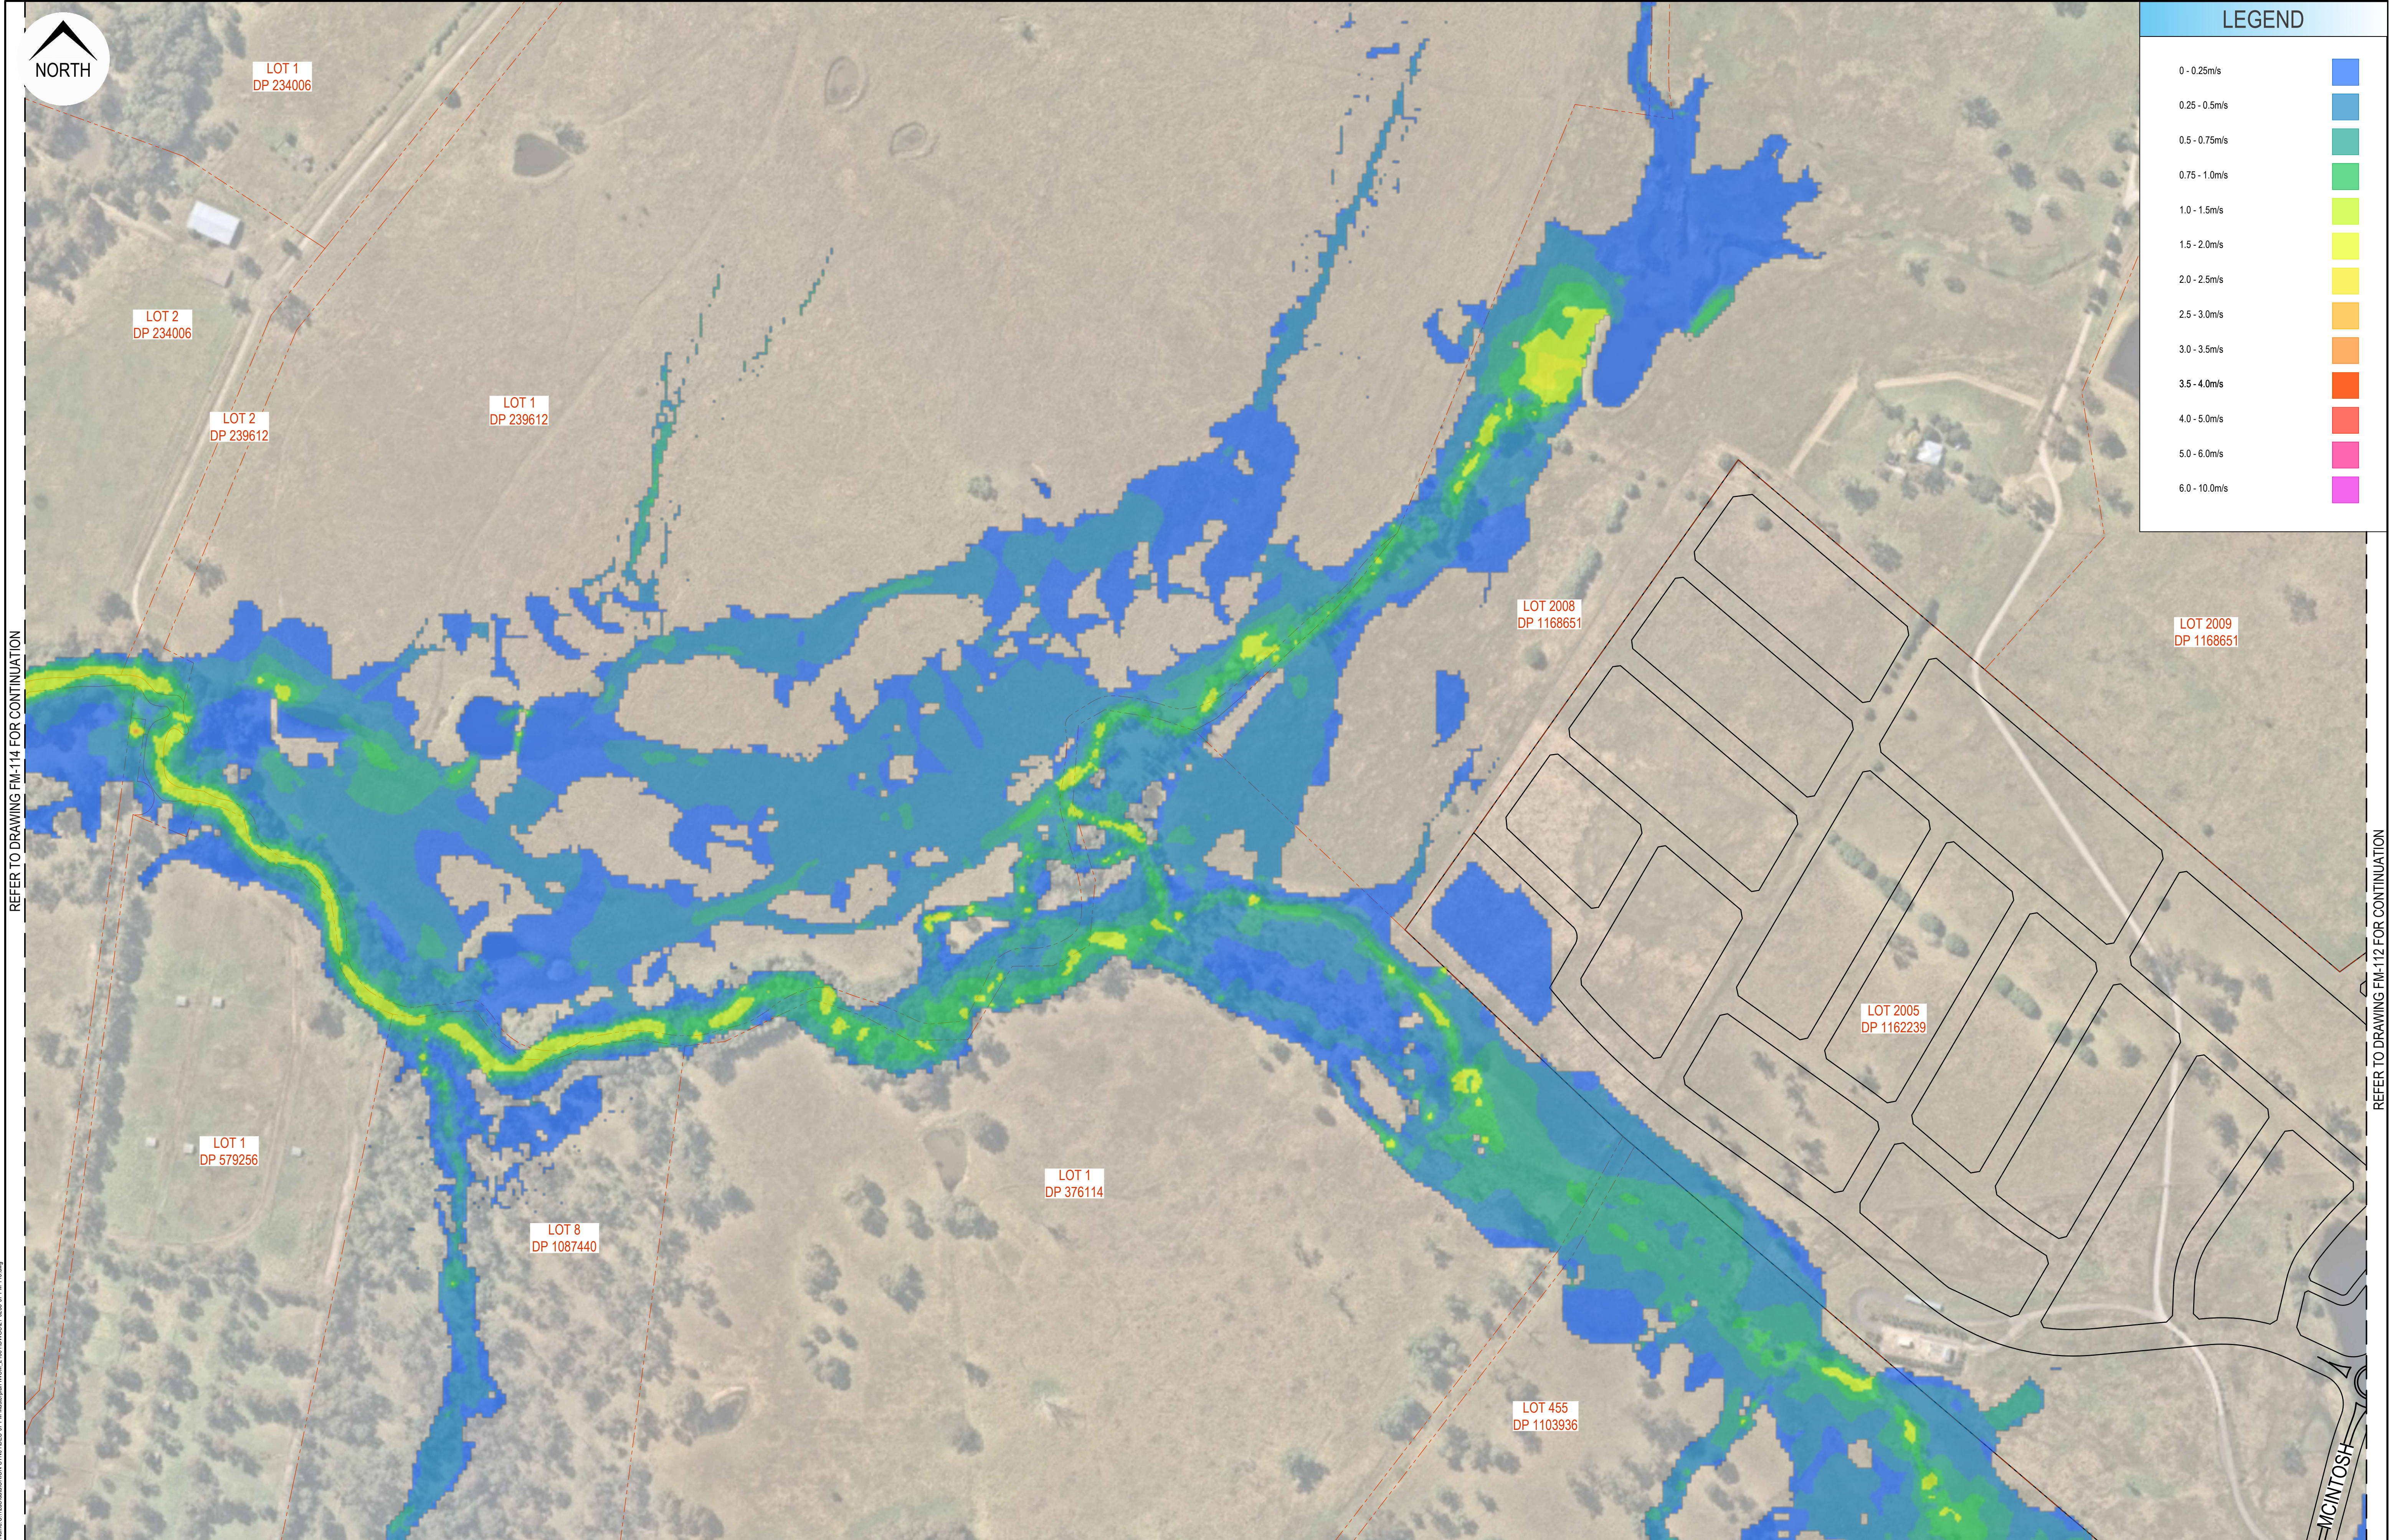


REFER TO DRAWING FM-114 FOR CONTINUATION

REFER TO DRAWING FM-112 FOR CONTINUATION

Rev	Drawn	Design	Check	Appd.	Date	Revision Description
A	HS	CS	-	-	09/06/2022	ISSUED WITH IWCM MASTERPLAN REPORT

Disclaimer and Copyright:
ALL DIMENSIONS TO BE CHECKED ON SITE BY THE CONTRACTOR PRIOR TO CONSTRUCTION.
USE WRITTEN DIMENSIONS ONLY. DO NOT SCALE.
THESE DRAWINGS, PLANS, AND SPECIFICATIONS AND THE COPYRIGHT ARE THE PROPERTY OF ORION CONSULTING ENGINEERS PTY LTD AND MUST NOT BE REPRODUCED OR COPIED WHOLLY OR IN PART WITHOUT THE PERMISSION OF ORION CONSULTING ENGINEERS PTY LTD

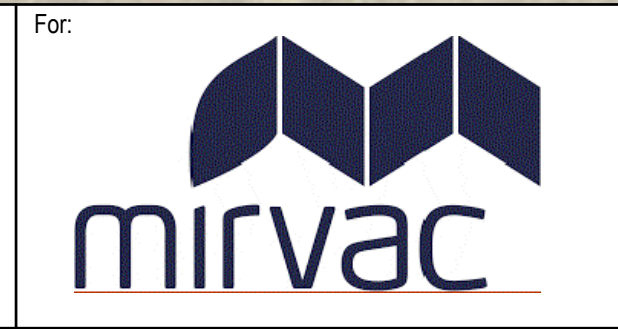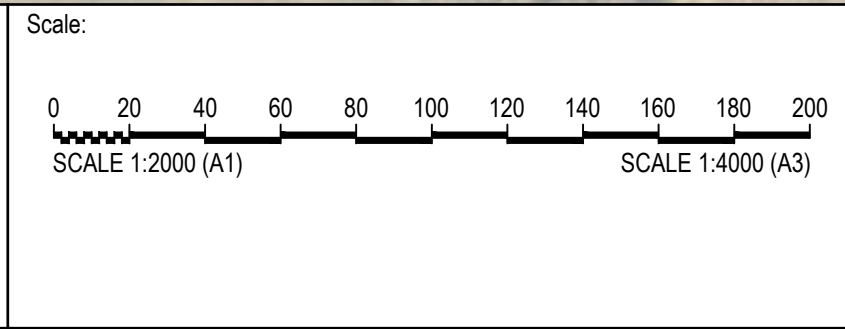


By:

ABN:25 604 069 981 PO Box:7936, BAULKHAM HILLS NSW 2153 T:(02) 8660 0035 E:info@orionconsulting.com.au

Project:

No. 531 COBBITTY ROAD,
COBBITY - INTEGRATED
WATER CYCLE MANAGEMENT

Title:				
5YR ARI 9HR POST DEVELOPMENT FLOOD VELOCITY MAP SHEET 02 OF 03				
Project No.	Set No.	Milestone	Plan	Revision
21-0258	07	FM	113	A

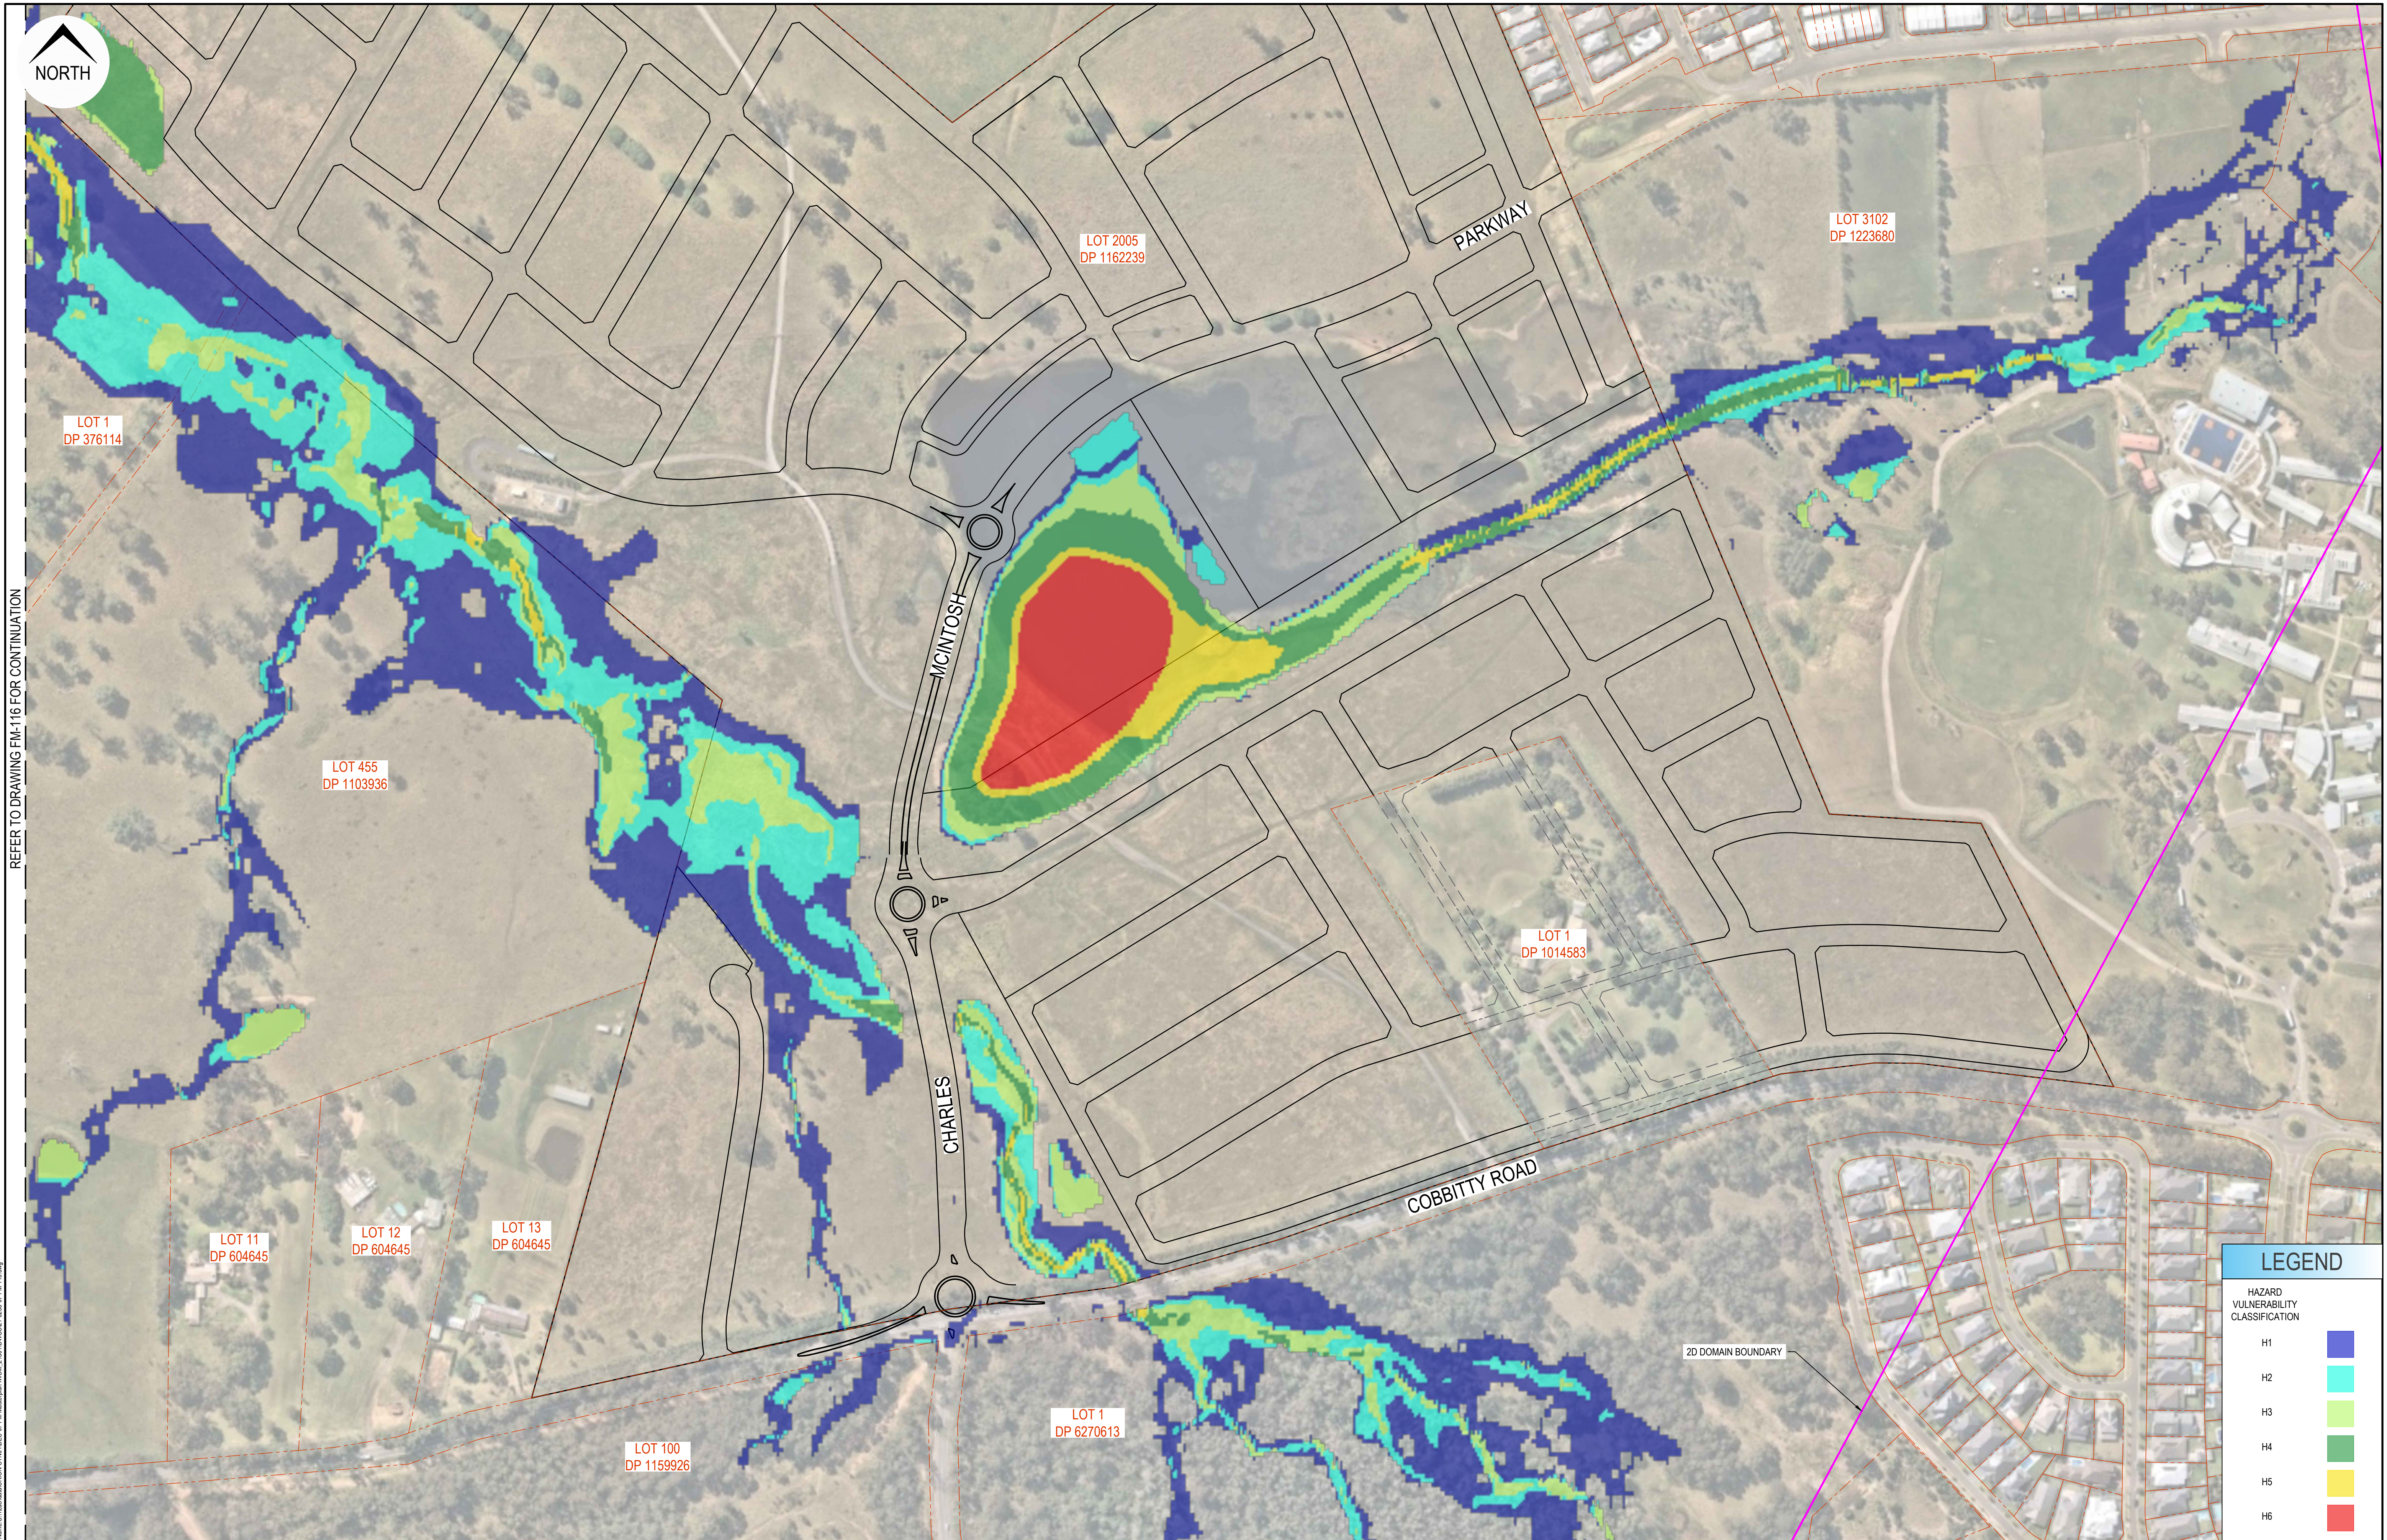


REFER TO DRAWING FM-116 FOR CONTINUATION

Project No: 21-0258, Set No: 07, Milestone: FM, Plan: 115, Revision: A

Rev	Drawn	Design	Check	Appd.	Date	Revision Description
A	HS	CS	-	-	09/06/2022	ISSUED WITH IWCM MASTERPLAN REPORT

Disclaimer and Copyright:
ALL DIMENSIONS TO BE CHECKED ON SITE BY THE CONTRACTOR PRIOR TO CONSTRUCTION.
USE WRITTEN DIMENSIONS ONLY. DO NOT SCALE.
THESE DRAWINGS, PLANS, AND SPECIFICATIONS AND THE COPYRIGHT ARE THE PROPERTY OF ORION CONSULTING ENGINEERS PTY LTD AND MUST NOT BE REPRODUCED OR COPIED WHOLLY OR IN PART WITHOUT THE PERMISSION OF ORION CONSULTING ENGINEERS PTY LTD

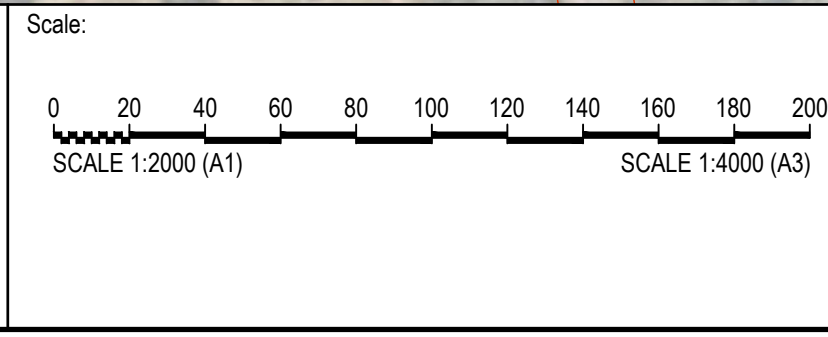

Project:

No. 531 COBBITTY ROAD,
COBBITTY - INTEGRATED
WATER CYCLE MANAGEMENT

Project No.	Set No.	Milestone	Plan	Revision
21-0258	07	FM	115	A

LEGEND	
HAZARD VULNERABILITY CLASSIFICATION	
H1	Dark Blue
H2	Light Blue
H3	Light Green
H4	Dark Green
H5	Yellow
H6	Red

