


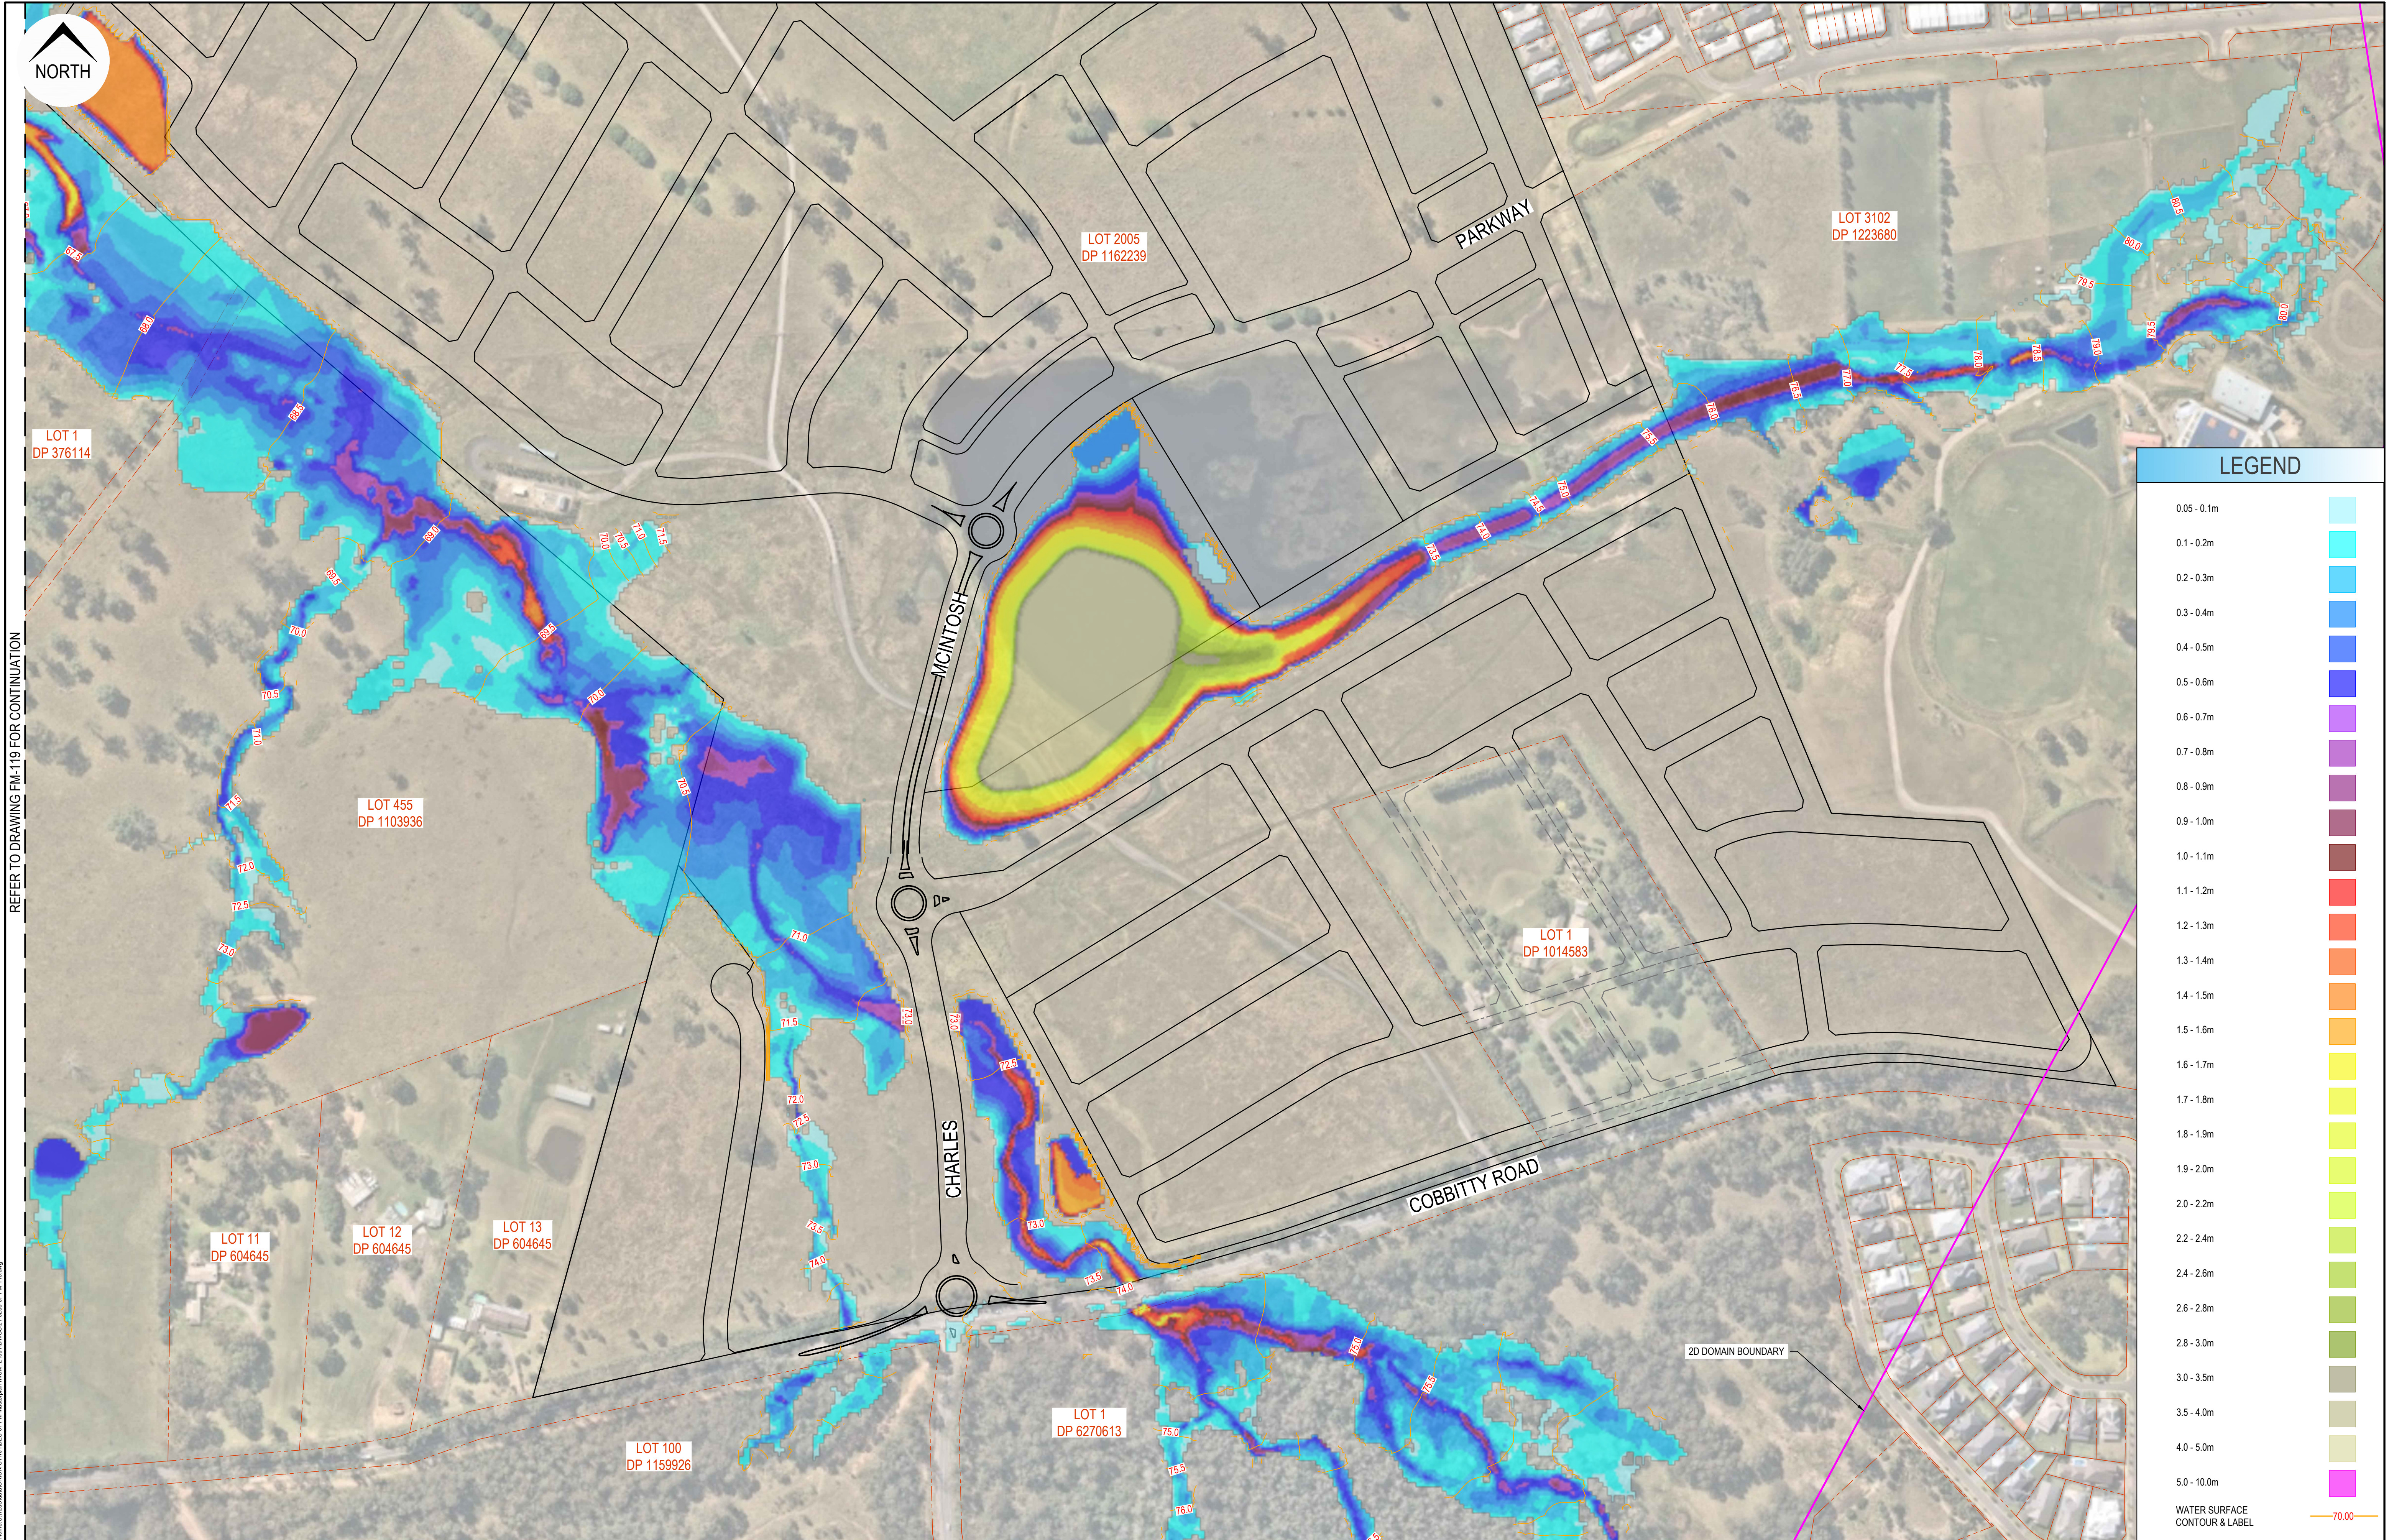


REFER TO DRAWING FM-119 FOR CONTINUATION

Point: 30 March 2020 2:57:46 PM File Name: C:\Users\orion\Documents\FM-119\Drawings\FM-119.dwg

Rev	Drawn	Design	Check	Appd.	Date	Revision Description
A	HS	CS	-	-	09/06/2022	ISSUED WITH IWCM MASTERPLAN REPORT

Disclaimer and Copyright:
ALL DIMENSIONS TO BE CHECKED ON SITE BY THE CONTRACTOR PRIOR TO CONSTRUCTION.
USE WRITTEN DIMENSIONS ONLY. DO NOT SCALE.
THESE DRAWINGS, PLANS, AND SPECIFICATIONS AND THE COPYRIGHT ARE THE PROPERTY OF ORION CONSULTING ENGINEERS PTY LTD AND MUST NOT BE REPRODUCED OR COPIED WHOLLY OR IN PART WITHOUT THE PERMISSION OF ORION CONSULTING ENGINEERS PTY LTD

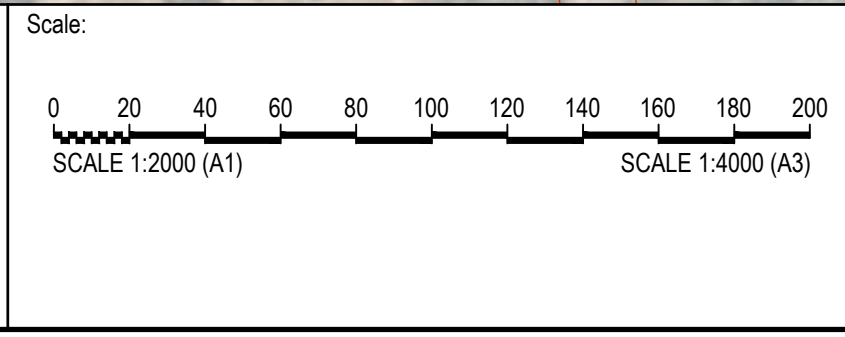


Project:

No. 531 COBBITTY ROAD,
COBBITTY - INTEGRATED
WATER CYCLE MANAGEMENT

Title:				
20YR ARI 2HR POST DEVELOPMENT FLOOD DEPTH MAP SHEET 01 OF 03				
Project No.	Set No.	Milestone	Plan	Revision
21-0258	07	FM	118	A

 

						Disclaimer and Copyright: ALL DIMENSIONS TO BE CHECKED ON SITE BY THE CONTRACTOR PRIOR TO CONSTRUCTION. USE WRITTEN DIMENSIONS ONLY, DO NOT SCALE THESE DRAWINGS, PLANS, AND SPECIFICATIONS AND THE COPYRIGHT ARE THE PROPERTY OF ORION CONSULTING ENGINEERS PTY LTD AND MUST NOT BE REPRODUCED OR COPIED WHOLLY OR IN PART WITHOUT THE PERMISSION OF ORION CONSULTING ENGINEERS PTY LTD	Scale: 		For: 	By: 	 		Project: No. 531 COBBITTY ROAD, COBBITTY - INTEGRATED WATER CYCLE MANAGEMENT	Title: 20YR ARI 2HR POST DEVELOPMENT FLOOD DEPTH MAP SHEET 02 OF 03			
A	HS	CS	-	-	09/06/2022	ISSUED WITH IWCM MASTERPLAN REPORT											
Rev	Drawn	Design	Check	Appd.	Date	Revision Description											
													Project No: 21-0258	Set No: 07	Milestone: FM	Plan: 119	Revision: A



							Disclaimer and Copyright: ALL DIMENSIONS TO BE CHECKED ON SITE BY THE CONTRACTOR PRIOR TO CONSTRUCTION. USE WRITTEN DIMENSIONS ONLY. DO NOT SCALE. THESE DRAWINGS, PLANS, AND SPECIFICATIONS AND THE COPYRIGHT ARE THE PROPERTY OF ORION CONSULTING ENGINEERS PTY LTD AND MUST NOT BE REPRODUCED OR COPIED WHOLLY OR IN PART WITHOUT THE PERMISSION OF ORION CONSULTING ENGINEERS PTY LTD	Scale: 	For: 	By:  ABN: 25 604 069 981 PO Box: 7936, BAULKHAM HILLS NSW 2153 T: (02) 8660 0035 E: info@orionconsulting.com.au	 www.jas-anz.com.au		Project: No. 531 COBBITTY ROAD, COBBITTY - INTEGRATED WATER CYCLE MANAGEMENT	Title: 20YR ARI 2HR POST DEVELOPMENT FLOOD VELOCITY MAP SHEET 01 OF 03					
A	HS	CS	-	-	09/06/2022	ISSUED WITH IWCM MASTERPLAN REPORT													
Rev	Drawn	Design	Check	Appd.	Date	Revision Description													

[illegible]

