

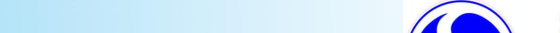


H6

REFER TO DRAWING FM-124 FOR CONTINUATION

						Disclaimer and Copyright: ALL DIMENSIONS TO BE CHECKED ON SITE BY THE CONTRACTOR PRIOR TO CONSTRUCTION. USE WRITTEN DIMENSIONS ONLY. DO NOT SCALE. THESE DRAWINGS, PLANS, AND SPECIFICATIONS AND THE COPYRIGHT ARE THE PROPERTY OF ORION CONSULTING ENGINEERS PTY LTD AND MUST NOT BE REPRODUCED OR COPIED WHOLLY OR IN PART WITHOUT THE PERMISSION OF ORION CONSULTING ENGINEERS PTY LTD										Scale: 020406080100120140160180200 SCALE 1:2000 (A1) SCALE 1:4000 (A3)										For: 										By:  Orion Consulting  SUSTAINABLE 2022 JAS-ANZ www.jas-anz.org/register ABN:25 604 069 981 PO Box:7936, BAULKHAM HILLS NSW 2153 T:(02) 8660 0035 E:info@orionconsulting.com.au										Project: No. 531 COBBITTY ROAD, COBBITTY - INTEGRATED WATER CYCLE MANAGEMENT										Title: 20YR ARI 2HR POST DEVELOPMENT FLOOD HAZARD MAP SHEET 02 OF 03									
A	HS	CS	-	-	09/06/2022	ISSUED WITH IWCM MASTERPLAN REPORT	
Rev	Drawn	Design	Check	Appd.	Date	Revision Description	

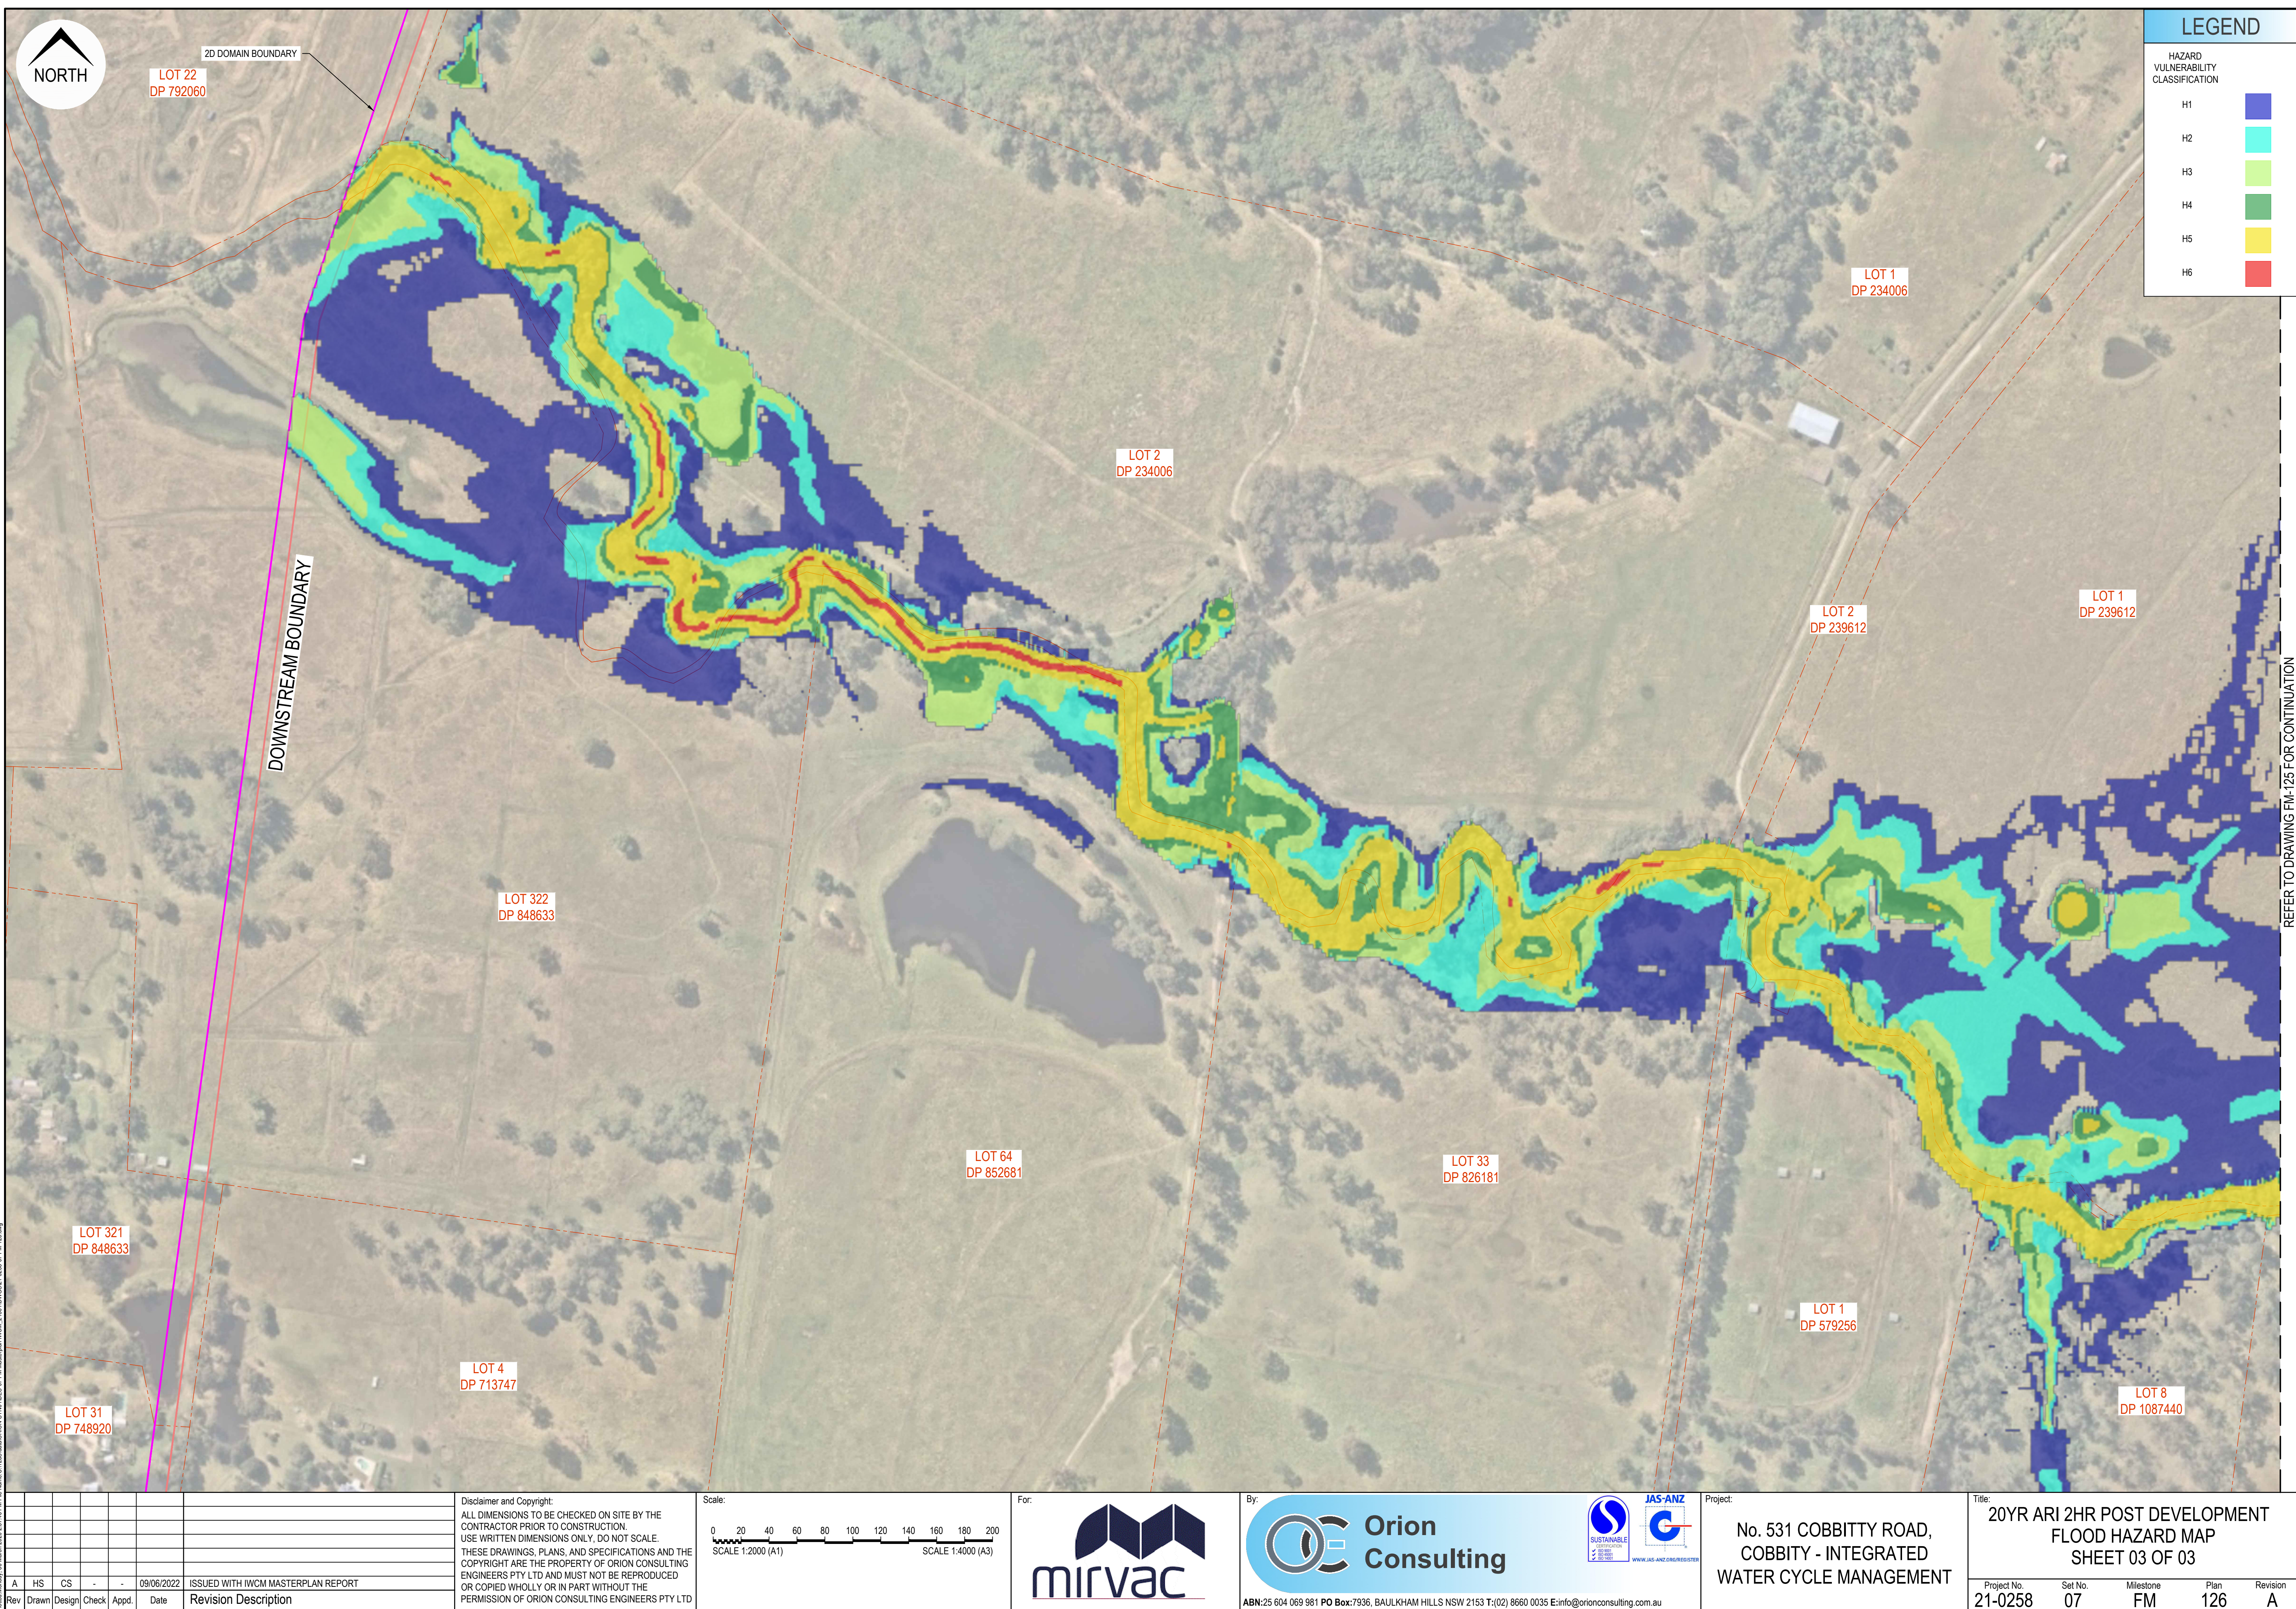

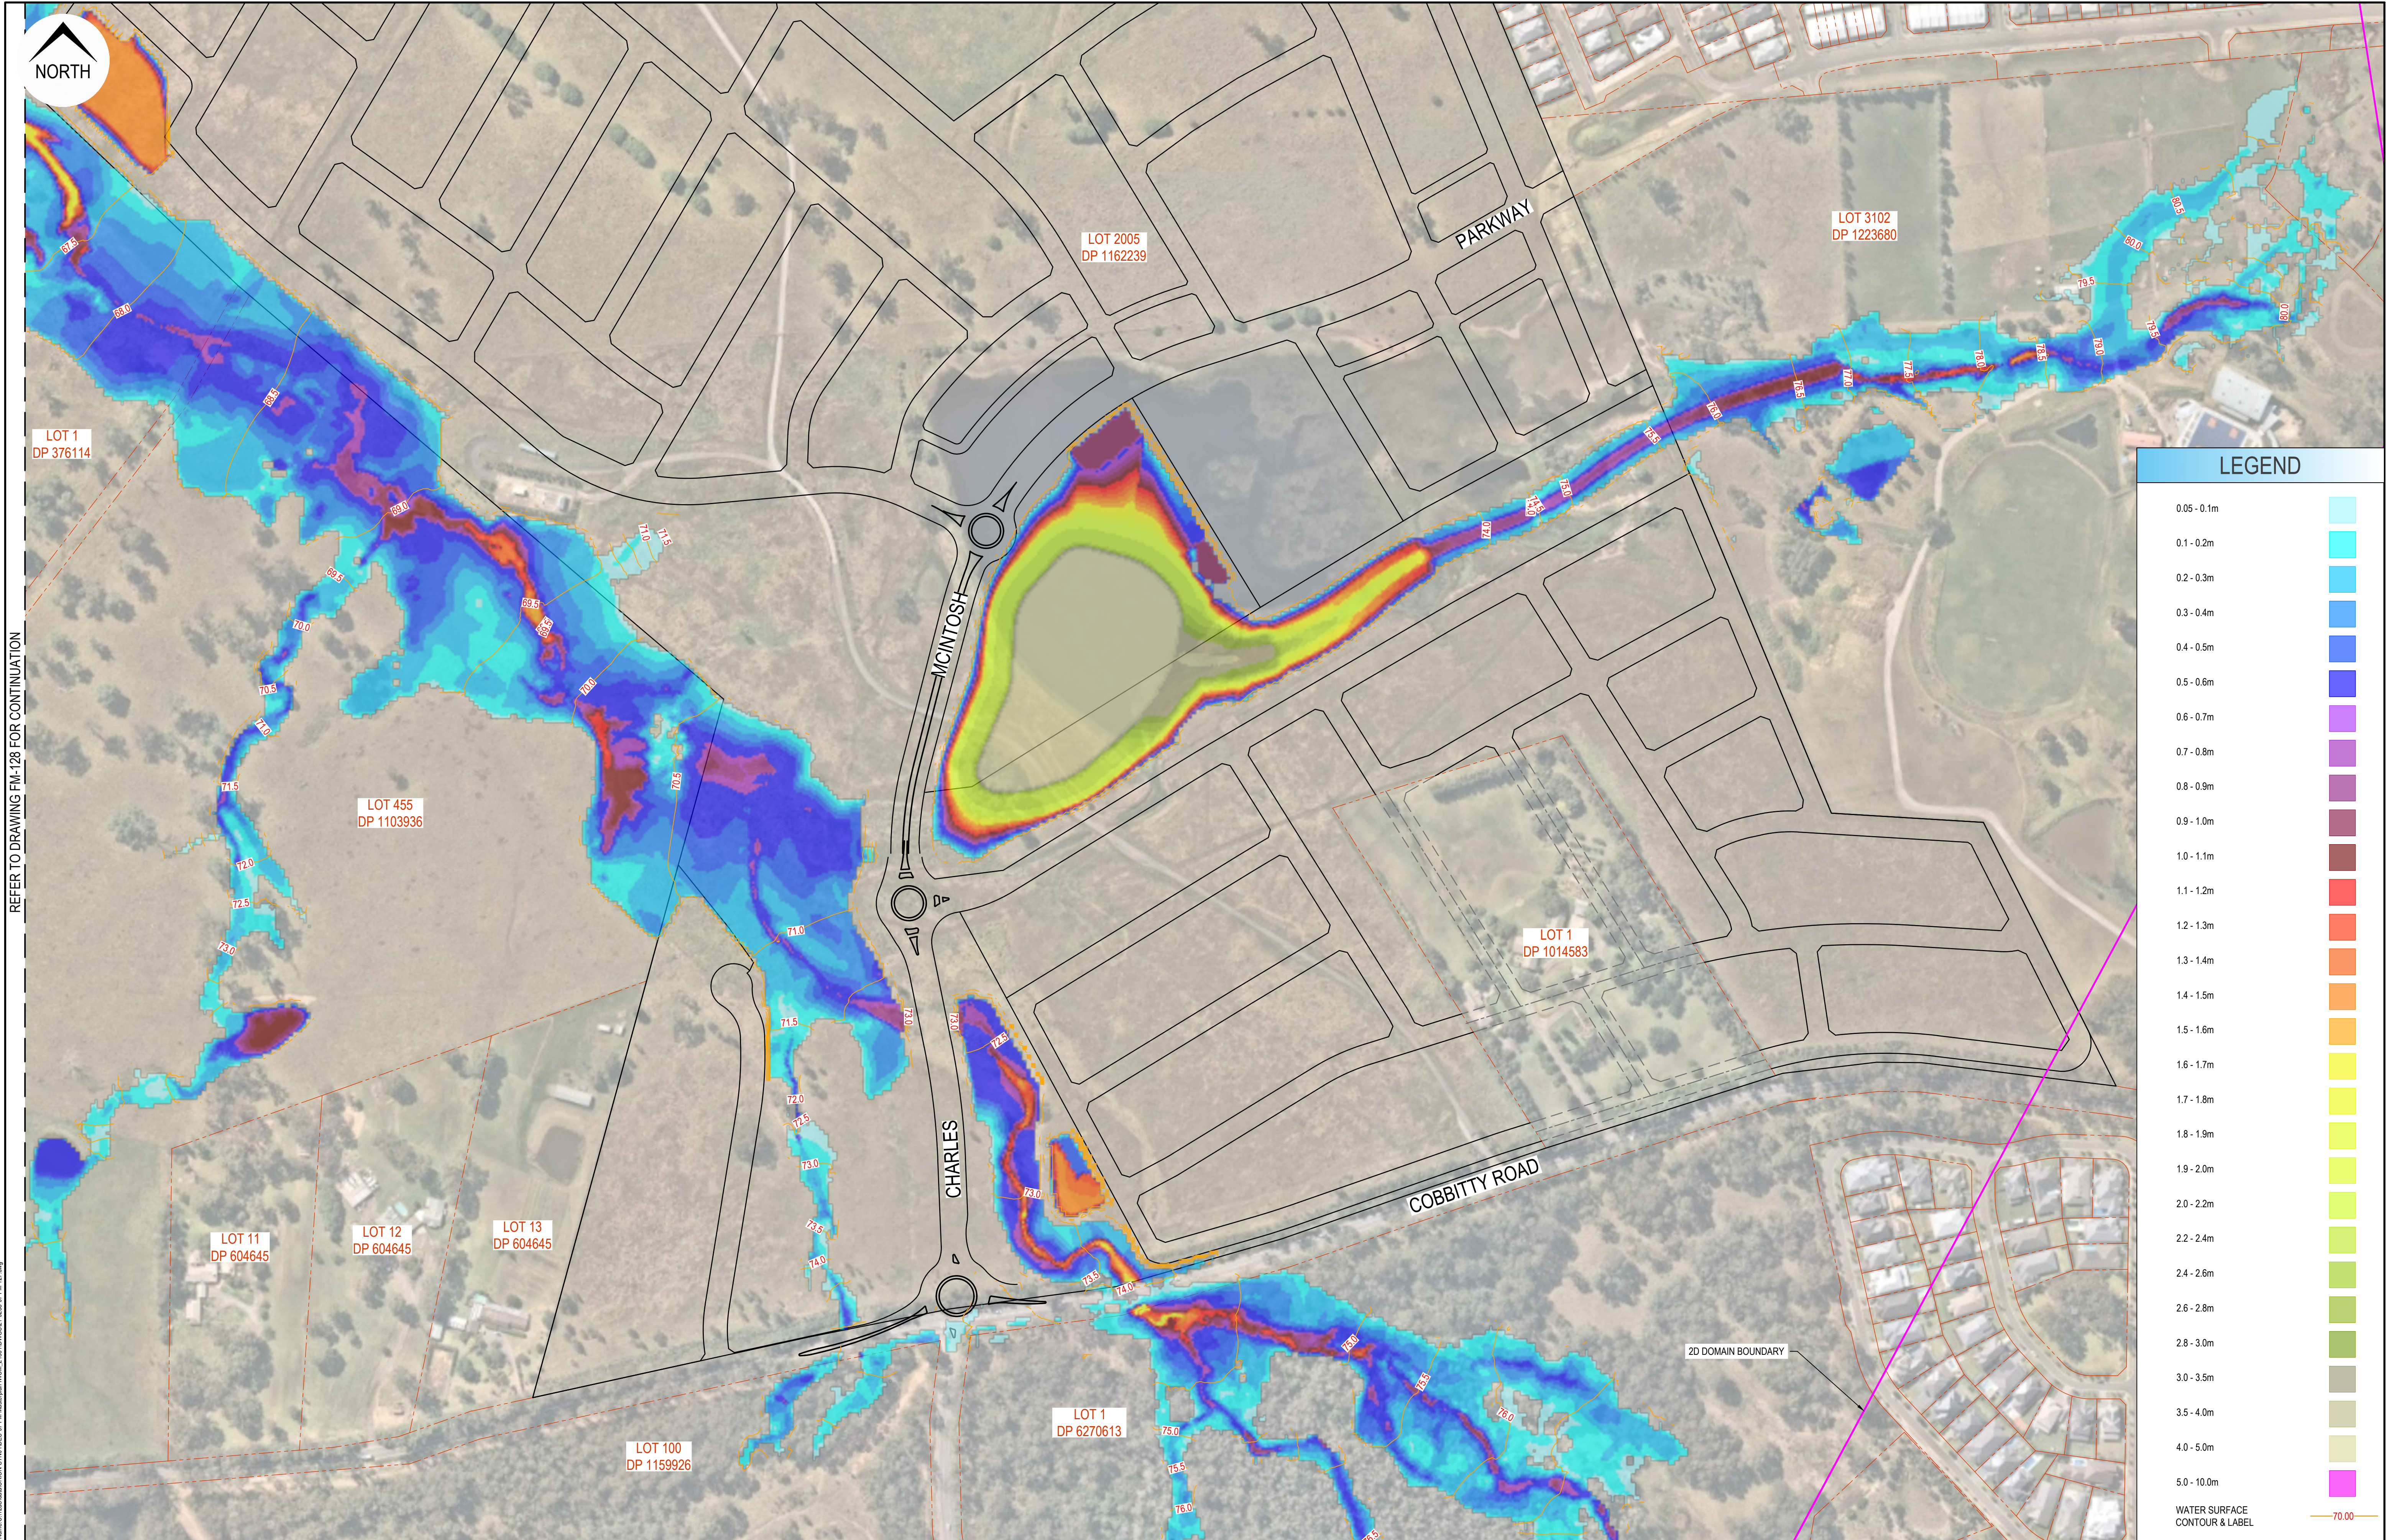


REFER TO DRAWING FM-128 FOR CONTINUATION


LEGEND

0.05 - 0.1m	
0.1 - 0.2m	
0.2 - 0.3m	
0.3 - 0.4m	
0.4 - 0.5m	
0.5 - 0.6m	
0.6 - 0.7m	
0.7 - 0.8m	
0.8 - 0.9m	
0.9 - 1.0m	
1.0 - 1.1m	
1.1 - 1.2m	
1.2 - 1.3m	
1.3 - 1.4m	
1.4 - 1.5m	
1.5 - 1.6m	
1.6 - 1.7m	
1.7 - 1.8m	
1.8 - 1.9m	
1.9 - 2.0m	
2.0 - 2.2m	
2.2 - 2.4m	
2.4 - 2.6m	
2.6 - 2.8m	
2.8 - 3.0m	
3.0 - 3.5m	
3.5 - 4.0m	
4.0 - 5.0m	
5.0 - 10.0m	
WATER SURFACE CONTOUR & LABEL	

Rev Drawn Design Check Appd. Date Revision Description		Disclaimer and Copyright: ALL DIMENSIONS TO BE CHECKED ON SITE BY THE CONTRACTOR PRIOR TO CONSTRUCTION. USE WRITTEN DIMENSIONS ONLY. DO NOT SCALE. THESE DRAWINGS, PLANS, AND SPECIFICATIONS AND THE COPYRIGHT ARE THE PROPERTY OF ORION CONSULTING ENGINEERS PTY LTD AND MUST NOT BE REPRODUCED OR COPIED WHOLLY OR IN PART WITHOUT THE PERMISSION OF ORION CONSULTING ENGINEERS PTY LTD	Scale: 0 20 40 60 80 100 120 140 160 180 200 SCALE 1:2000 (A1) SCALE 1:4000 (A3)	For:	By: ABN:25 604 069 981 PO Box:7936, BAULKHAM HILLS NSW 2153 T:(02) 8660 0035 E:info@orionconsulting.com.au	Project: No. 531 COBBITTY ROAD, COBBITTY - INTEGRATED WATER CYCLE MANAGEMENT	Title: 20YR ARI 9HR POST DEVELOPMENT FLOOD DEPTH MAP SHEET 01 OF 03	Project No. 21-0258	Set No. 07	Milestone FM	Plan 127	Revision A
---	--	---	--	-----------------------------	--	--	---	---	----------------------------------	------------------------------------	--------------------------------	----------------------------------

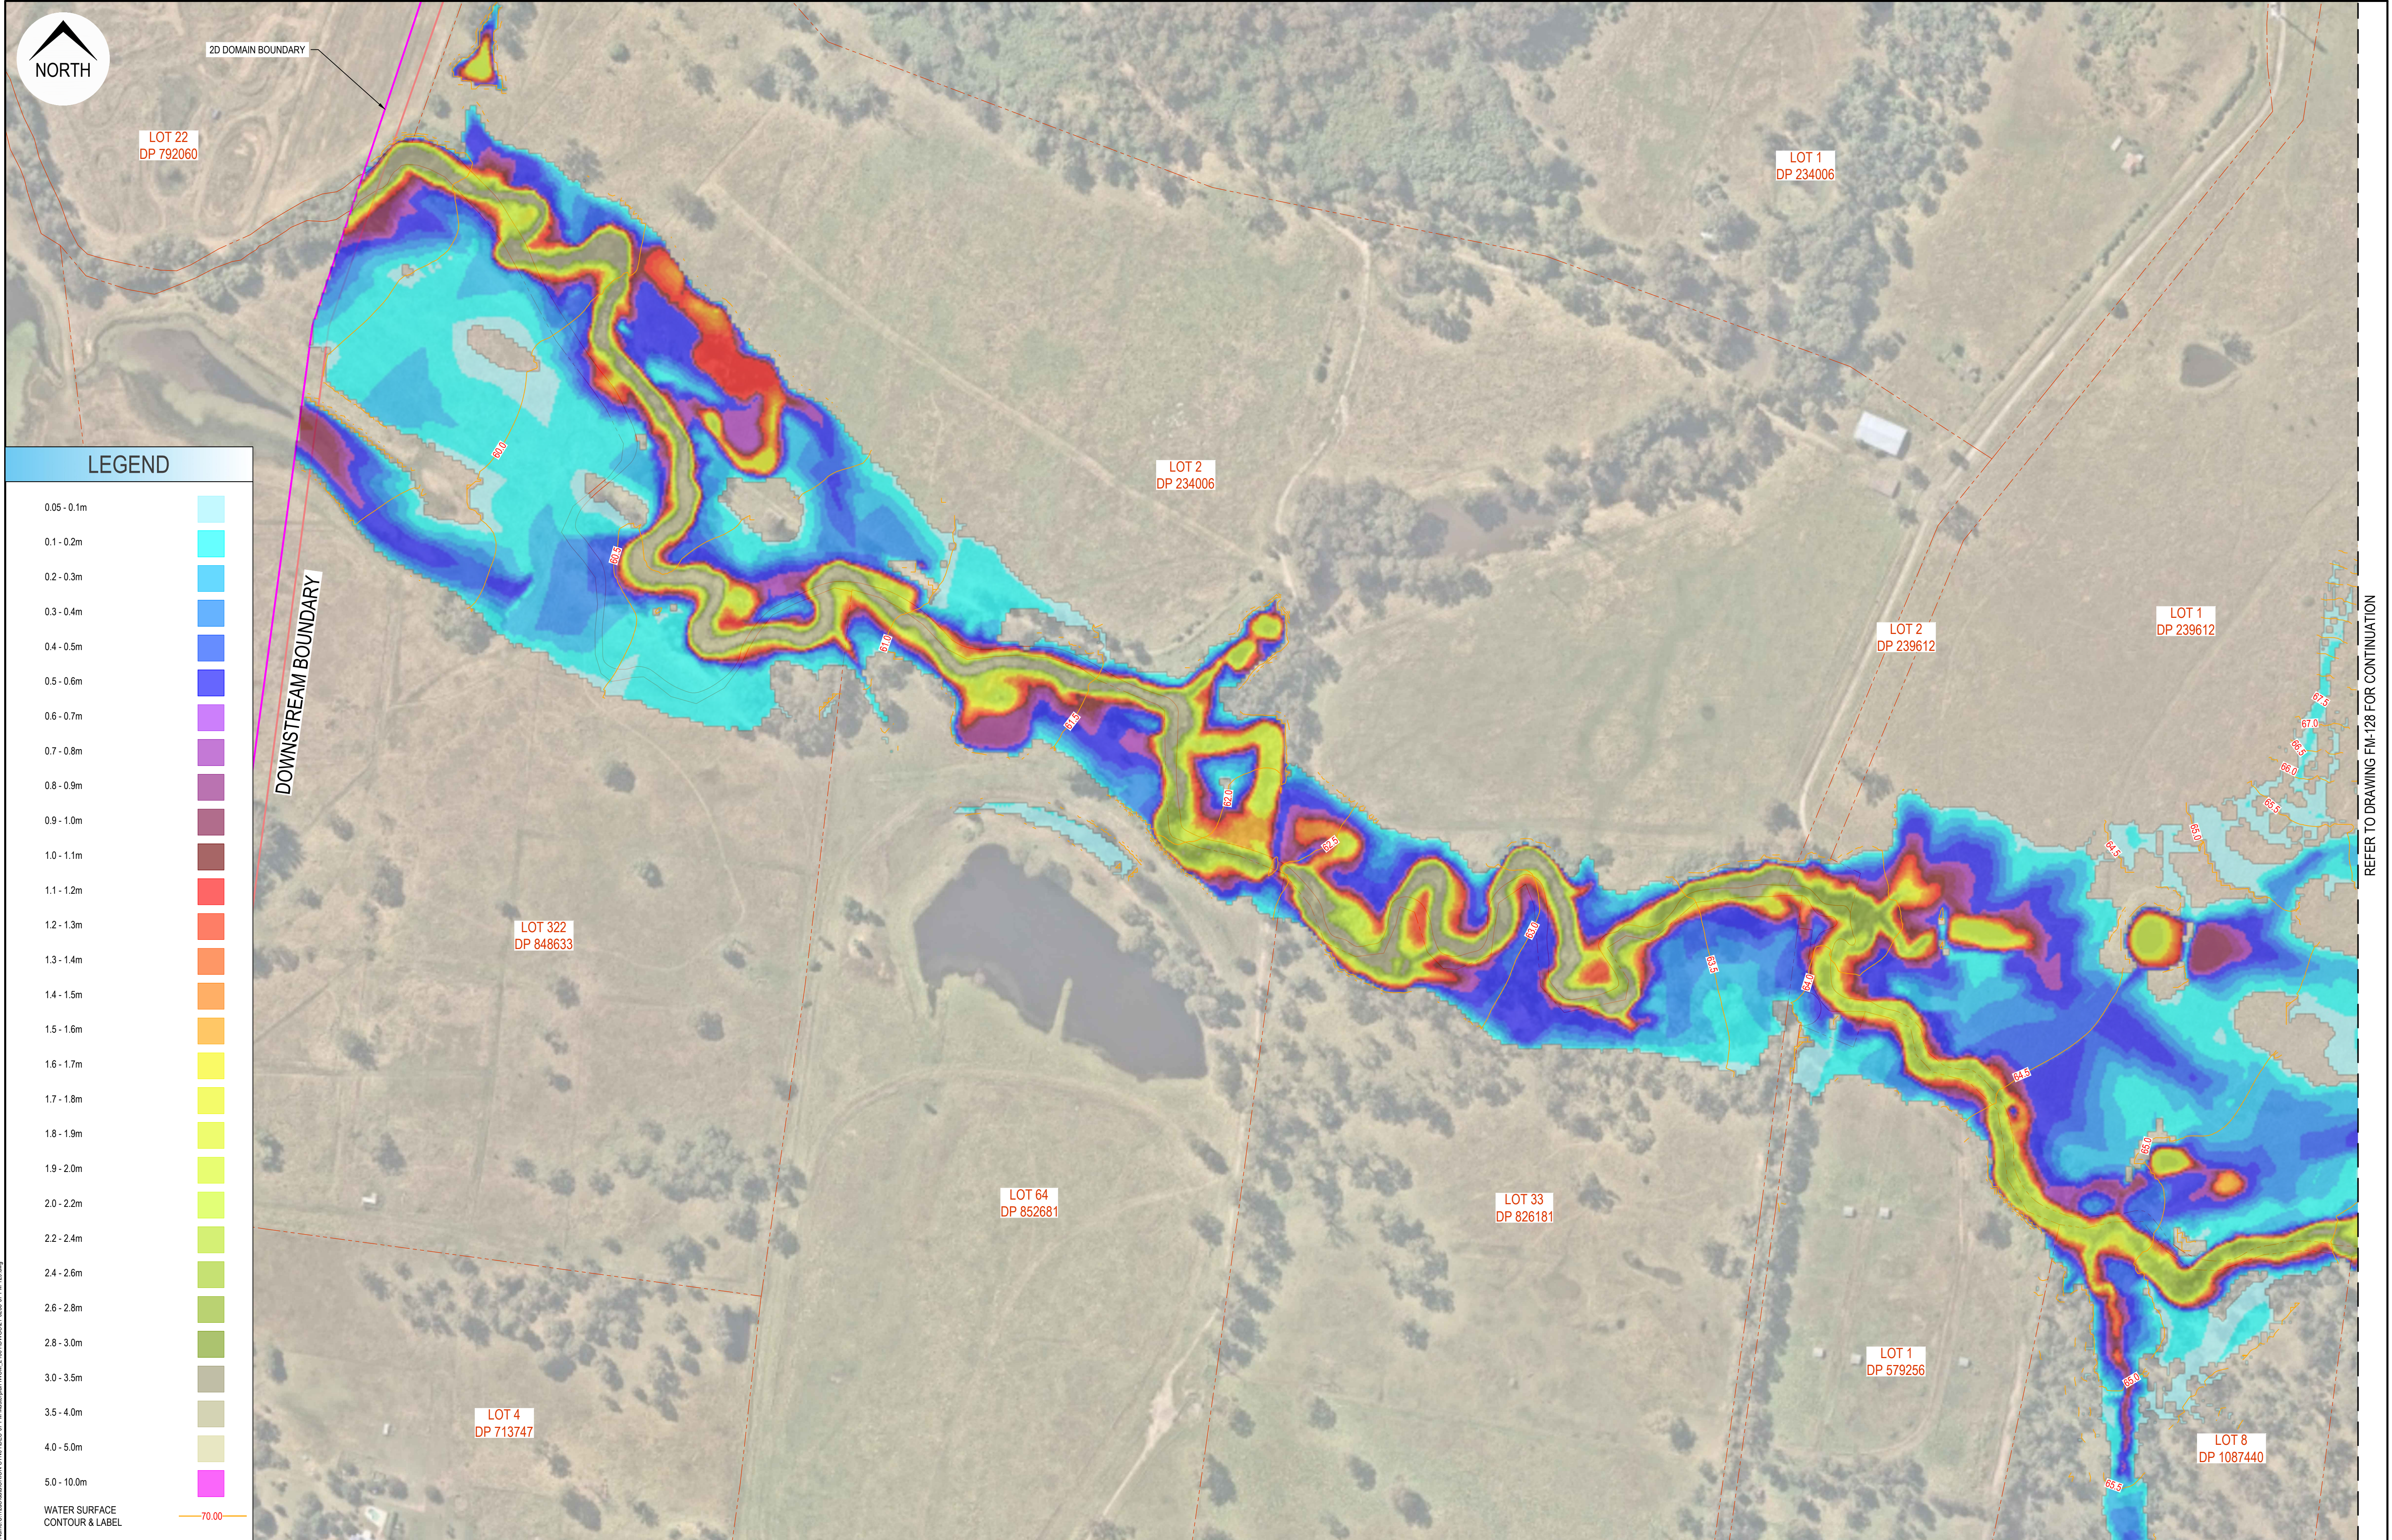

							Disclaimer and Copyright: ALL DIMENSIONS TO BE CHECKED ON SITE BY THE CONTRACTOR PRIOR TO CONSTRUCTION. USE WRITTEN DIMENSIONS ONLY. DO NOT SCALE. THESE DRAWINGS, PLANS, AND SPECIFICATIONS AND THE COPYRIGHT ARE THE PROPERTY OF ORION CONSULTING ENGINEERS PTY LTD AND MUST NOT BE REPRODUCED OR COPIED WHOLLY OR IN PART WITHOUT THE PERMISSION OF ORION CONSULTING ENGINEERS PTY LTD										Scale: 0 20 40 60 80 100 120 140 160 180 200 SCALE 1:2000 (A1) SCALE 1:4000 (A3)										For:  mirvac										By:  Orion Consulting ABN:25 604 069 981 PO Box:7936, BAULKHAM HILLS NSW 2153 T:(02) 8660 0035 E:info@orionconsulting.com.au										  www.jas-anz.org/REGISTER										Project: No. 531 COBBITTY ROAD, COBBITTY - INTEGRATED WATER CYCLE MANAGEMENT										Title: 20YR ARI 9HR POST DEVELOPMENT FLOOD DEPTH MAP SHEET 03 OF 03	
A HS CS - - 09/06/2022 ISSUED WITH IWCM MASTERPLAN REPORT	

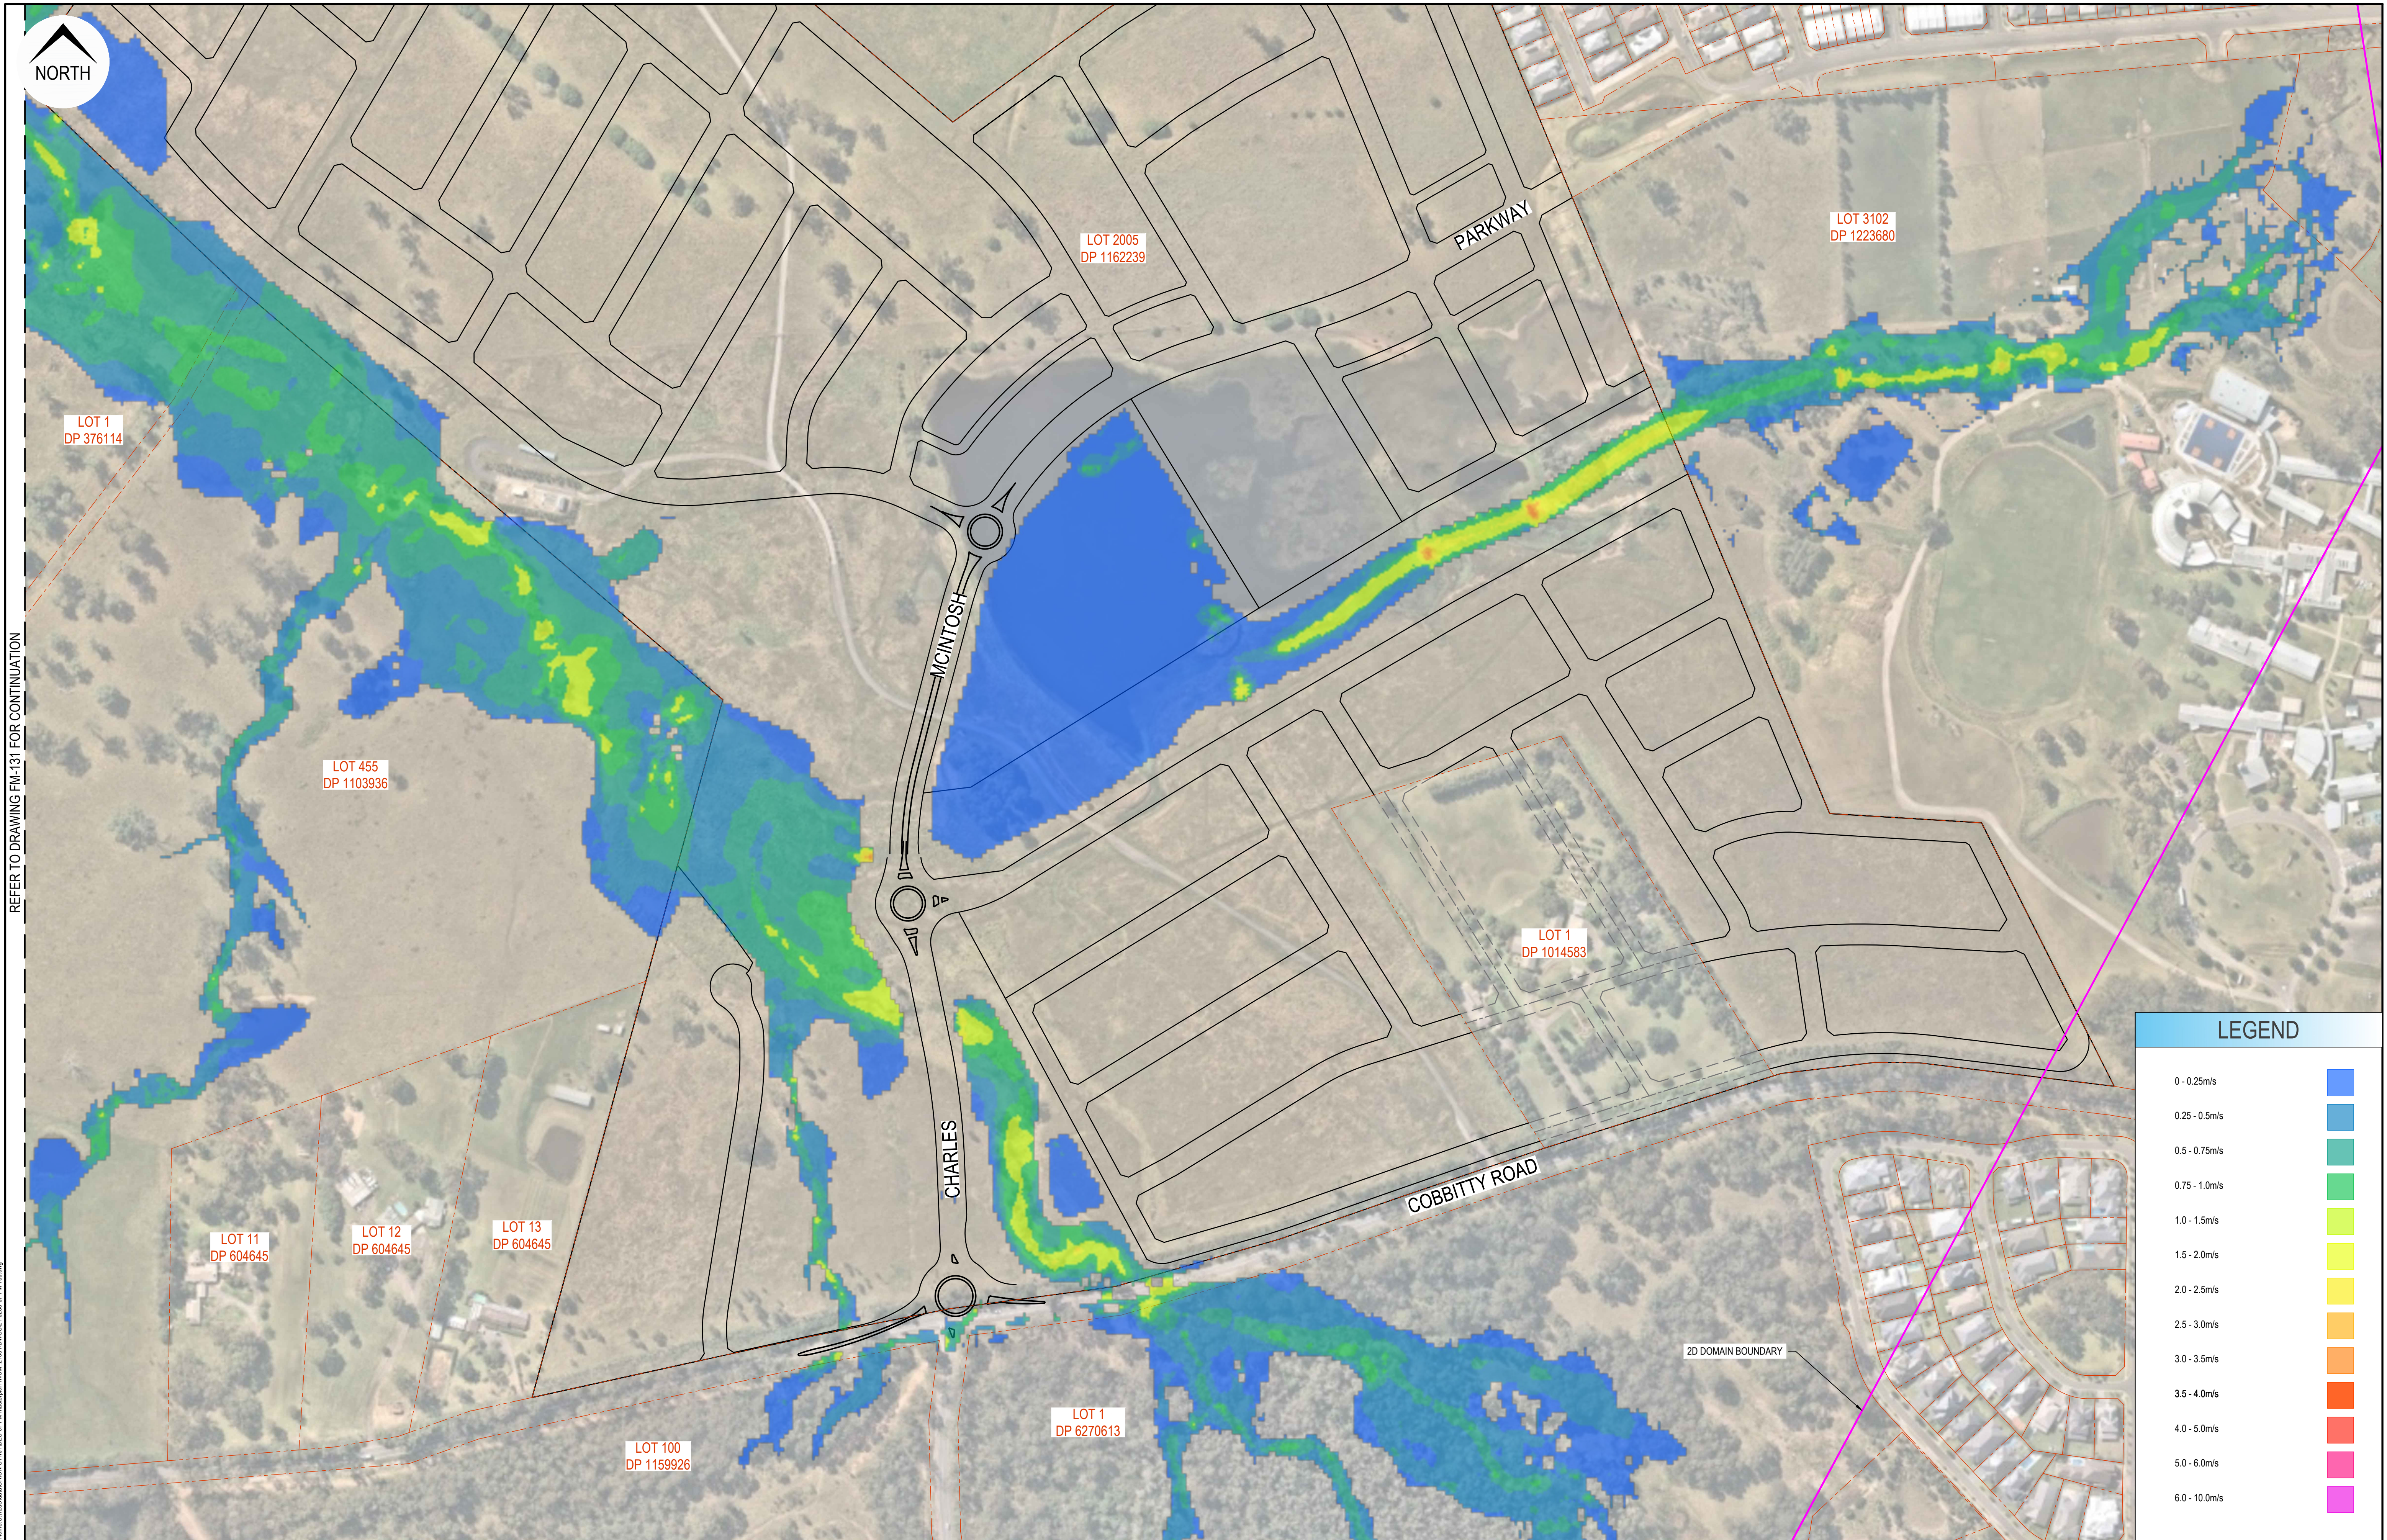


REFER TO DRAWING FM-131 FOR CONTINUATION

Point: 10/01/2022 2:57:46 PM File Name: C:\Users\orion\Documents\21-0258\21-0258-07-FM130.dwg

Rev	Drawn	Design	Check	Appd.	Date	Revision Description
A	HS	CS	-	-	09/06/2022	ISSUED WITH IWCM MASTERPLAN REPORT


Disclaimer and Copyright:
ALL DIMENSIONS TO BE CHECKED ON SITE BY THE CONTRACTOR PRIOR TO CONSTRUCTION.
USE WRITTEN DIMENSIONS ONLY. DO NOT SCALE.
THESE DRAWINGS, PLANS, AND SPECIFICATIONS AND THE COPYRIGHT ARE THE PROPERTY OF ORION CONSULTING ENGINEERS PTY LTD AND MUST NOT BE REPRODUCED OR COPIED WHOLLY OR IN PART WITHOUT THE PERMISSION OF ORION CONSULTING ENGINEERS PTY LTD

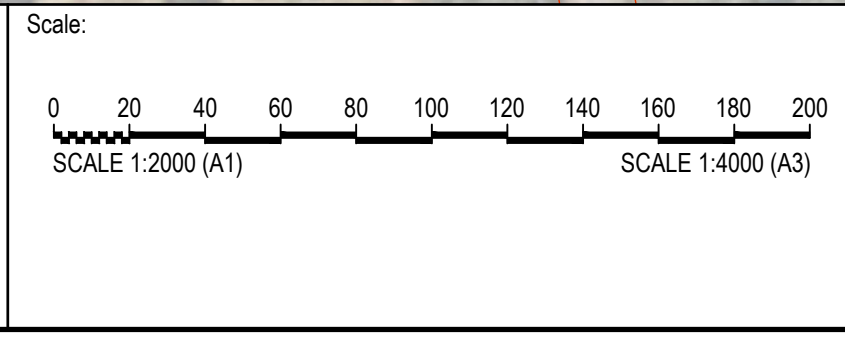


Project:

No. 531 COBBITTY ROAD,
COBBITTY - INTEGRATED
WATER CYCLE MANAGEMENT

Title:				
20YR ARI 9HR POST DEVELOPMENT FLOOD VELOCITY MAP SHEET 01 OF 03				
Project No.	Set No.	Milestone	Plan	Revision
21-0258	07	FM	130	A

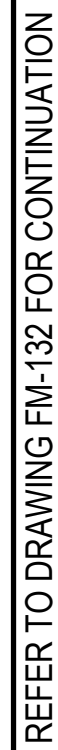

 							Disclaimer and Copyright: ALL DIMENSIONS TO BE CHECKED ON SITE BY THE CONTRACTOR PRIOR TO CONSTRUCTION. USE WRITTEN DIMENSIONS ONLY, DO NOT SCALE THESE DRAWINGS, PLANS, AND SPECIFICATIONS, AND THE COPYRIGHT ARE THE PROPERTY OF ORION CONSULTING ENGINEERS PTY LTD AND MUST NOT BE REPRODUCED OR COPIED WHOLLY OR IN PART WITHOUT THE PERMISSION OF ORION CONSULTING ENGINEERS PTY LTD	Scale:  SCALE 1:2000 (A1) SCALE 1:4000 (A3)	For: 	By:  ABN: 25 604 069 981 PO Box: 7936, BAULKHAM HILLS NSW 2153 T: (02) 8660 0035 E: info@orionconsulting.com.au	Project:   www.jas-anz.com/register	Project: No. 531 COBBITTY ROAD, COBBITTY - INTEGRATED WATER CYCLE MANAGEMENT	Title: 20YR ARI 9HR POST DEVELOPMENT FLOOD VELOCITY MAP SHEET 02 OF 03	<table><tr><td>Project No.</td><td>Set No.</td><td>Milestone</td><td>Plan</td><td>Revision</td></tr><tr><td>21-0258</td><td>07</td><td>FM</td><td>131</td><td>A</td></tr></table>					Project No.	Set No.	Milestone	Plan	Revision	21-0258	07	FM	131	A	
Project No.	Set No.	Milestone	Plan	Revision																									
21-0258	07	FM	131	A																									
<table><tr><th>Rev</th><th>Drawn</th><th>Design</th><th>Check</th><th>Appd.</th><th>Date</th><th>Revision Description</th></tr><tr><td>A</td><td>HS</td><td>CS</td><td>-</td><td>-</td><td>09/06/2022</td><td>ISSUED WITH IWCM MASTERPLAN REPORT</td></tr></table>							Rev	Drawn	Design	Check	Appd.	Date	Revision Description	A	HS	CS	-	-	09/06/2022	ISSUED WITH IWCM MASTERPLAN REPORT									
Rev	Drawn	Design	Check	Appd.	Date	Revision Description																							
A	HS	CS	-	-	09/06/2022	ISSUED WITH IWCM MASTERPLAN REPORT																							

