


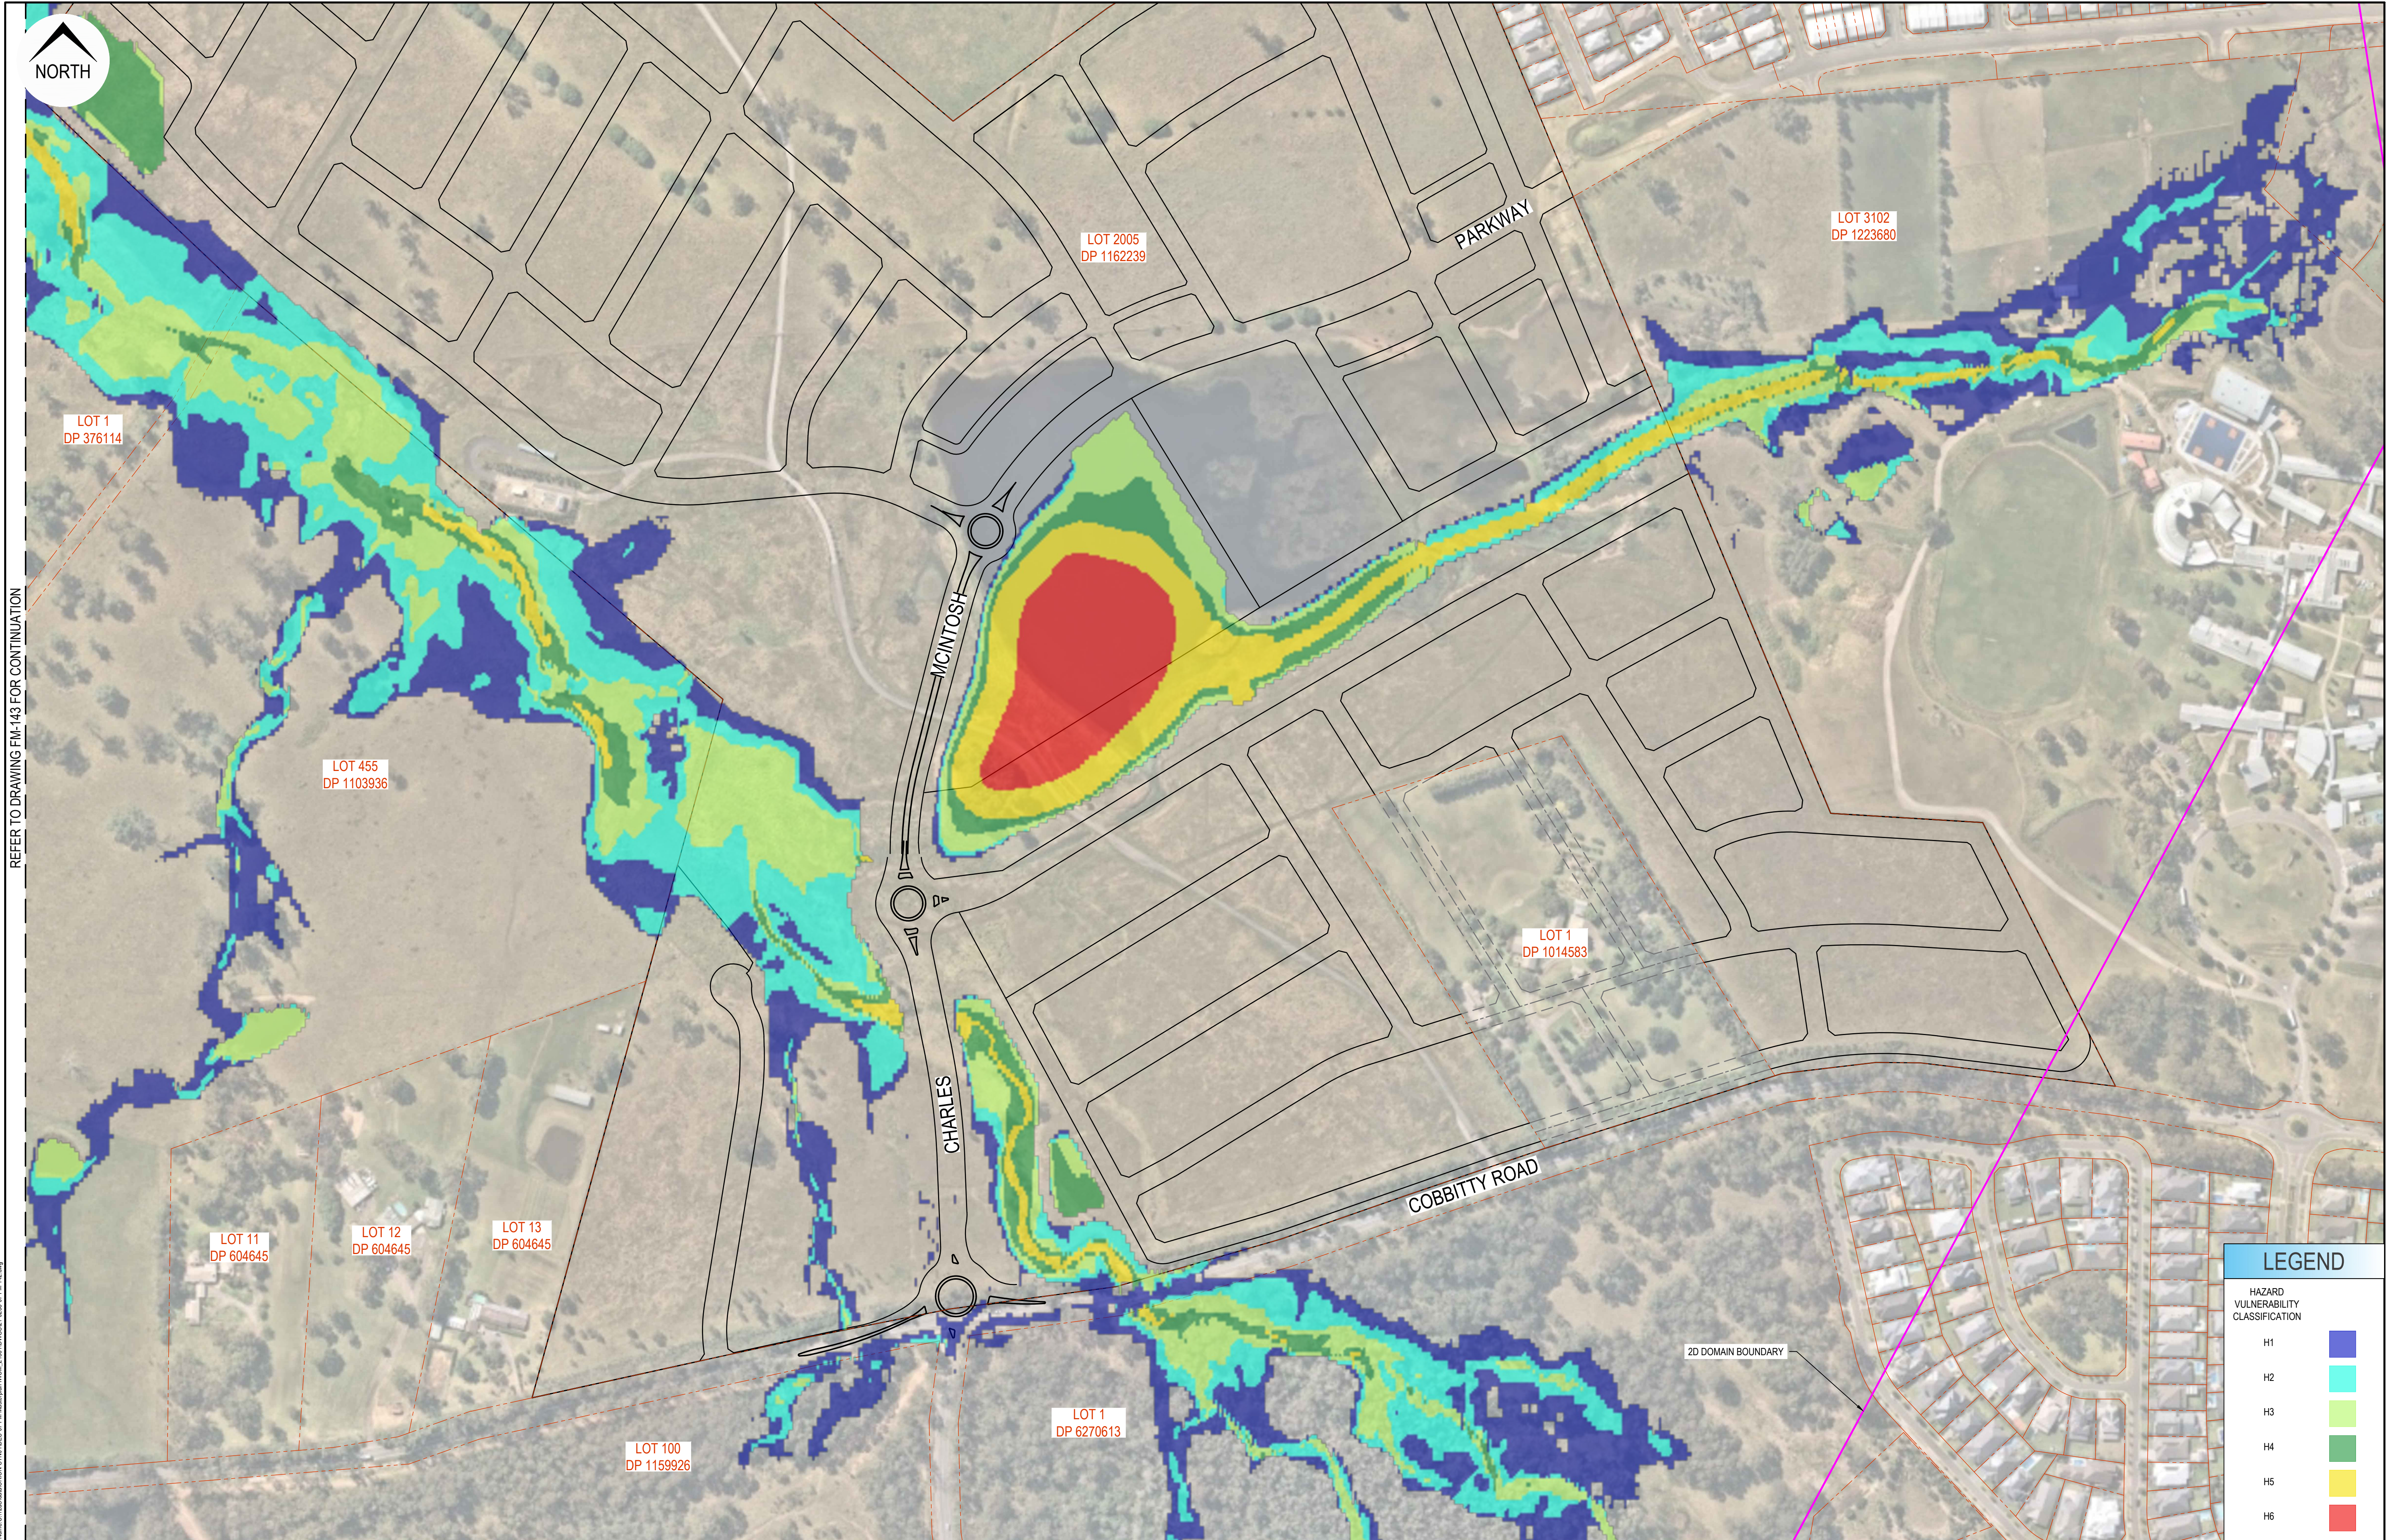


REFER TO DRAWING FM-143 FOR CONTINUATION

Point: 30 March 2020 2:57:46 PM File Name: C:\Users\orion\Documents\210521\210521_00258_07_FM142.dwg

Rev	Drawn	Design	Check	Appd.	Date	Revision Description
A	HS	CS	-	-	09/06/2022	ISSUED WITH IWCM MASTERPLAN REPORT

Disclaimer and Copyright:
ALL DIMENSIONS TO BE CHECKED ON SITE BY THE CONTRACTOR PRIOR TO CONSTRUCTION.
USE WRITTEN DIMENSIONS ONLY. DO NOT SCALE.
THESE DRAWINGS, PLANS, AND SPECIFICATIONS AND THE COPYRIGHT ARE THE PROPERTY OF ORION CONSULTING ENGINEERS PTY LTD AND MUST NOT BE REPRODUCED OR COPIED WHOLLY OR IN PART WITHOUT THE PERMISSION OF ORION CONSULTING ENGINEERS PTY LTD

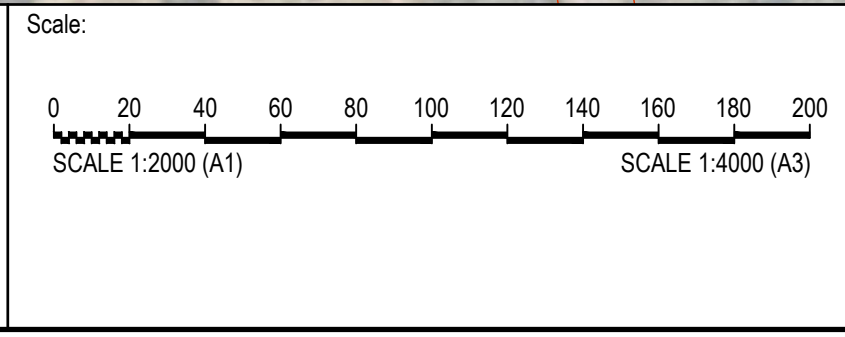



Project:


No. 531 COBBITTY ROAD,
COBBITTY - INTEGRATED
WATER CYCLE MANAGEMENT

Title:				
100YR ARI 2HR POST DEVELOPMENT FLOOD HAZARD MAP SHEET 01 OF 03				
Project No.	Set No.	Milestone	Plan	Revision
21-0258	07	FM	142	A

LEGEND	
HAZARD VULNERABILITY CLASSIFICATION	
H1	
H2	
H3	
H4	
H5	
H6	

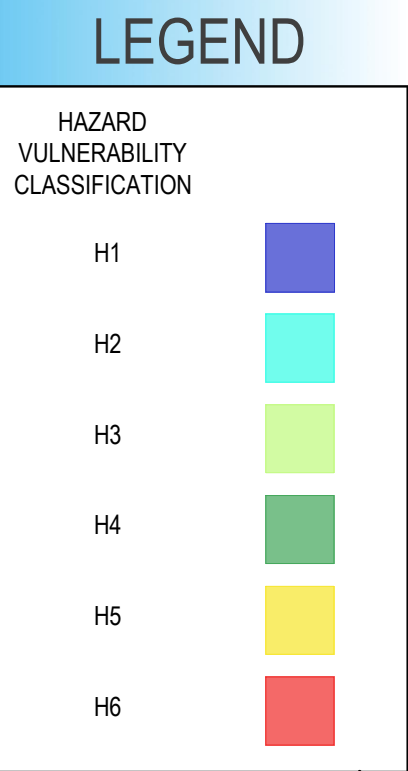

 						Disclaimer and Copyright: ALL DIMENSIONS TO BE CHECKED ON SITE BY THE CONTRACTOR PRIOR TO CONSTRUCTION. USE WRITTEN DIMENSIONS ONLY. DO NOT SCALE THESE DRAWINGS, PLANS, AND SPECIFICATIONS AND THE COPYRIGHT ARE THE PROPERTY OF ORION CONSULTING ENGINEERS PTY LTD AND MUST NOT BE REPRODUCED OR COPIED WHOLLY OR IN PART WITHOUT THE PERMISSION OF ORION CONSULTING ENGINEERS PTY LTD		Scale: 		For: 		By:  ABN:25 604 069 981 PO Box:7936, BAULKHAM HILLS NSW 2153 T:(02) 8660 0035 E:info@orionconsulting.com.au		Project:   www.jas-anz.com/register		Title: No. 531 COBBITTY ROAD, COBBITY - INTEGRATED WATER CYCLE MANAGEMENT		Title: 100YR ARI 2HR POST DEVELOPMENT FLOOD HAZARD MAP SHEET 02 OF 03							
A	HS	CS	-	-	09/06/2022	ISSUED WITH IWCM MASTERPLAN REPORT																			
Rev	Drawn	Design	Check	Appd.	Date	Revision Description										Project No. 21-0258		Set No. 07		Milestone FM		Plan 143		Revision A	


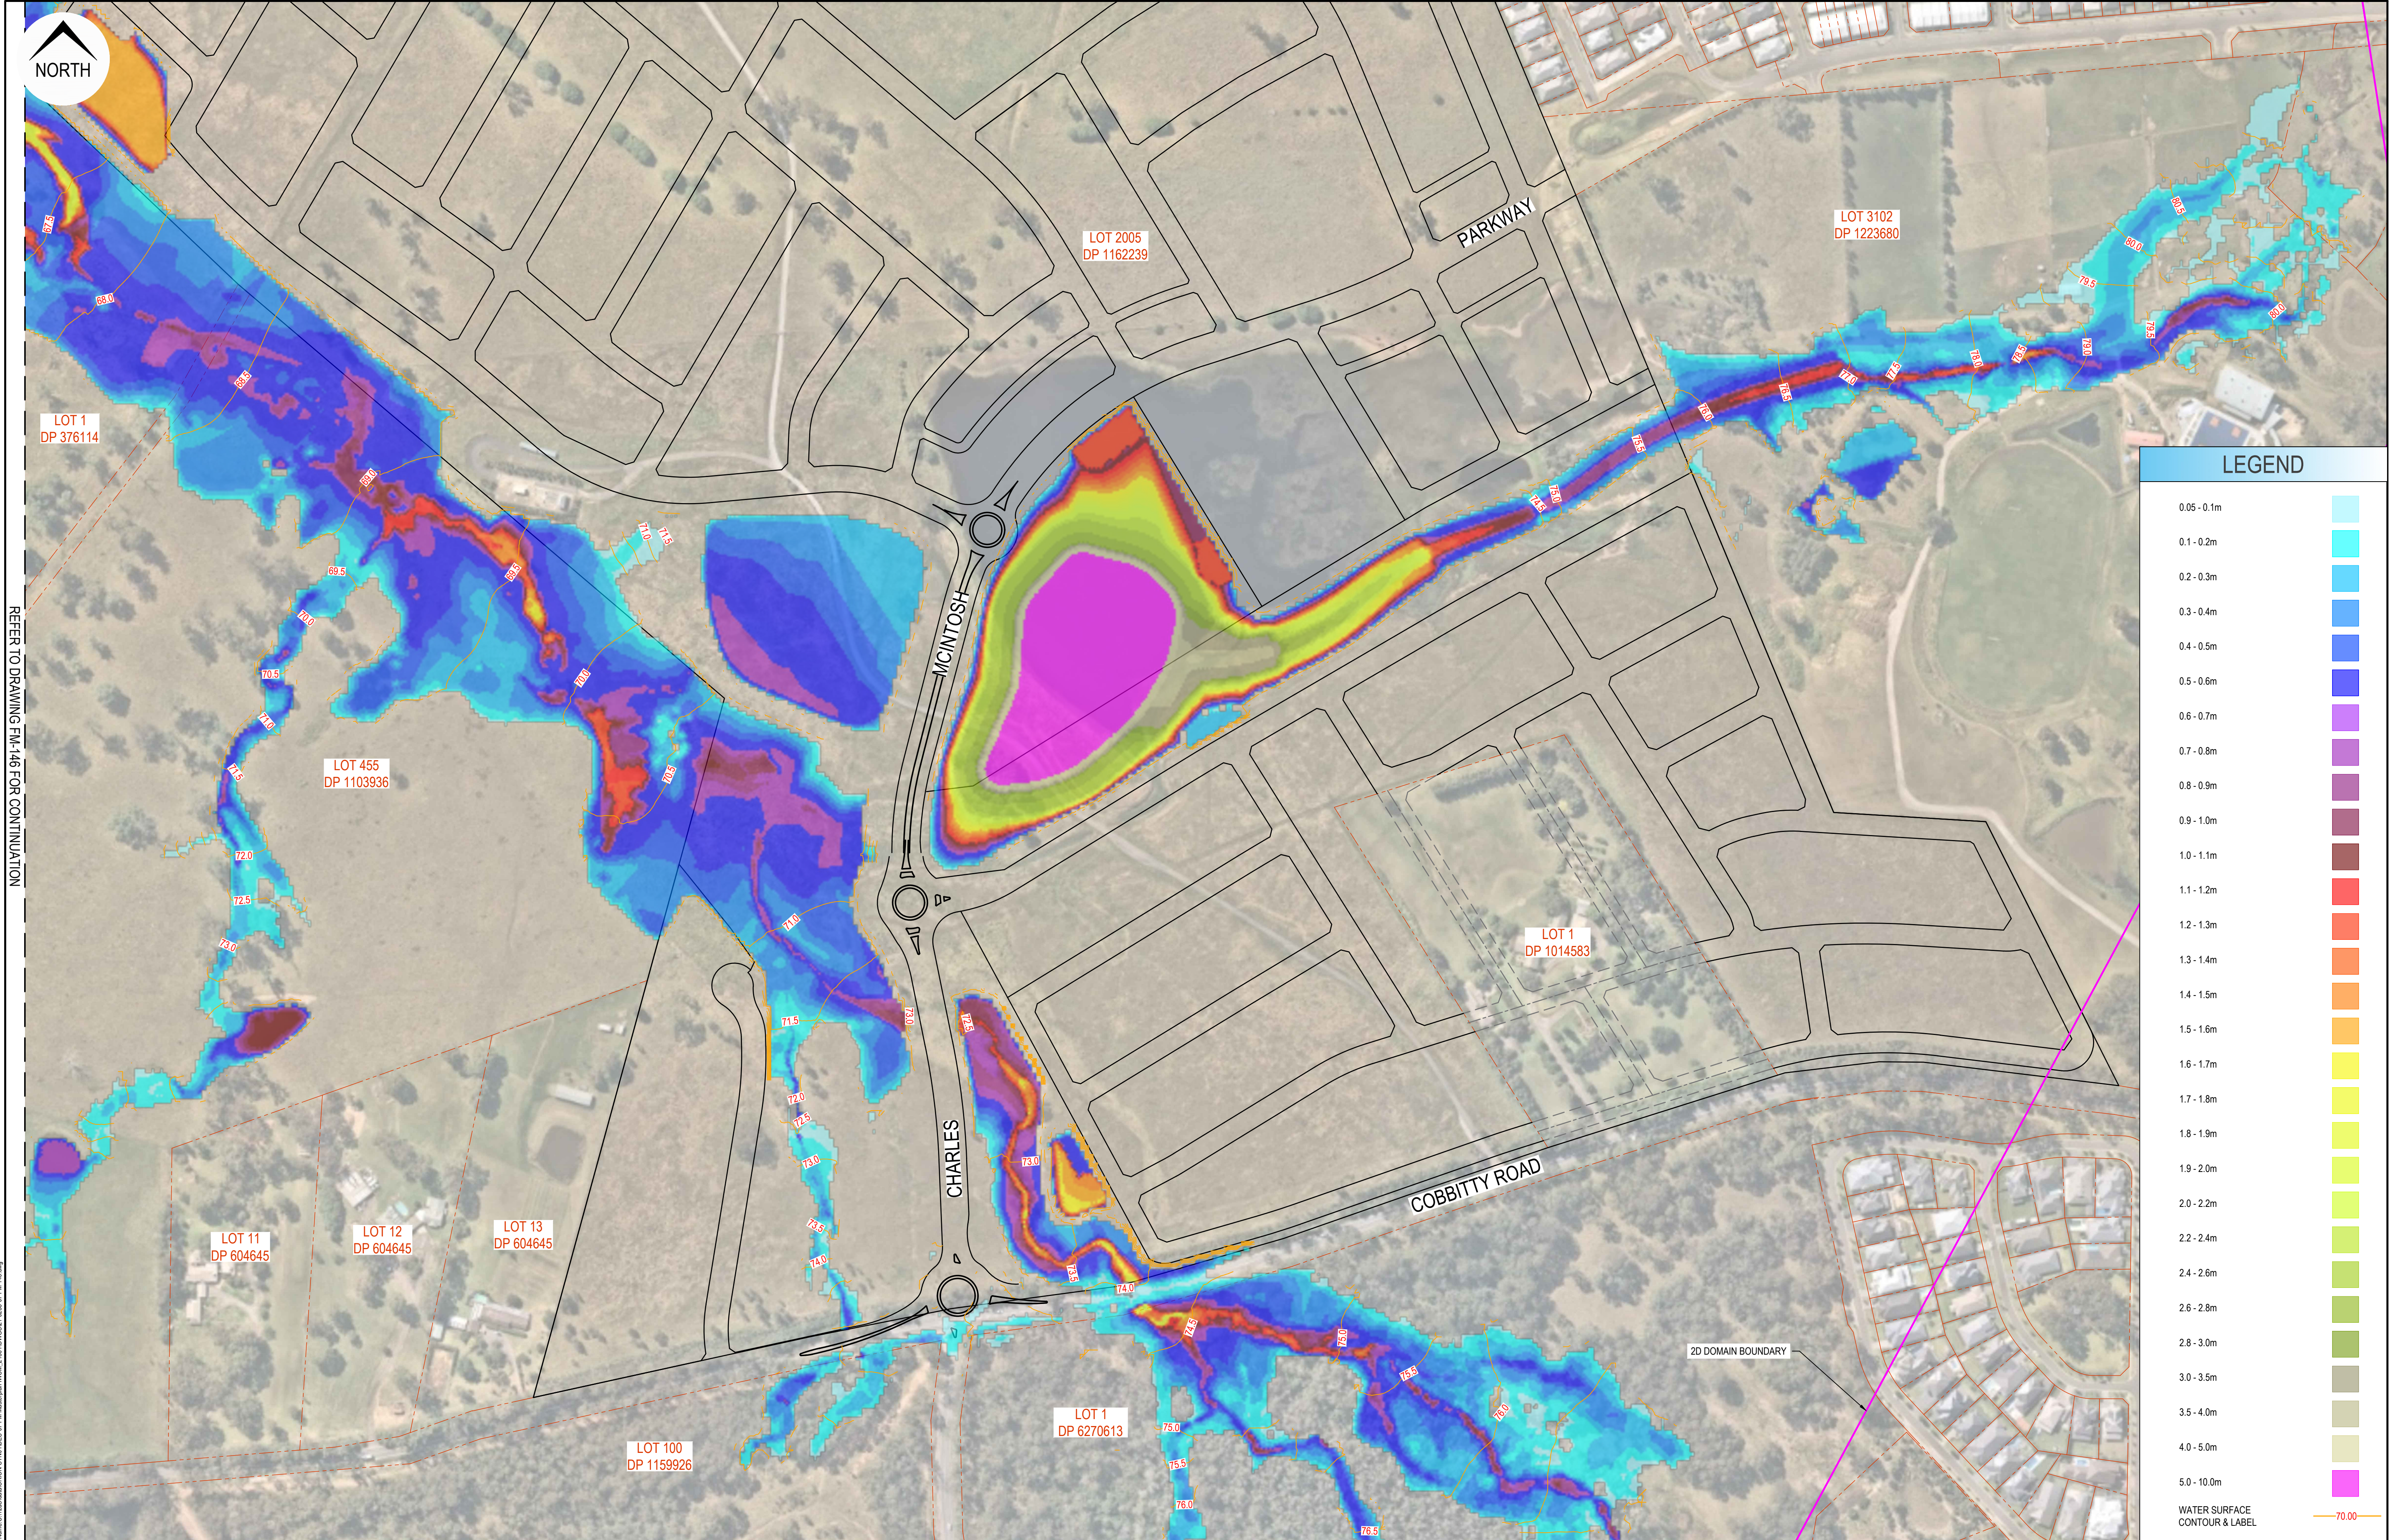


REFER TO DRAWING FM-146 FOR CONTINUATION

Project: No. 531 COBBITTY ROAD, COBBITTY - INTEGRATED WATER CYCLE MANAGEMENT

Rev	Drawn	Design	Check	Appd.	Date	Revision Description
A	HS	CS	-	-	09/06/2022	ISSUED WITH IWCM MASTERPLAN REPORT

Disclaimer and Copyright:
ALL DIMENSIONS TO BE CHECKED ON SITE BY THE CONTRACTOR PRIOR TO CONSTRUCTION.
USE WRITTEN DIMENSIONS ONLY. DO NOT SCALE.
THESE DRAWINGS, PLANS, AND SPECIFICATIONS AND THE COPYRIGHT ARE THE PROPERTY OF ORION CONSULTING ENGINEERS PTY LTD AND MUST NOT BE REPRODUCED OR COPIED WHOLLY OR IN PART WITHOUT THE PERMISSION OF ORION CONSULTING ENGINEERS PTY LTD

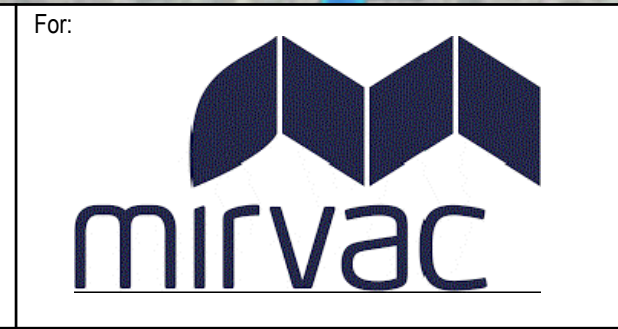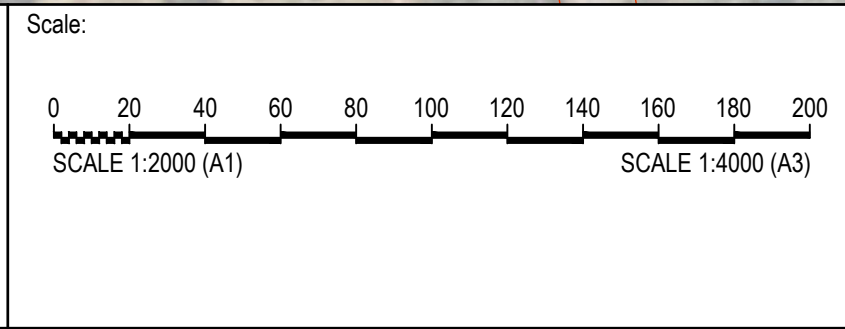


By:

ABN:25 604 069 981 PO Box:7936, BAULKHAM HILLS NSW 2153 T:(02) 8660 0035 E:info@orionconsulting.com.au

Project:

No. 531 COBBITTY ROAD,
COBBITTY - INTEGRATED
WATER CYCLE MANAGEMENT

Title:				
100YR ARI 9HR POST DEVELOPMENT FLOOD DEPTH MAP SHEET 01 OF 03				
Project No.	Set No.	Milestone	Plan	Revision
21-0258	07	FM	145	A

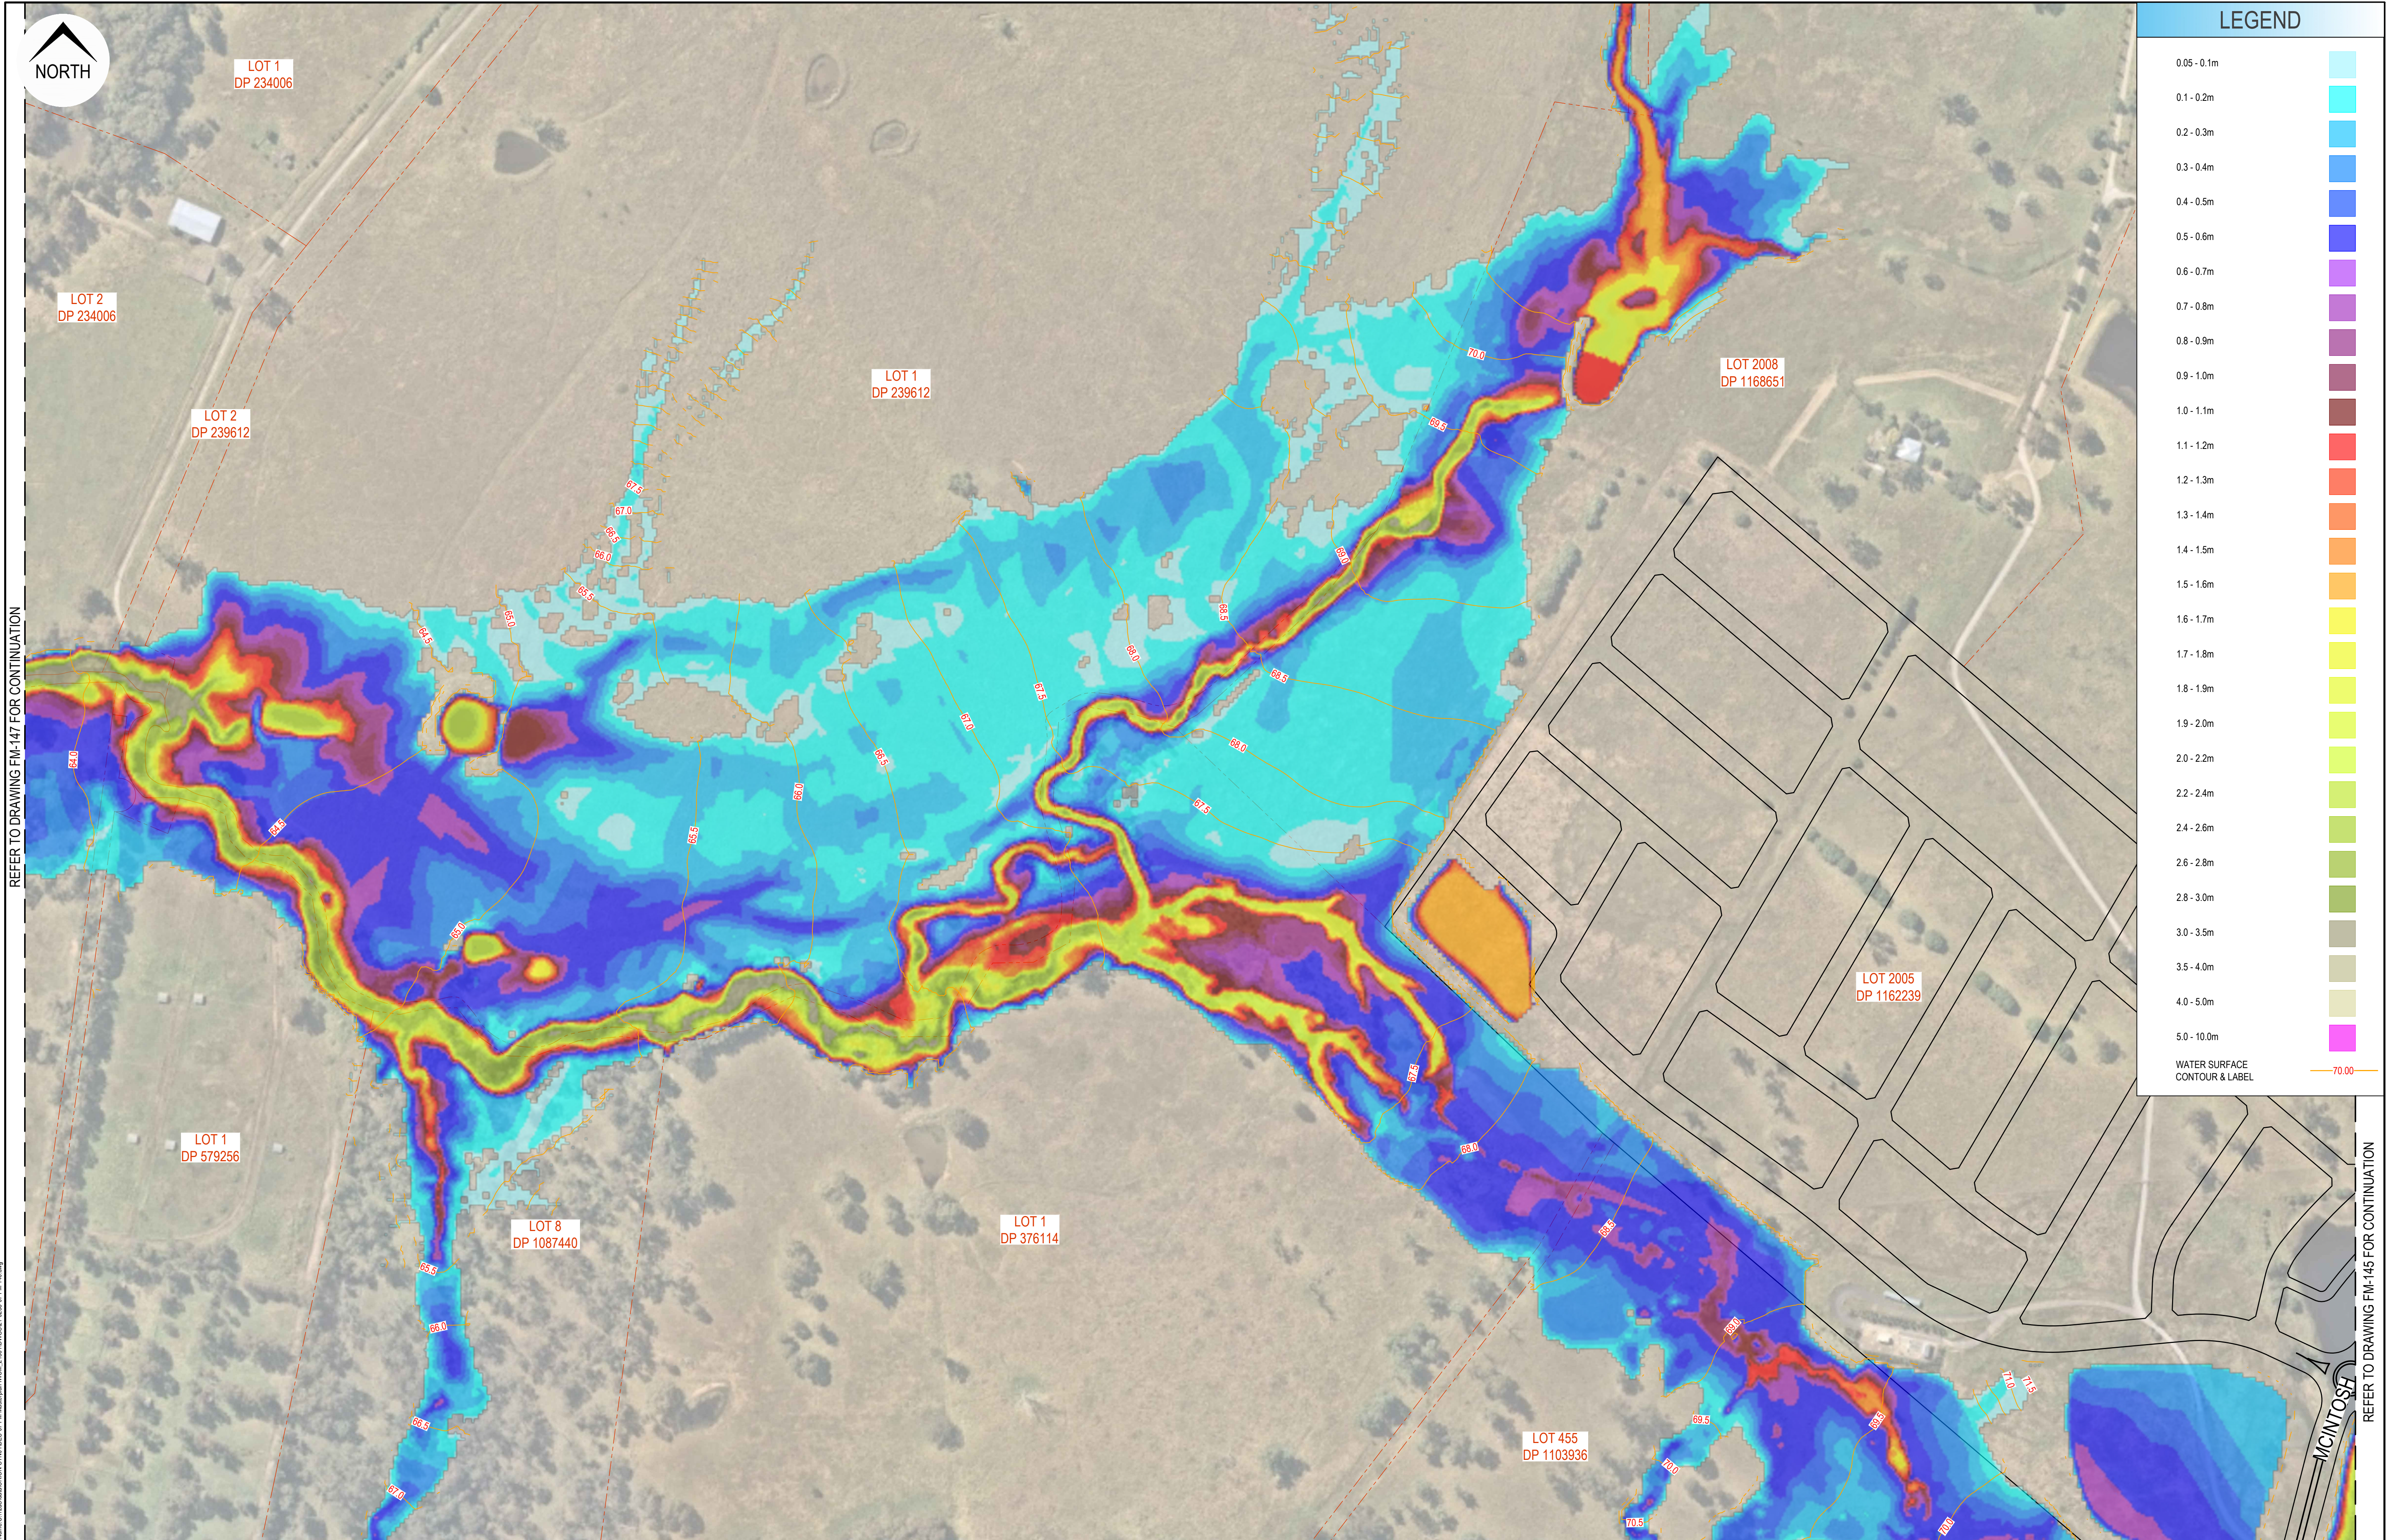

LEGEND

- 0.05 - 0.1m
- 0.1 - 0.2m
- 0.2 - 0.3m
- 0.3 - 0.4m
- 0.4 - 0.5m
- 0.5 - 0.6m
- 0.6 - 0.7m
- 0.7 - 0.8m
- 0.8 - 0.9m
- 0.9 - 1.0m
- 1.0 - 1.1m
- 1.1 - 1.2m
- 1.2 - 1.3m
- 1.3 - 1.4m
- 1.4 - 1.5m
- 1.5 - 1.6m
- 1.6 - 1.7m
- 1.7 - 1.8m
- 1.8 - 1.9m
- 1.9 - 2.0m
- 2.0 - 2.2m
- 2.2 - 2.4m
- 2.4 - 2.6m
- 2.6 - 2.8m
- 2.8 - 3.0m
- 3.0 - 3.5m
- 3.5 - 4.0m
- 4.0 - 5.0m
- 5.0 - 10.0m

WATER SURFACE
CONTOUR & LABEL


70.00

REFER TO DRAWING FM-147 FOR CONTINUATION

REFER TO DRAWING FM-145 FOR CONTINUATION

Rev	Drawn	Design	Check	Appd.	Date	Revision Description
A	HS	CS	-	-	09/06/2022	ISSUED WITH IWCM MASTERPLAN REPORT


Disclaimer and Copyright:
ALL DIMENSIONS TO BE CHECKED ON SITE BY THE CONTRACTOR PRIOR TO CONSTRUCTION.
USE WRITTEN DIMENSIONS ONLY. DO NOT SCALE.
THESE DRAWINGS, PLANS, AND SPECIFICATIONS AND THE COPYRIGHT ARE THE PROPERTY OF ORION CONSULTING ENGINEERS PTY LTD AND MUST NOT BE REPRODUCED OR COPIED WHOLLY OR IN PART WITHOUT THE PERMISSION OF ORION CONSULTING ENGINEERS PTY LTD

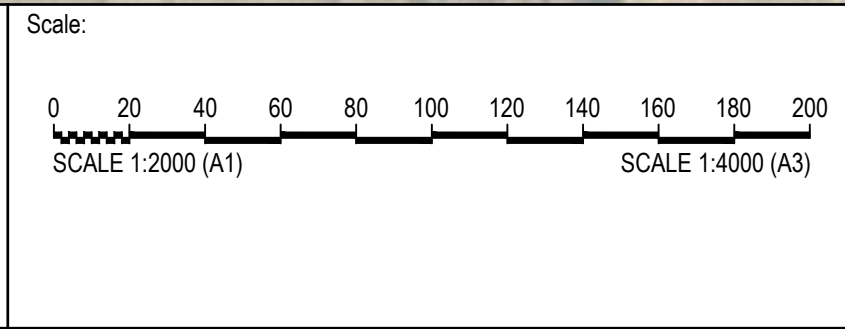


Project:

No. 531 COBBITTY ROAD,
COBBITTY - INTEGRATED
WATER CYCLE MANAGEMENT

Title:				
100YR ARI 9HR POST DEVELOPMENT FLOOD DEPTH MAP SHEET 02 OF 03				
Project No.	Set No.	Milestone	Plan	Revision
21-0258	07	FM	146	A

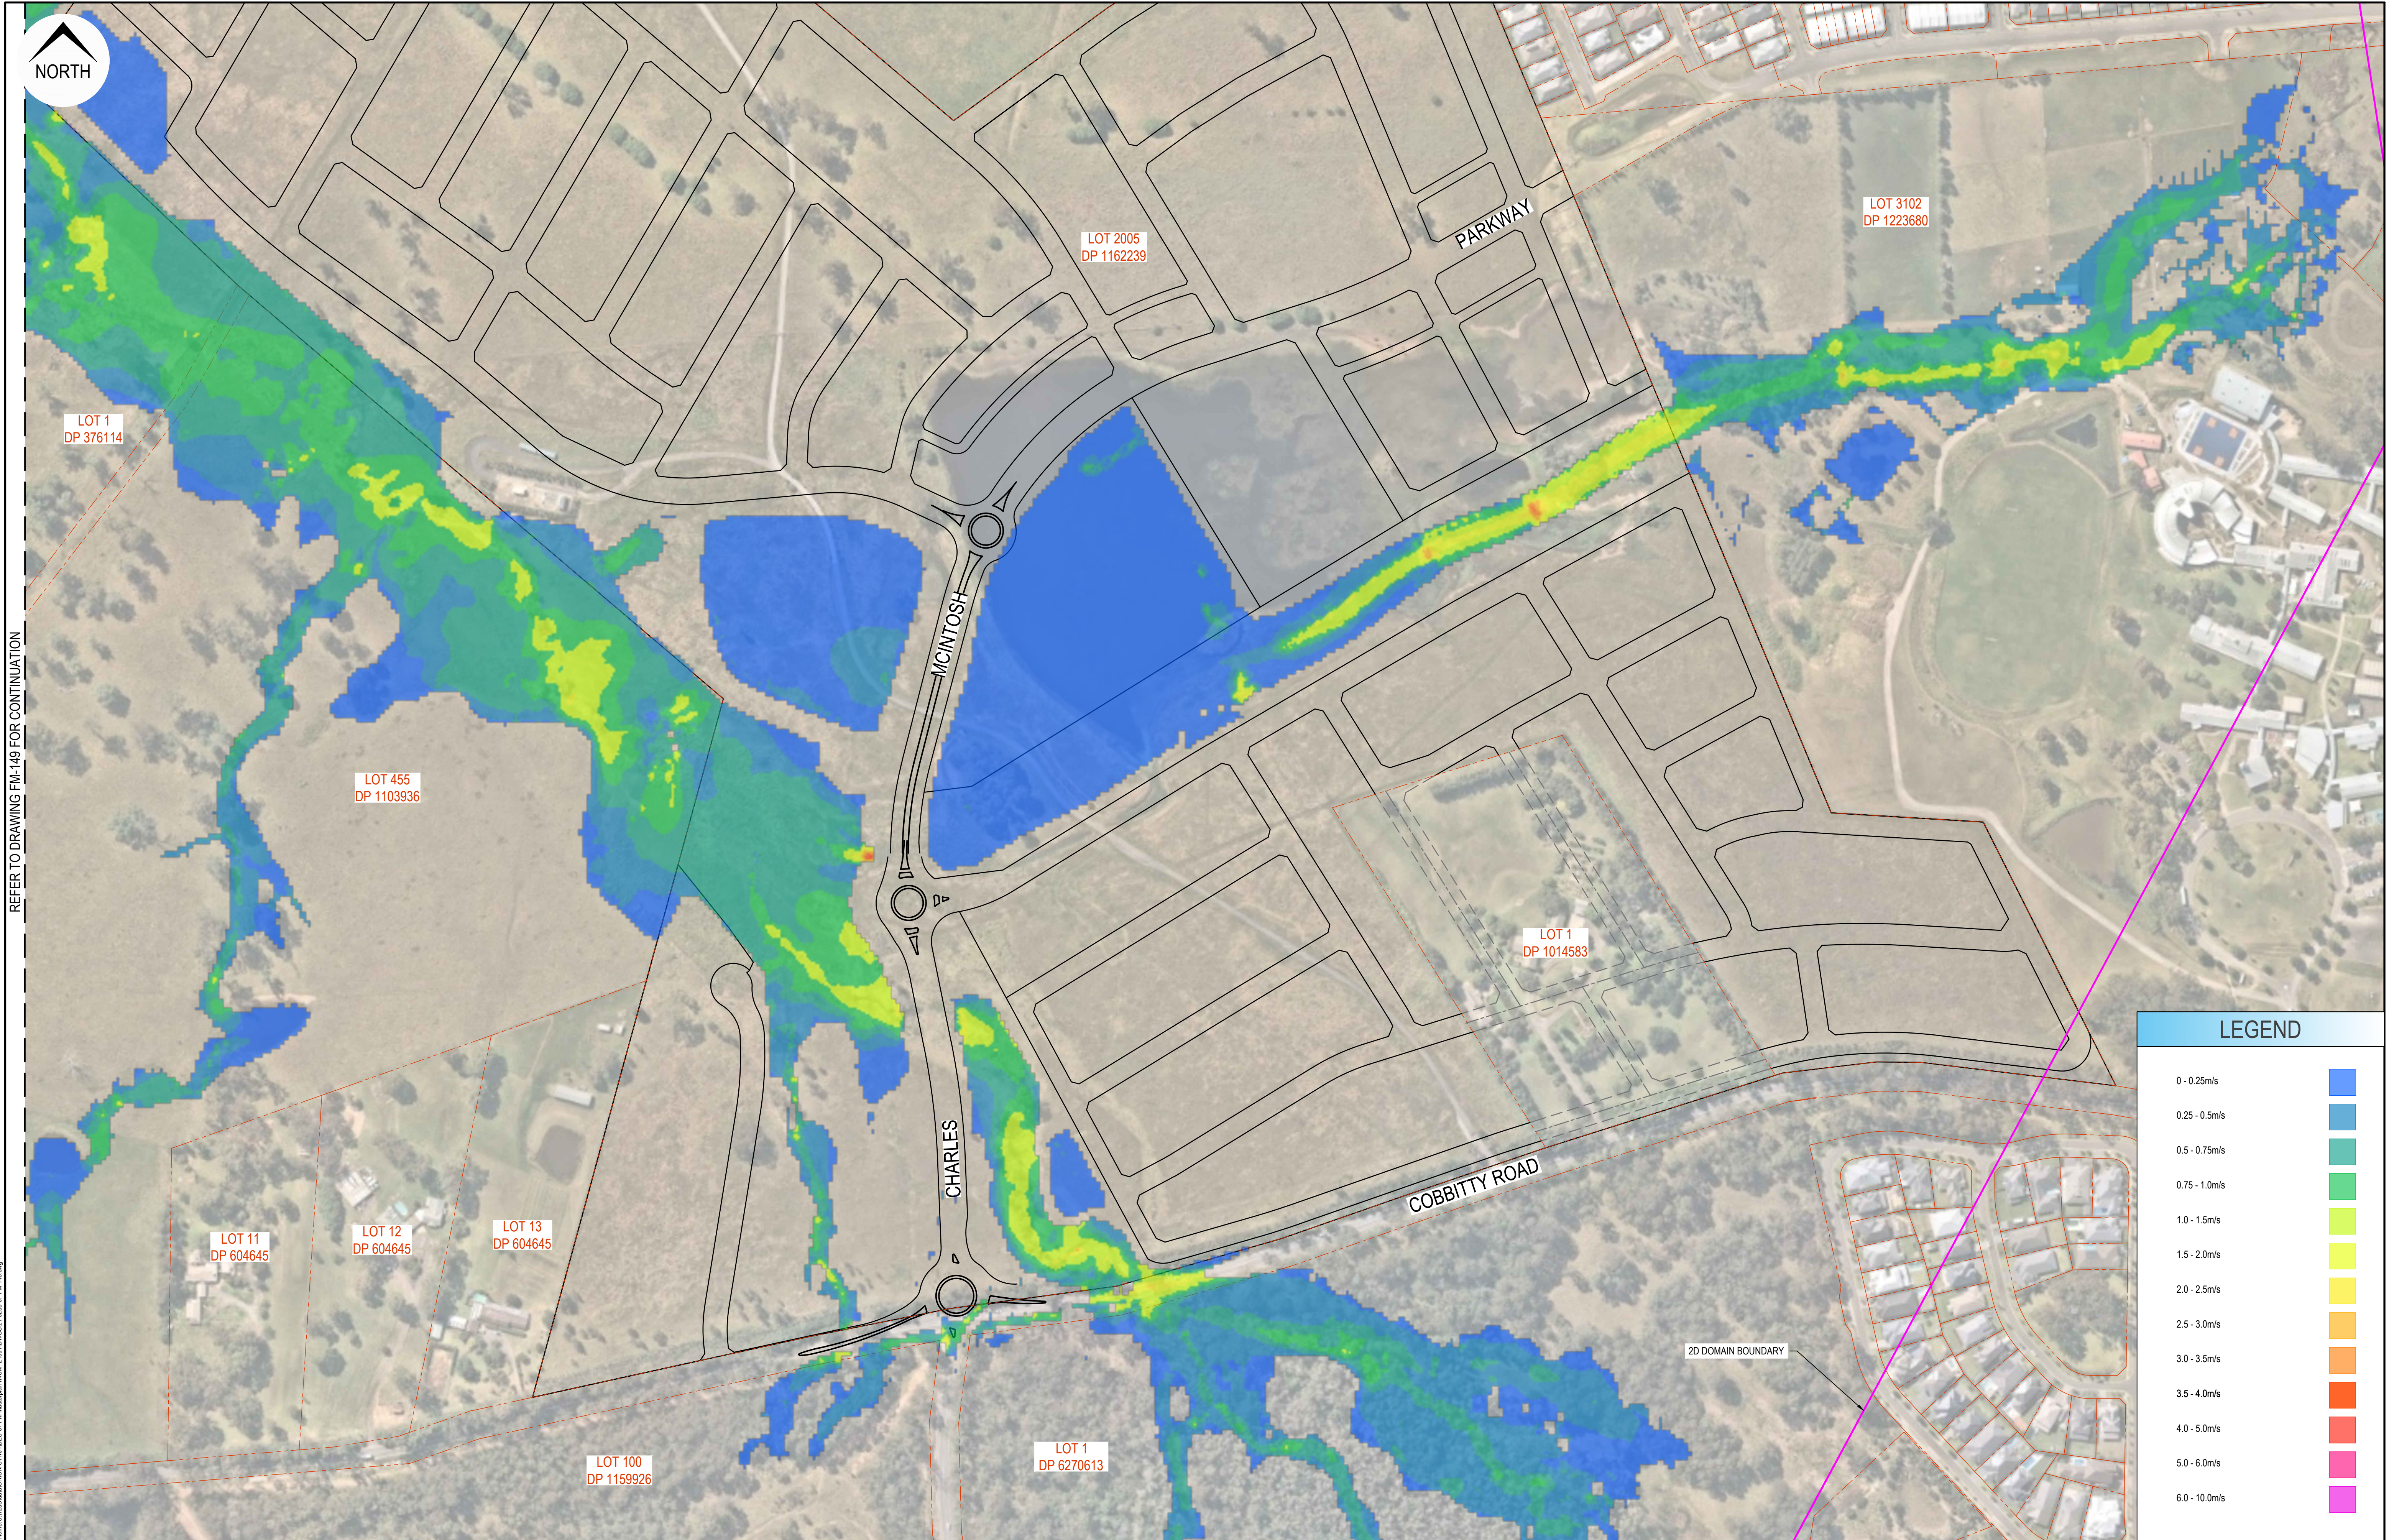


REFER TO DRAWING FM-149 FOR CONTINUATION

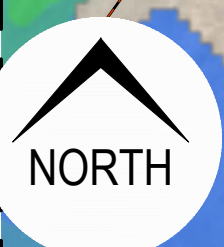

LEGEND	
0 - 0.25m/s	
0.25 - 0.5m/s	
0.5 - 0.75m/s	
0.75 - 1.0m/s	
1.0 - 1.5m/s	
1.5 - 2.0m/s	
2.0 - 2.5m/s	
2.5 - 3.0m/s	
3.0 - 3.5m/s	
3.5 - 4.0m/s	
4.0 - 5.0m/s	
5.0 - 6.0m/s	
6.0 - 10.0m/s	

Rev	Drawn	Design	Check	Appd.	Date	Revision Description
A	HS	CS	-	-	09/06/2022	ISSUED WITH IWCM MASTERPLAN REPORT

Disclaimer and Copyright:
ALL DIMENSIONS TO BE CHECKED ON SITE BY THE CONTRACTOR PRIOR TO CONSTRUCTION.
USE WRITTEN DIMENSIONS ONLY. DO NOT SCALE.
THESE DRAWINGS, PLANS, AND SPECIFICATIONS AND THE COPYRIGHT ARE THE PROPERTY OF ORION CONSULTING ENGINEERS PTY LTD AND MUST NOT BE REPRODUCED OR COPIED WHOLLY OR IN PART WITHOUT THE PERMISSION OF ORION CONSULTING ENGINEERS PTY LTD

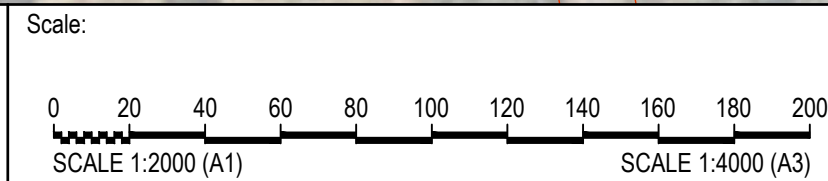

For:

By:

ABN:25 604 069 981 PO Box:7936, BAULKHAM HILLS NSW 2153 T:(02) 8660 0035 E:info@orionconsulting.com.au

Project:

No. 531 COBBITTY ROAD,
COBBITTY - INTEGRATED
WATER CYCLE MANAGEMENT

Title: 100YR ARI 9HR POST DEVELOPMENT FLOOD VELOCITY MAP SHEET 01 OF 03				
Project No.	Set No.	Milestone	Plan	Revision
21-0258	07	FM	148	A