




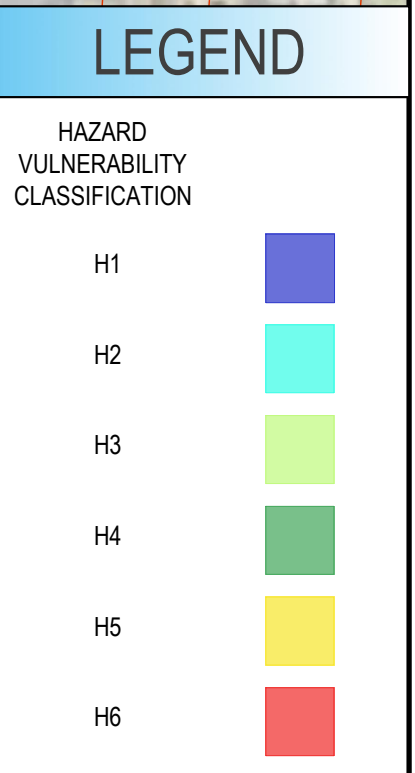

							Disclaimer and Copyright: ALL DIMENSIONS TO BE CHECKED ON SITE BY THE CONTRACTOR PRIOR TO CONSTRUCTION. USE WRITTEN DIMENSIONS ONLY, DO NOT SCALE THESE DRAWINGS, PLANS, AND SPECIFICATIONS AND THE COPYRIGHT ARE THE PROPERTY OF ORION CONSULTING ENGINEERS PTY LTD AND MUST NOT BE REPRODUCED OR COPIED WHOLLY OR IN PART WITHOUT THE PERMISSION OF ORION CONSULTING ENGINEERS PTY LTD	Scale: 0 20 40 60 80 100 120 140 160 180 200 SCALE 1:2000 (A1) SCALE 1:4000 (A3)	For: </
--	--	--	--	--	--	--	--	--	---

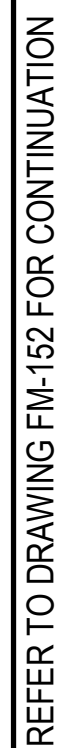


							Disclaimer and Copyright: ALL DIMENSIONS TO BE CHECKED ON SITE BY THE CONTRACTOR PRIOR TO CONSTRUCTION. USE WRITTEN DIMENSIONS ONLY, DO NOT SCALE. THESE DRAWINGS, PLANS, AND SPECIFICATIONS AND THE COPYRIGHT ARE THE PROPERTY OF ORION CONSULTING ENGINEERS PTY LTD AND MUST NOT BE REPRODUCED OR COPIED WHOLLY OR IN PART WITHOUT THE PERMISSION OF ORION CONSULTING ENGINEERS PTY LTD	Scale: 	For: 	By: 	 	Project: No. 531 COBBITTY ROAD, COBBITTY - INTEGRATED WATER CYCLE MANAGEMENT	Title: 100YR ARI 9HR POST DEVELOPMENT FLOOD HAZARD MAP SHEET 01 OF 03
A HS CS - - 09/06/2022 ISSUED WITH IWCM MASTERPLAN REPORT													
Rev	Drawn	Design	Check	Appd.	Date	Revision Description							

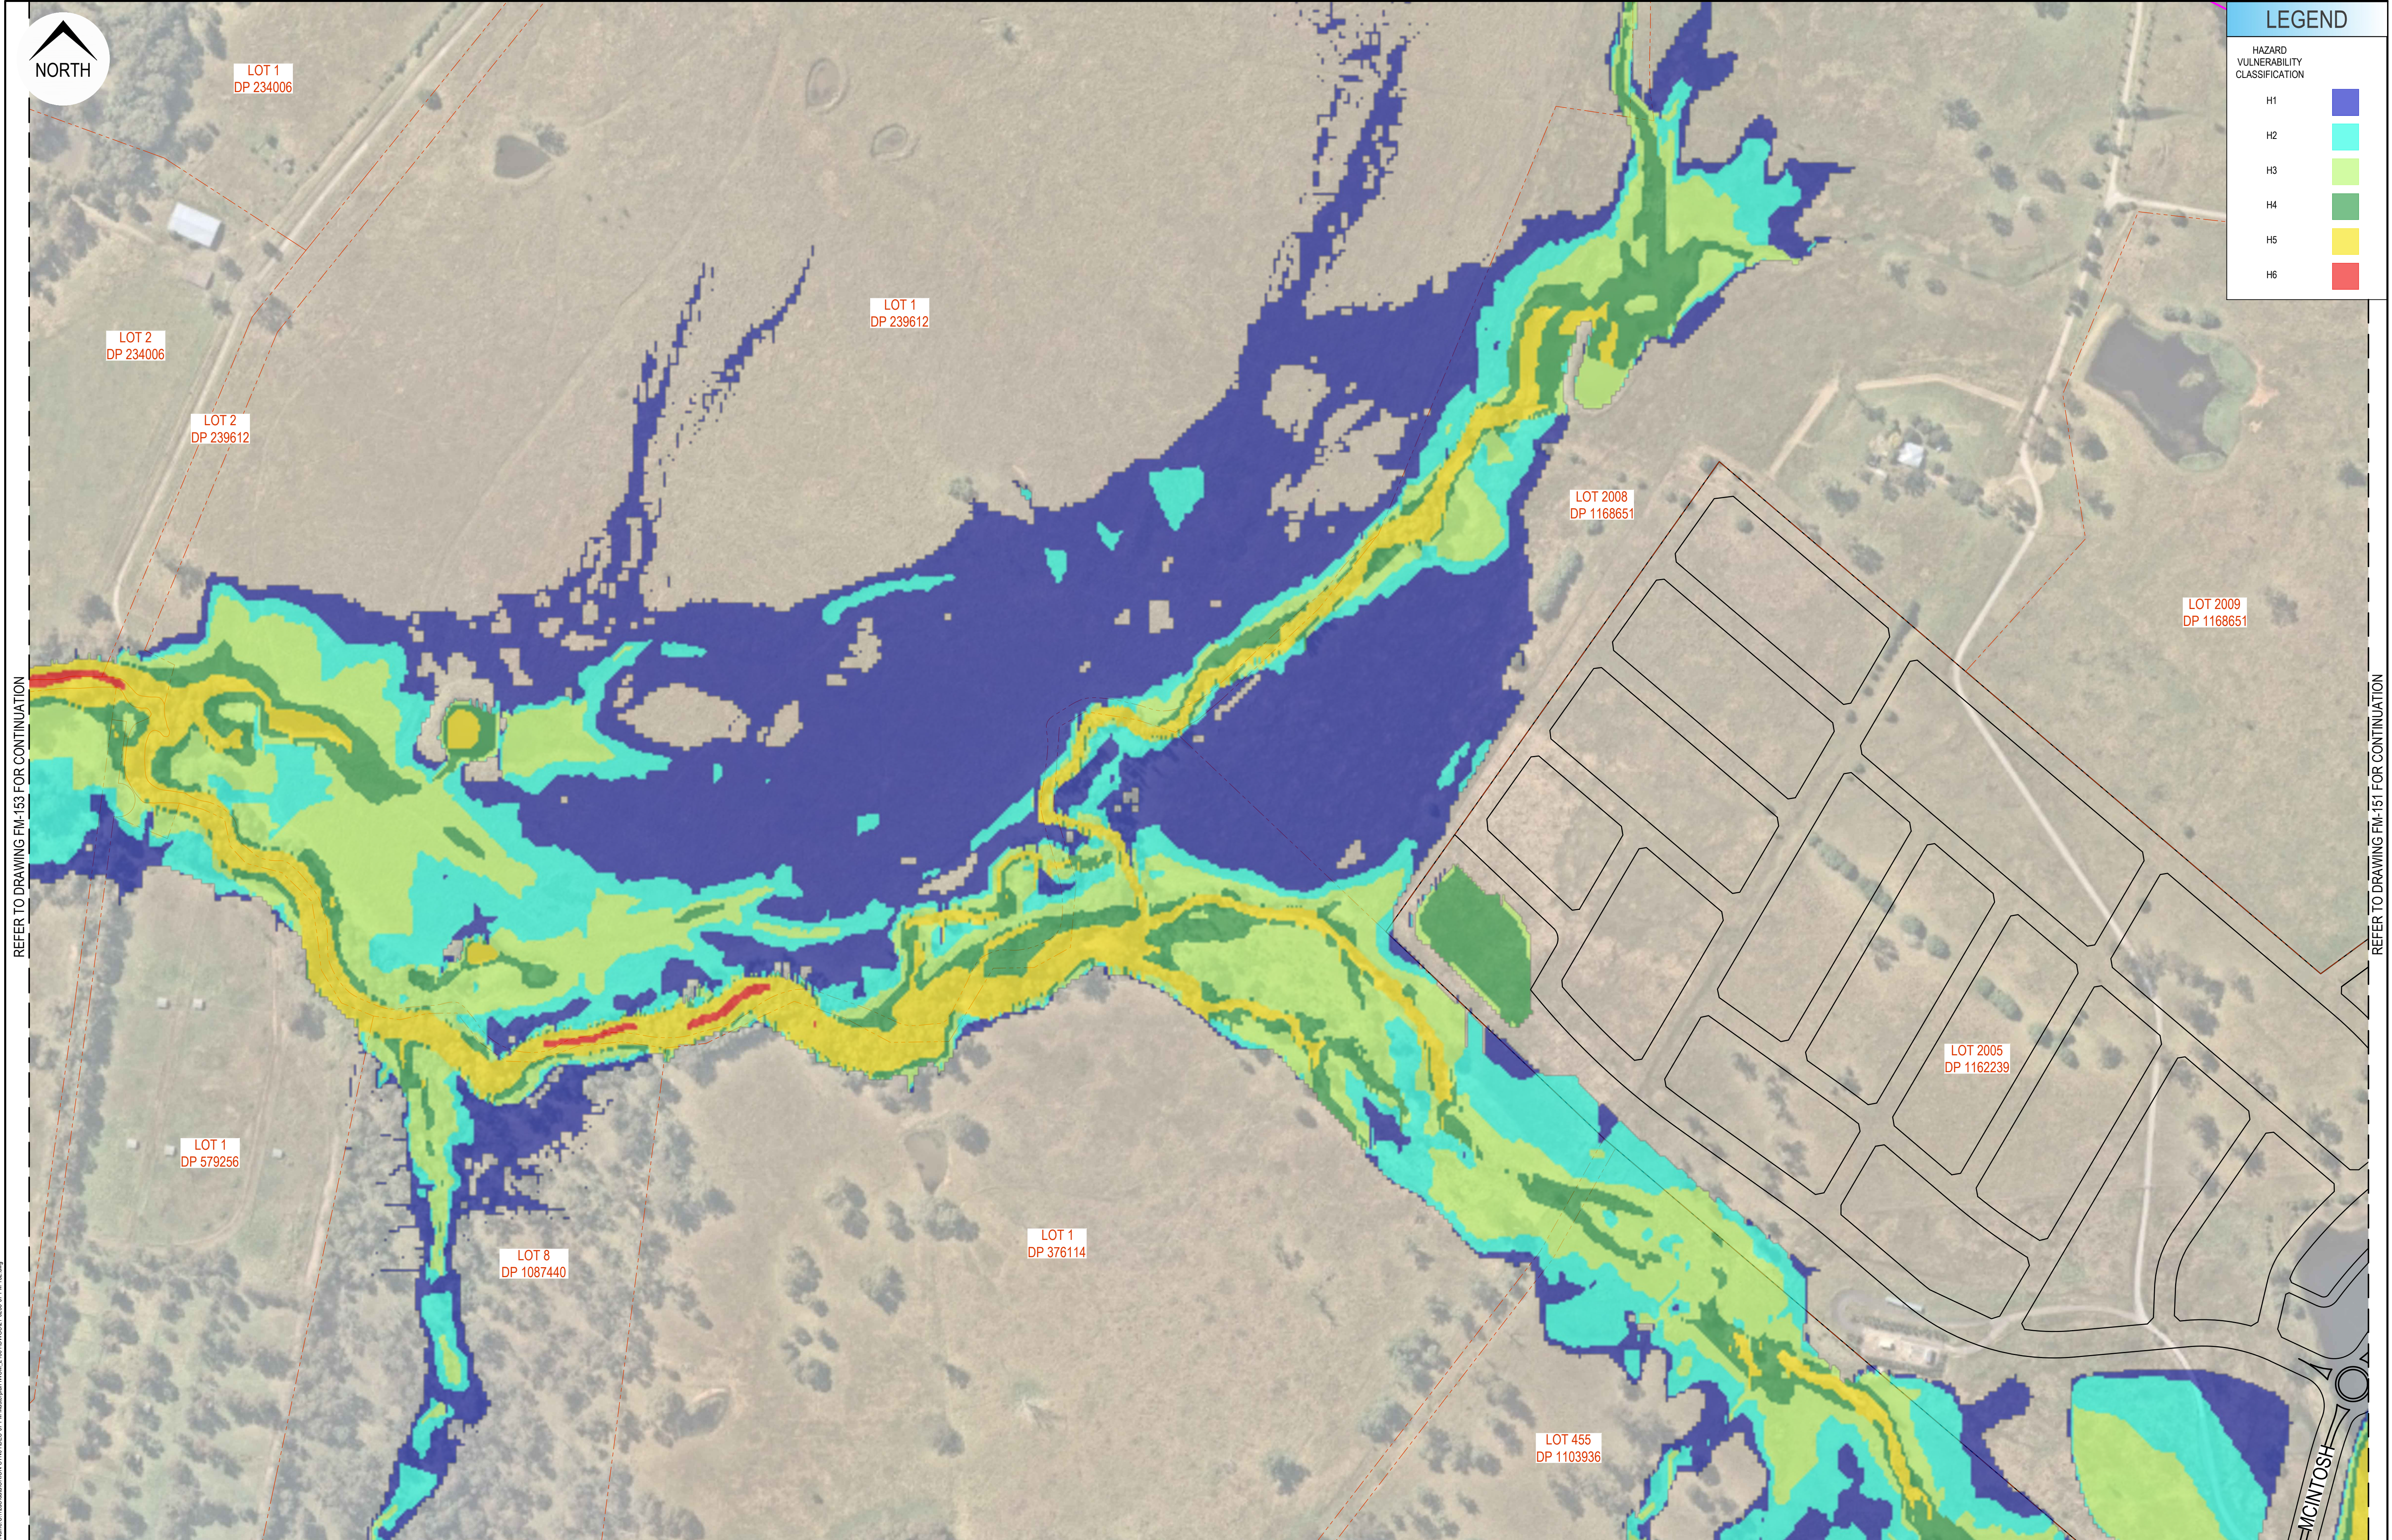


LEGEND

HAZARD VULNERABILITY CLASSIFICATION

H1	
H2	
H3	
H4	
H5	
H6	

 
						Disclaimer and Copyright: ALL DIMENSIONS TO BE CHECKED ON SITE BY THE CONTRACTOR PRIOR TO CONSTRUCTION. USE WRITTEN DIMENSIONS ONLY. DO NOT SCALE. THESE DRAWINGS, PLANS, AND SPECIFICATIONS AND THE COPYRIGHT ARE THE PROPERTY OF ORION CONSULTING ENGINEERS PTY LTD AND MUST NOT BE REPRODUCED OR COPIED WHOLLY OR IN PART WITHOUT THE PERMISSION OF ORION CONSULTING ENGINEERS PTY LTD										Scale: 0 20 40 60 80 100 120 140 160 180 200 SCALE 1:2000 (A1) SCALE 1:4000 (A3)										For:  mirvac										By:  Orion Consulting ABN:25 604 069 981 PO Box:7936, BAULKHAM HILLS NSW 2153 T:(02) 8660 0035 E:info@orionconsulting.com.au										  www.jas-anz.org/REGISTER										Project: No. 531 COBBITTY ROAD, COBBITTY - INTEGRATED WATER CYCLE MANAGEMENT										Title: 100YR ARI 9HR POST DEVELOPMENT FLOOD HAZARD MAP SHEET 02 OF 03									
A	HS	CS	-	-	09/06/2022	ISSUED WITH IWCM MASTERPLAN REPORT	
Rev	Drawn	Design	Check	Appd.	Date	Revision Description	
																										Project No. 21-0258					Set No. 07					Milestone FM					Plan 152					Revision A																													

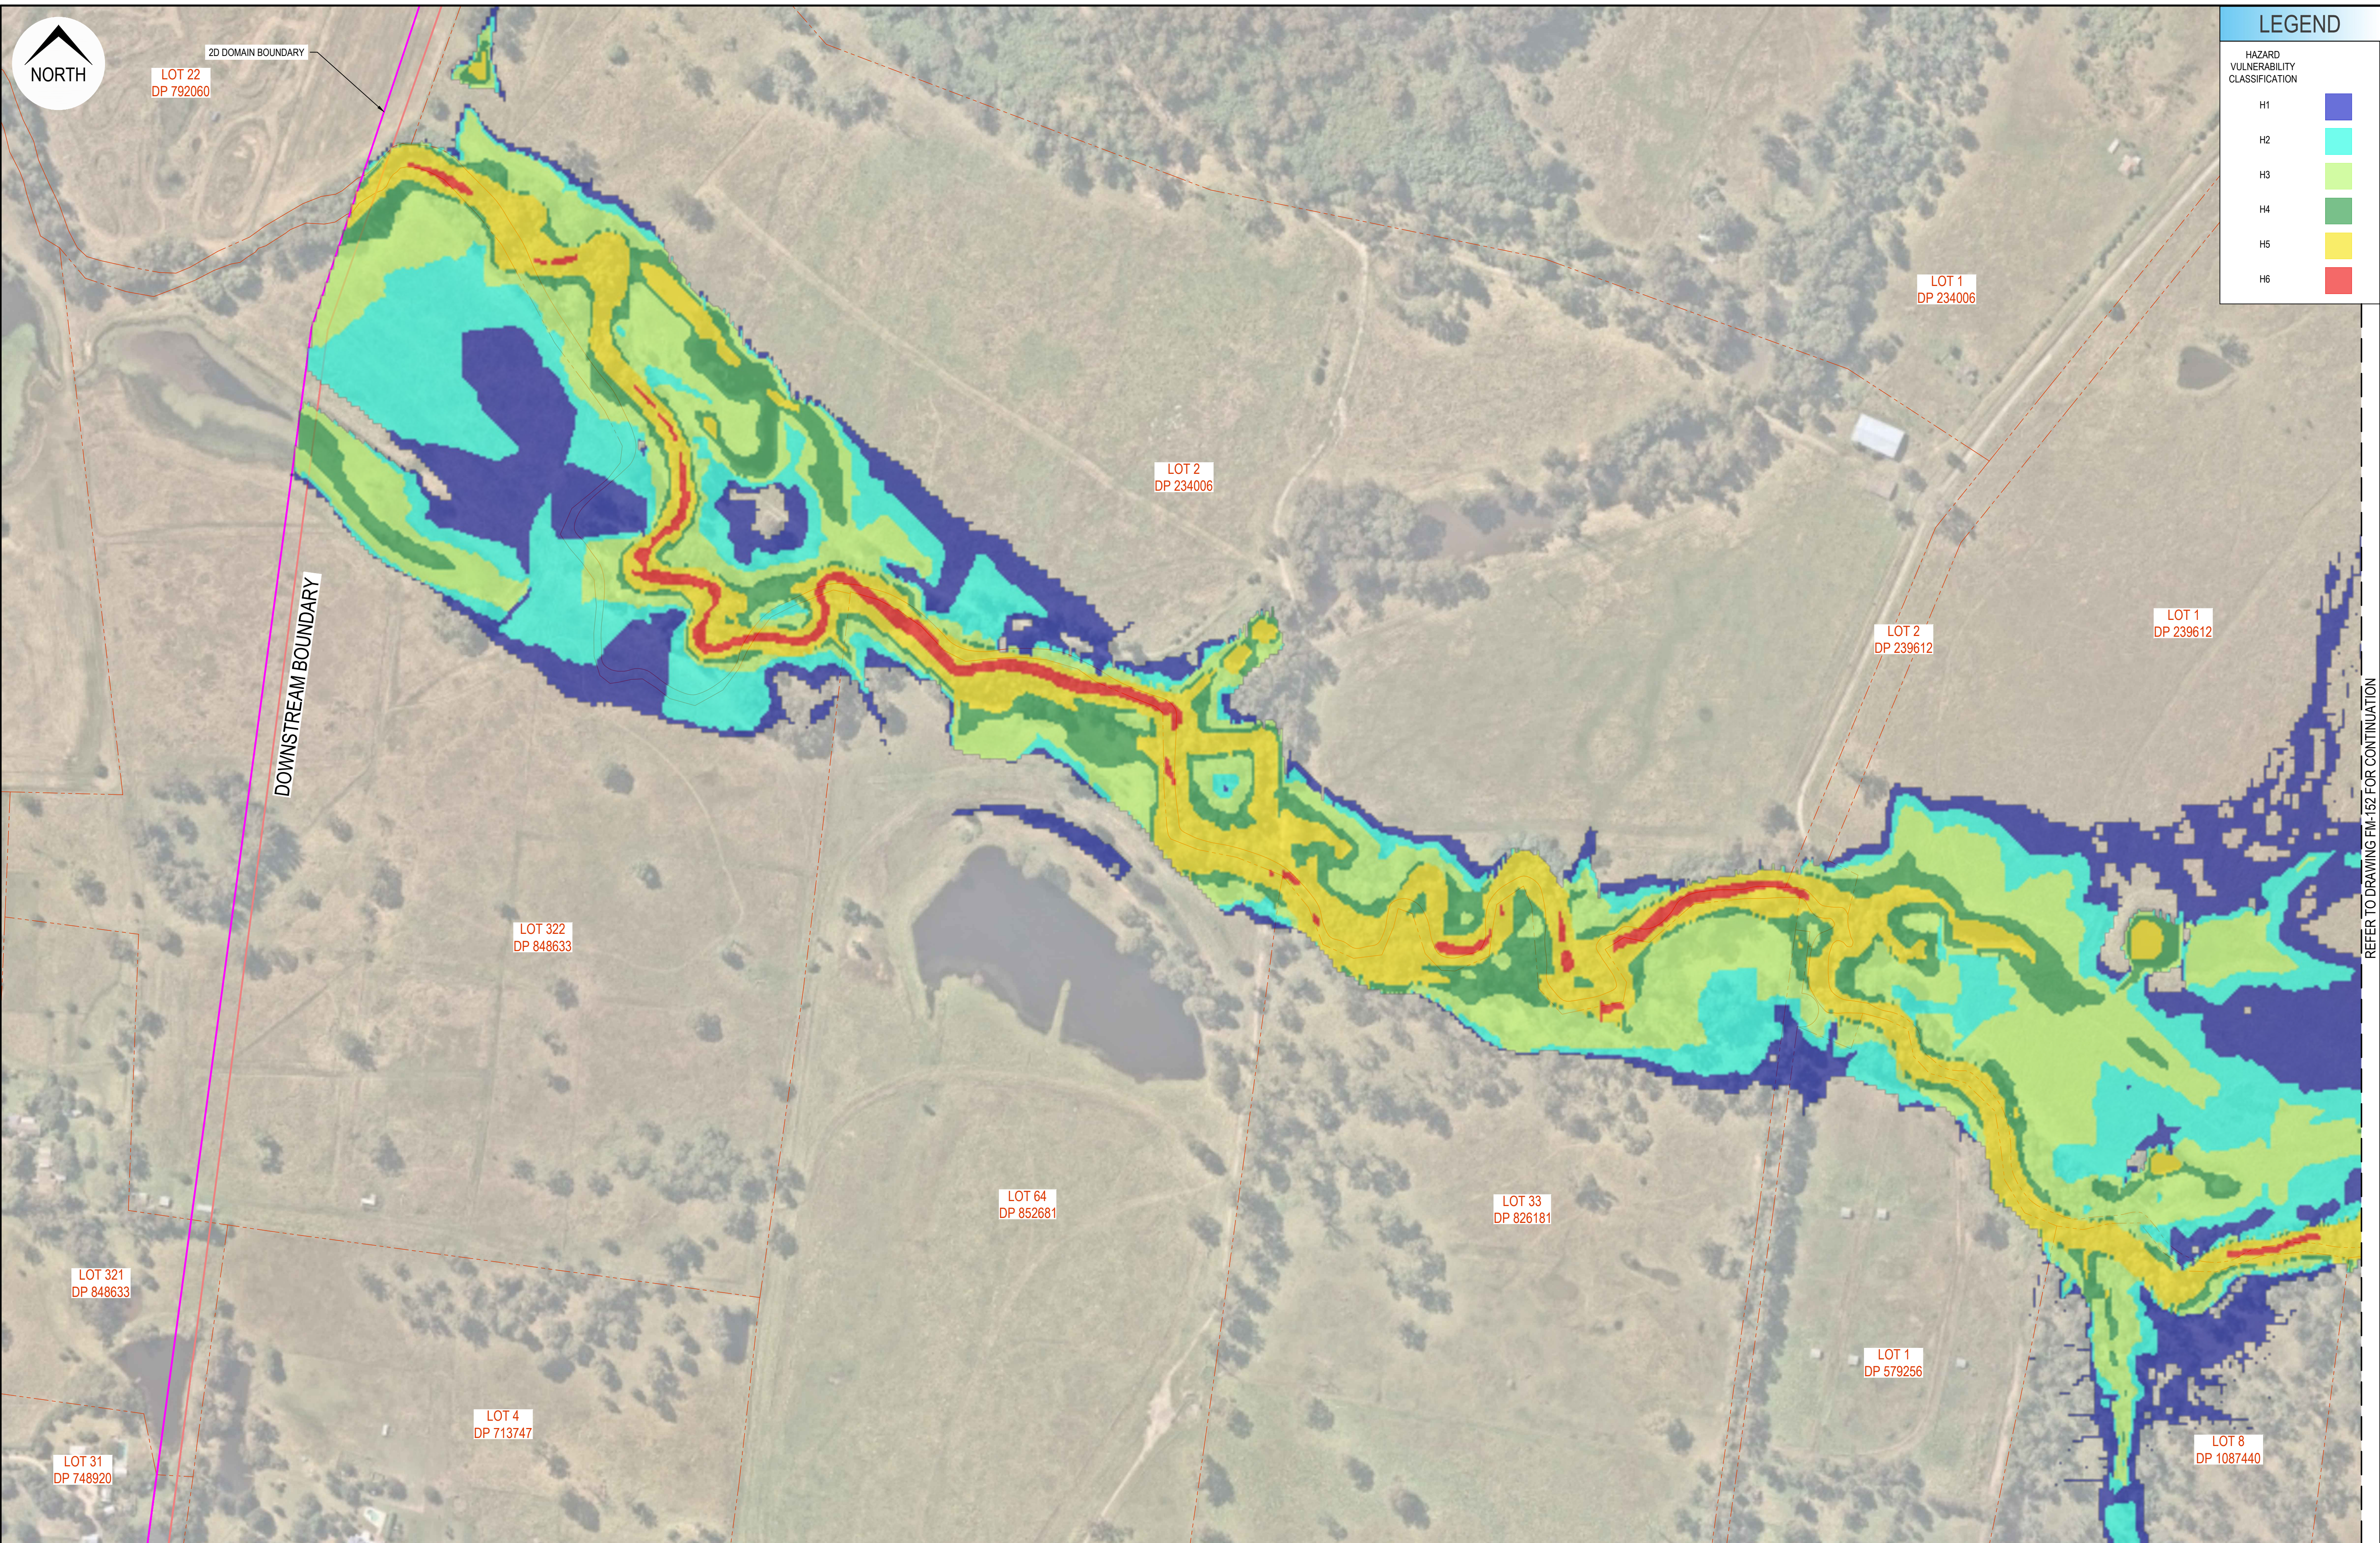


LEGEND

HAZARD VULNERABILITY CLASSIFICATION	
H1	
H2	
H3	
H4	
H5	
H6	

						Disclaimer and Copyright: ALL DIMENSIONS TO BE CHECKED ON SITE BY THE CONTRACTOR PRIOR TO CONSTRUCTION. USE WRITTEN DIMENSIONS ONLY, DO NOT SCALE THESE DRAWINGS, PLANS, AND SPECIFICATIONS AND THE COPYRIGHT ARE THE PROPERTY OF ORION CONSULTING ENGINEERS PTY LTD AND MUST NOT BE REPRODUCED OR COPIED WHOLLY OR IN PART WITHOUT THE PERMISSION OF ORION CONSULTING ENGINEERS PTY LTD	Scale: 	For: 	By:  ABN:25 604 069 981 PO Box:7936, BAULKHAM HILLS NSW 2153 T:02) 8660 0035 E:info@orionconsulting.com.au	Project:  No. 531 COBBITTY ROAD, COBBITY - INTEGRATED WATER CYCLE MANAGEMENT	Title: 100YR ARI 9HR POST DEVELOPMENT FLOOD HAZARD MAP SHEET 03 OF 03
A HS CS - - 09/06/2022						ISSUED WITH IWCM MASTERPLAN REPORT					
Rev Drawn Design Check Appd. Date						Revision Description					

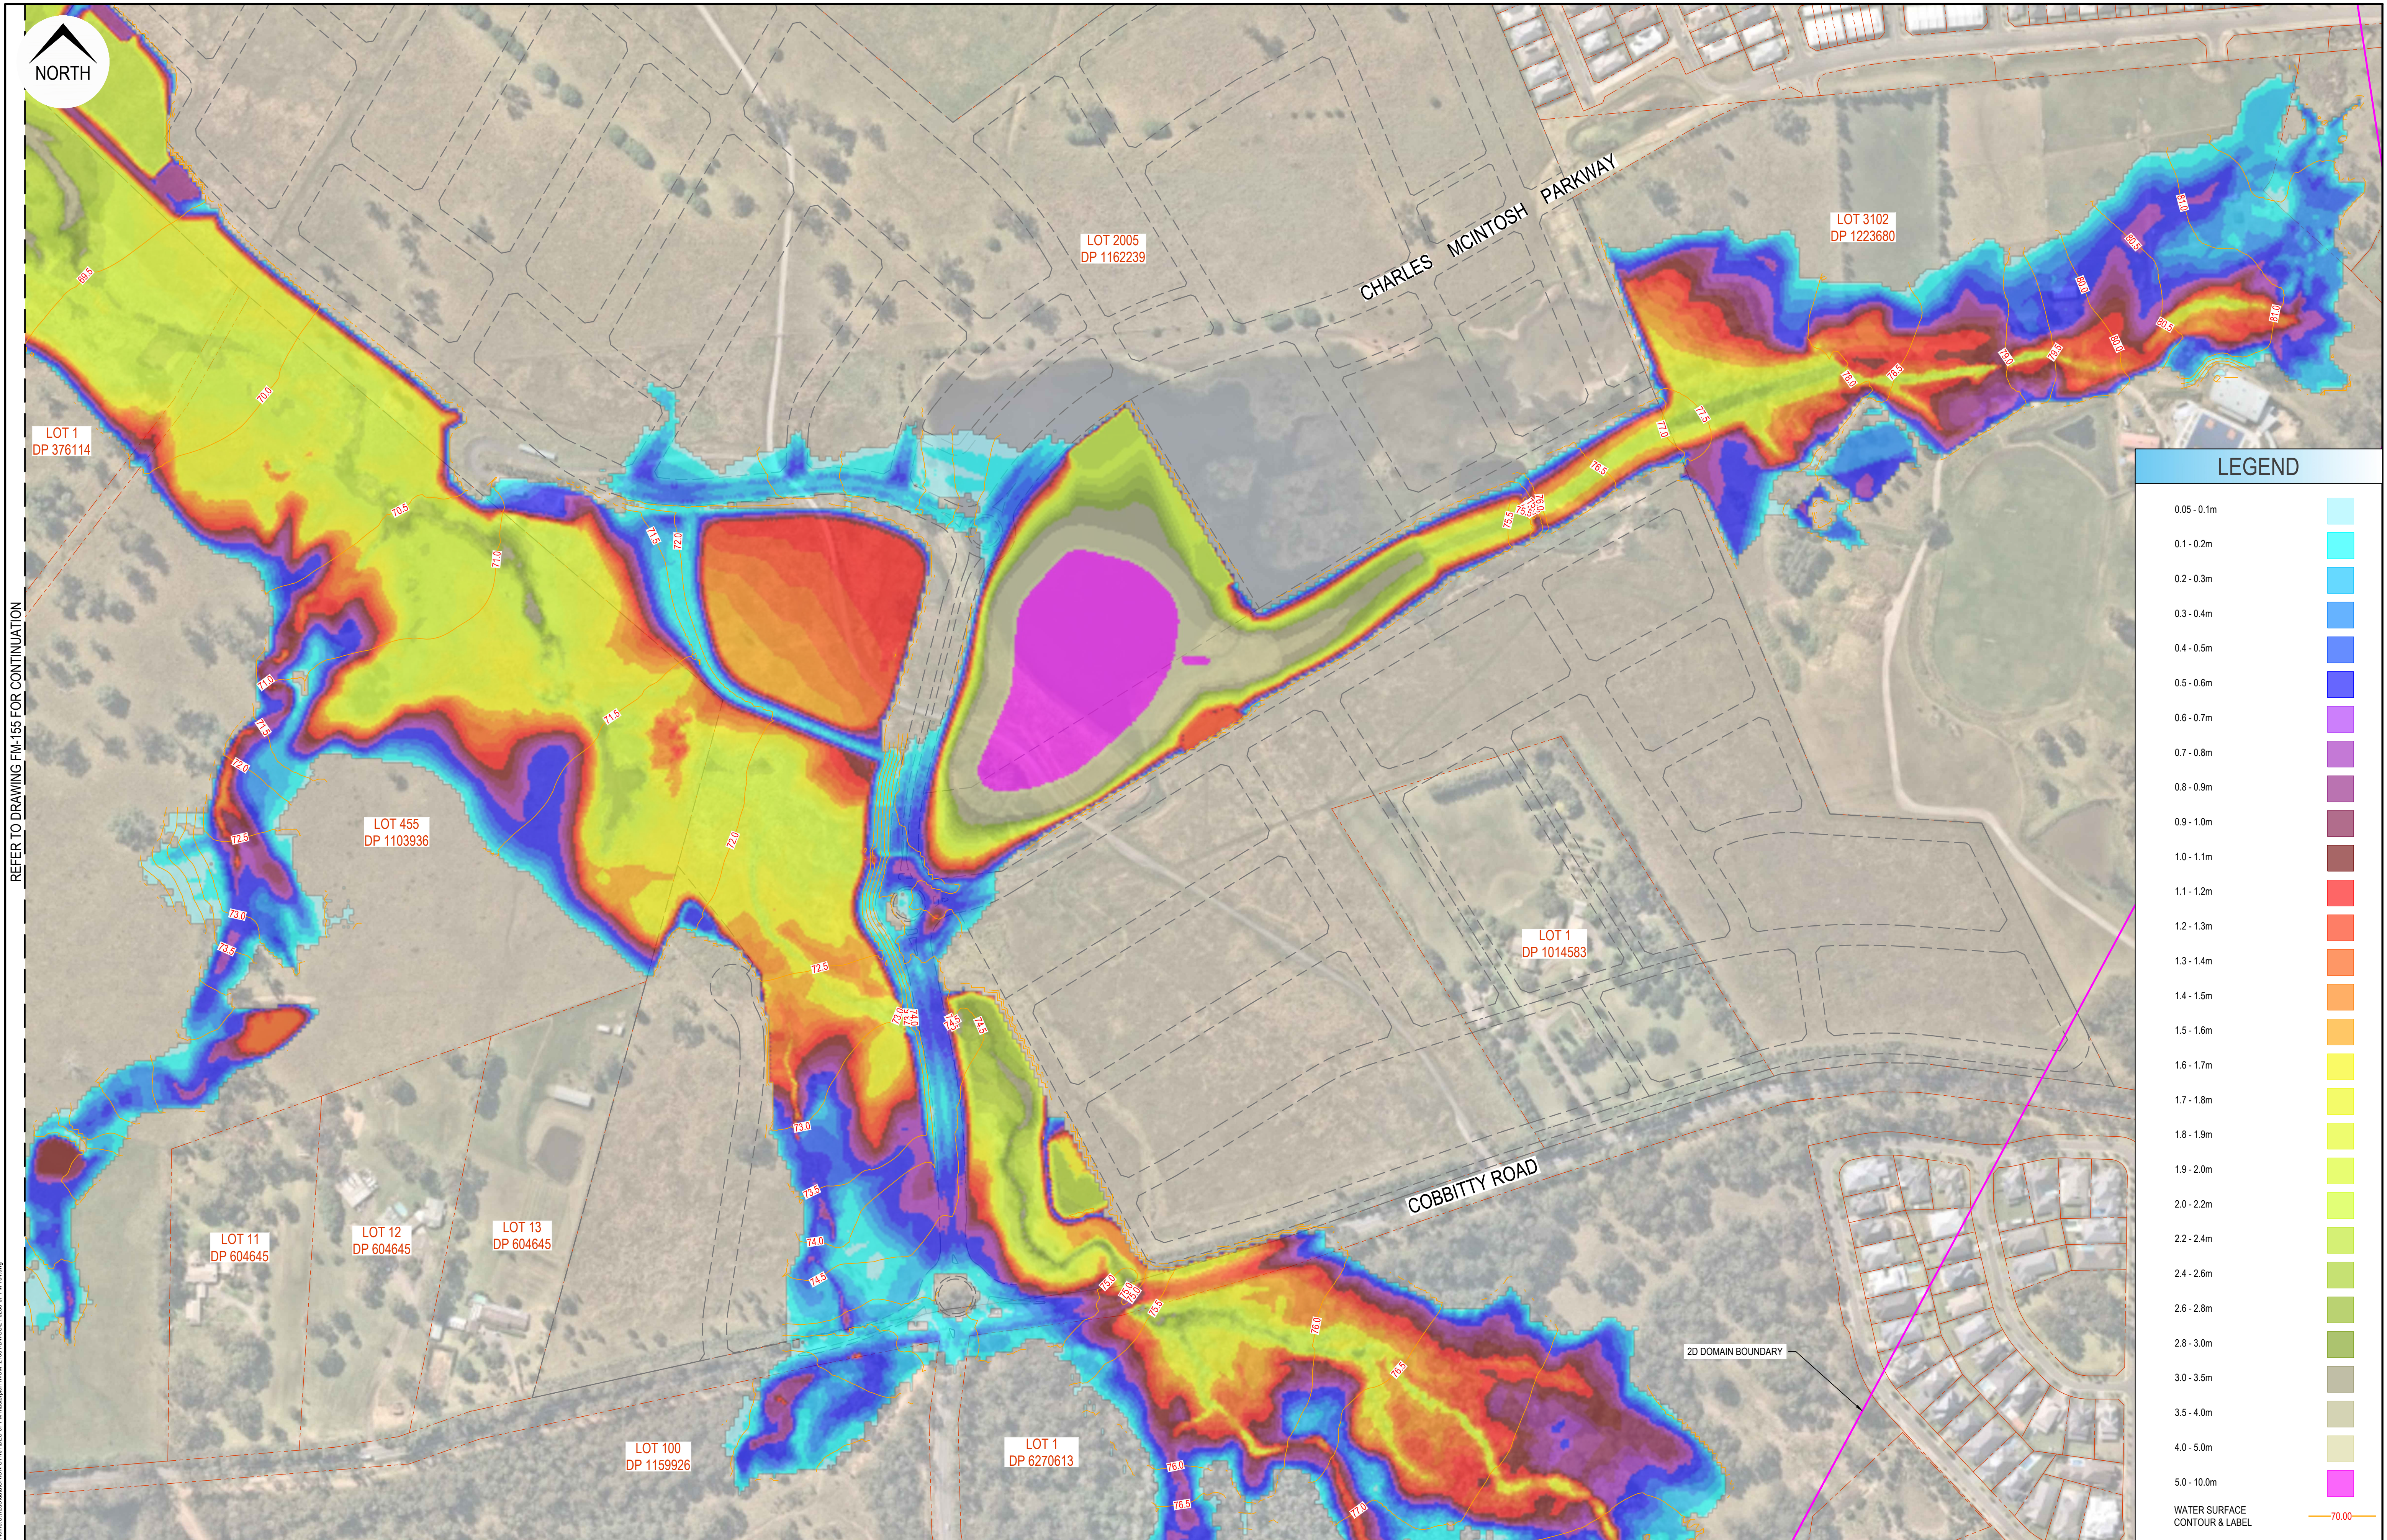

							Disclaimer and Copyright: ALL DIMENSIONS TO BE CHECKED ON SITE BY THE CONTRACTOR PRIOR TO CONSTRUCTION. USE WRITTEN DIMENSIONS ONLY. DO NOT SCALE. THESE DRAWINGS, PLANS, AND SPECIFICATIONS AND THE COPYRIGHT ARE THE PROPERTY OF ORION CONSULTING ENGINEERS PTY LTD AND MUST NOT BE REPRODUCED OR COPIED WHOLLY OR IN PART WITHOUT THE PERMISSION OF ORION CONSULTING ENGINEERS PTY LTD	Scale:  0 20 40 60 80 100 120 140 160 180 200 SCALE 1:2000 (A1) SCALE 1:4000 (A3)	For: 	By:  ABN:25 604 069 981 PO Box:7936, BAULKHAM HILLS NSW 2153 T:(02) 8660 0035 E:info@orionconsulting.com.au	  Project: No. 531 COBBITTY ROAD, COBBITTY - INTEGRATED WATER CYCLE MANAGEMENT	Title: PMF POST DEVELOPMENT FLOOD DEPTH MAP SHEET 01 OF 03 <table><tr><td>Project No.</td><td>Set No.</td><td>Milestone</td><td>Plan</td><td>Revision</td></tr><tr><td>21-0258</td><td>07</td><td>FM</td><td>154</td><td>A</td></tr></table>	Project No.	Set No.	Milestone	Plan	Revision	21-0258	07	FM	154	A
Project No.	Set No.	Milestone	Plan	Revision																		
21-0258	07	FM	154	A																		
A	HS	CS	-	-	09/06/2022	ISSUED WITH WCM MASTERPLAN REPORT																
Rev	Drawn	Design	Check	Appd.	Date	Revision Description																

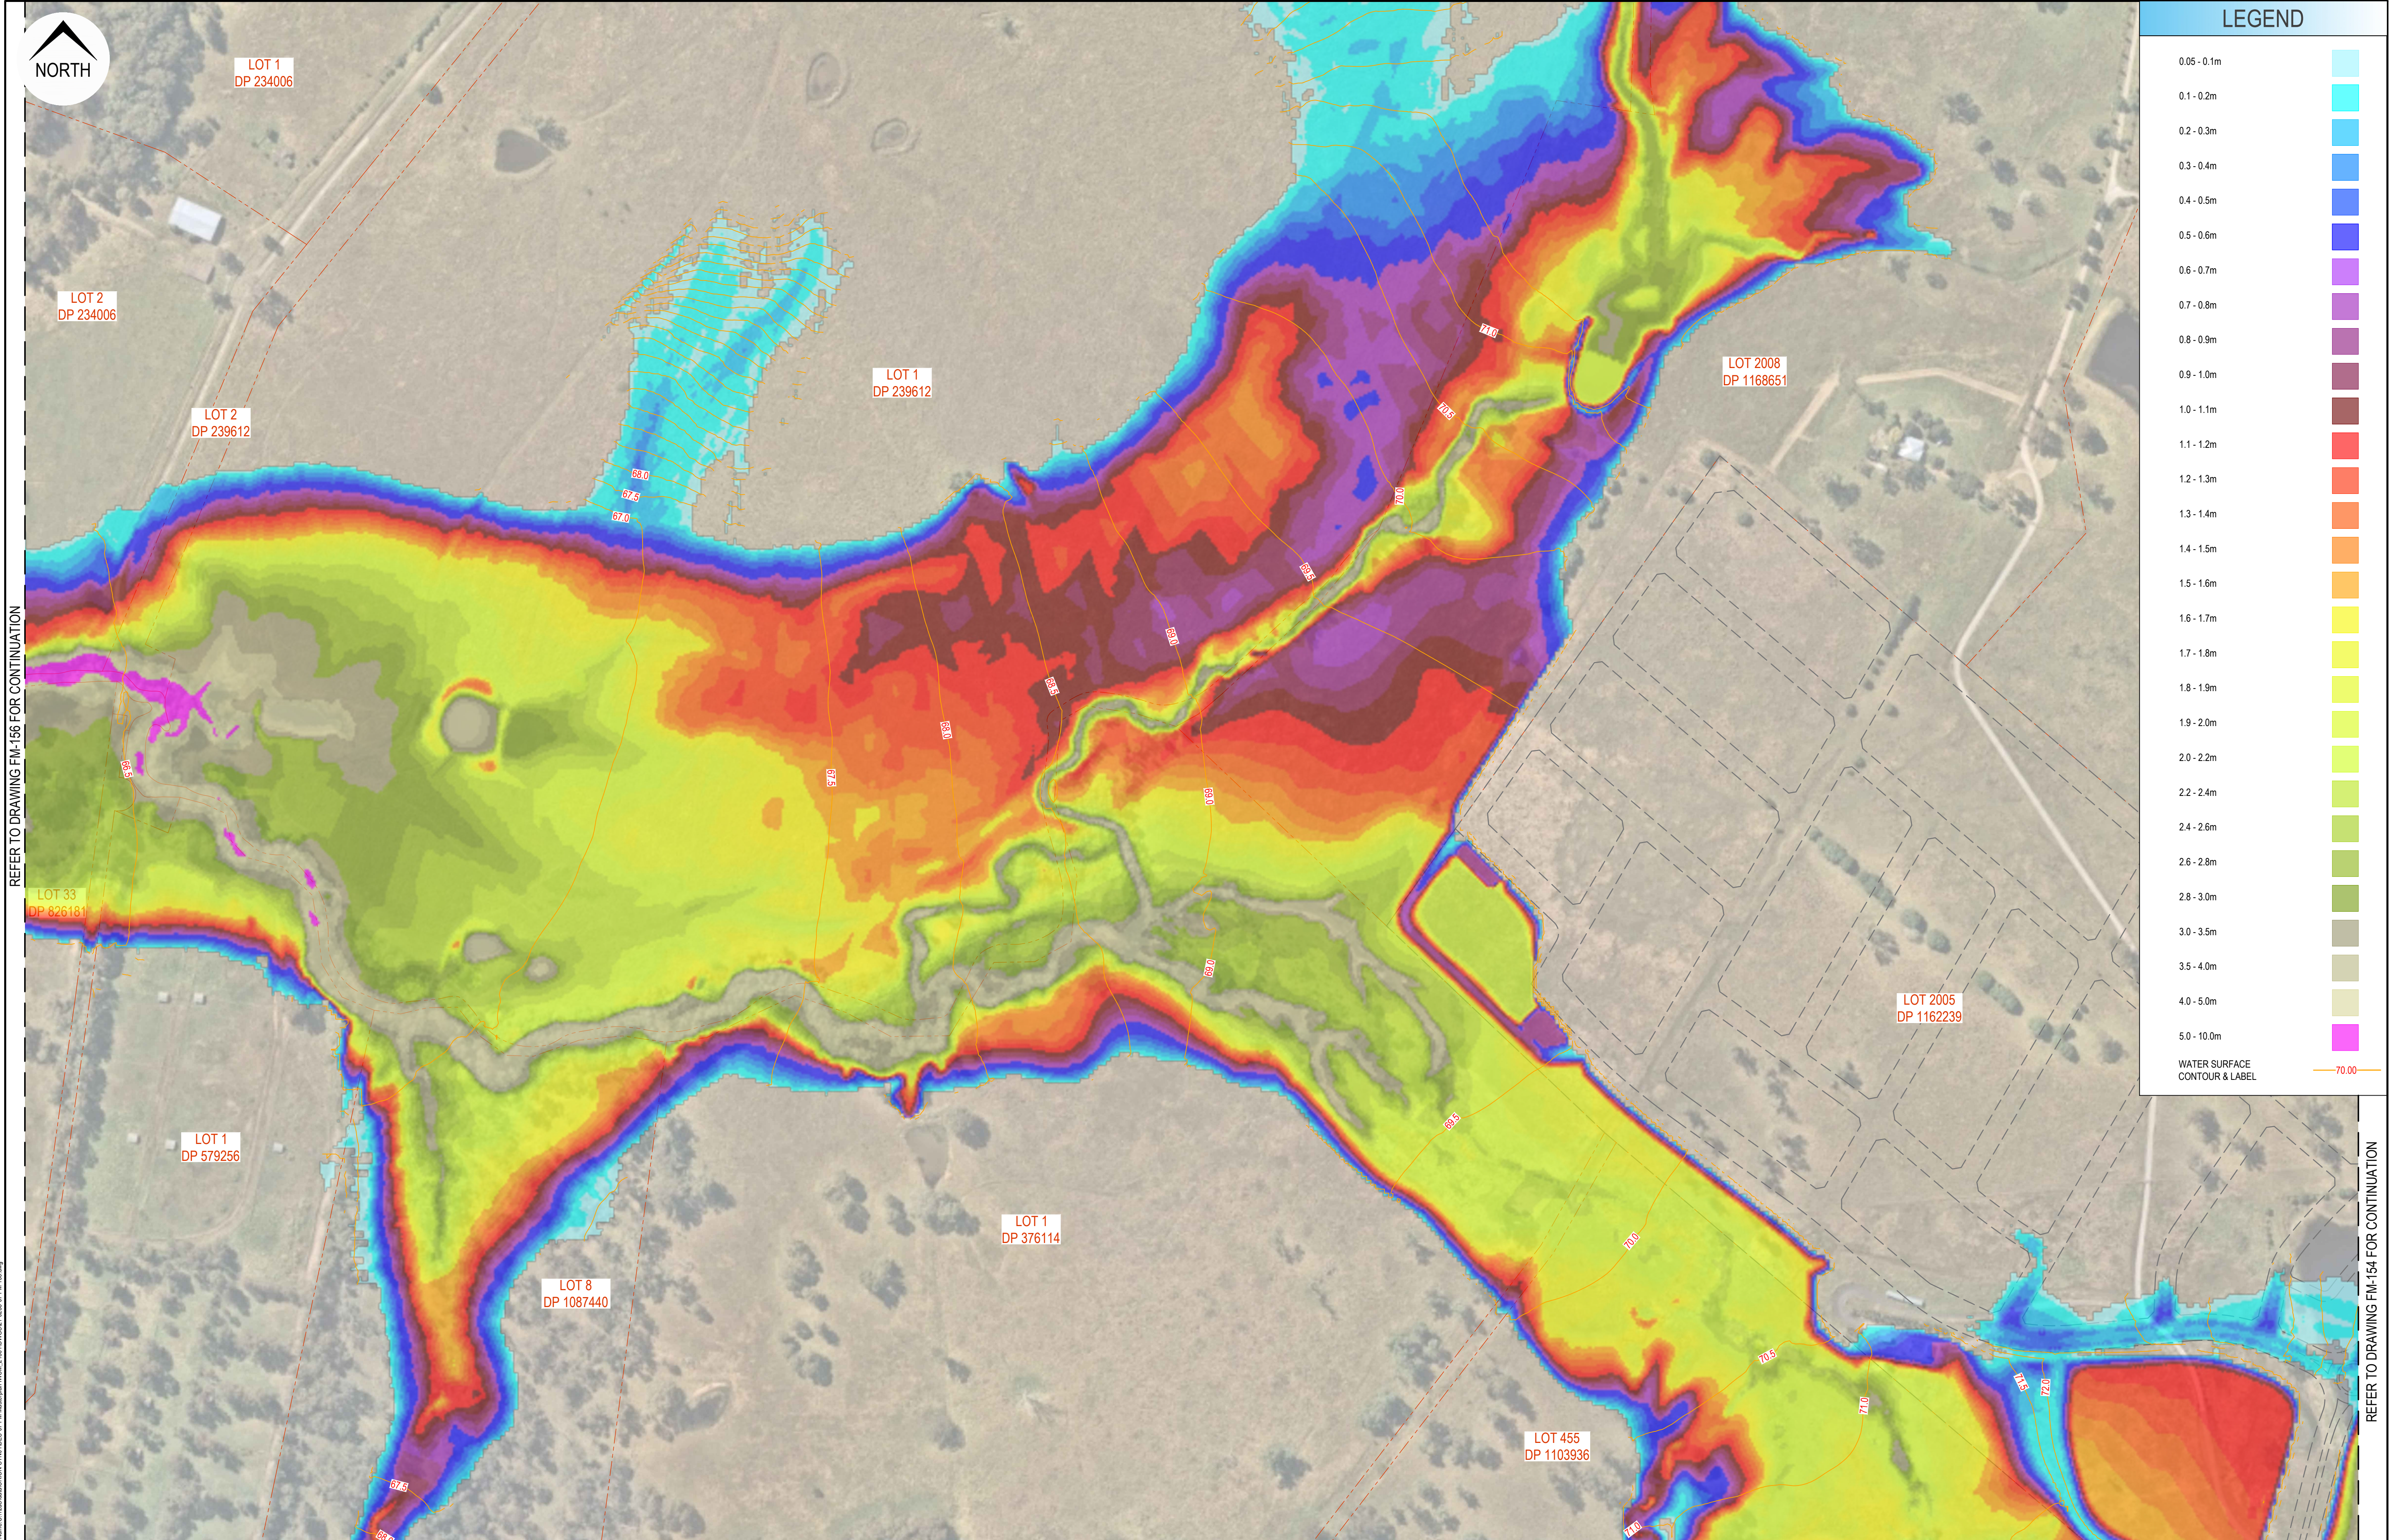

LEGEND


- 0.05 - 0.1m
- 0.1 - 0.2m
- 0.2 - 0.3m
- 0.3 - 0.4m
- 0.4 - 0.5m
- 0.5 - 0.6m
- 0.6 - 0.7m
- 0.7 - 0.8m
- 0.8 - 0.9m
- 0.9 - 1.0m
- 1.0 - 1.1m
- 1.1 - 1.2m
- 1.2 - 1.3m
- 1.3 - 1.4m
- 1.4 - 1.5m
- 1.5 - 1.6m
- 1.6 - 1.7m
- 1.7 - 1.8m
- 1.8 - 1.9m
- 1.9 - 2.0m
- 2.0 - 2.2m
- 2.2 - 2.4m
- 2.4 - 2.6m
- 2.6 - 2.8m
- 2.8 - 3.0m
- 3.0 - 3.5m
- 3.5 - 4.0m
- 4.0 - 5.0m
- 5.0 - 10.0m

WATER SURFACE
CONTOUR & LABEL

70.00

REFER TO DRAWING FM-156 FOR CONTINUATION

REFER TO DRAWING FM-154 FOR CONTINUATION

 						Disclaimer and Copyright: ALL DIMENSIONS TO BE CHECKED ON SITE BY THE CONTRACTOR PRIOR TO CONSTRUCTION. USE WRITTEN DIMENSIONS ONLY. DO NOT SCALE. THESE DRAWINGS, PLANS, AND SPECIFICATIONS AND THE COPYRIGHT ARE THE PROPERTY OF ORION CONSULTING ENGINEERS PTY LTD AND MUST NOT BE REPRODUCED OR COPIED WHOLLY OR IN PART WITHOUT THE PERMISSION OF ORION CONSULTING ENGINEERS PTY LTD										Scale: 0 20 40 60 80 100 120 140 160 180 200 SCALE 1:2000 (A1) SCALE 1:4000 (A3)										For:  mirvac										By:  Orion Consulting ABN:25 604 069 981 PO Box:7936, BAULKHAM HILLS NSW 2153 T:(02) 8660 0035 E:info@orionconsulting.com.au										  www.jas-anz.org/australia										Project: No. 531 COBBITTY ROAD, COBBITTY - INTEGRATED WATER CYCLE MANAGEMENT										Title: PMF POST DEVELOPMENT FLOOD DEPTH MAP SHEET 02 OF 03									
A	HS	CS	-	-	09/06/2022	ISSUED WITH IWCM MASTERPLAN REPORT	
Rev	Drawn	Design	Check	Appd.	Date	Revision Description	

