


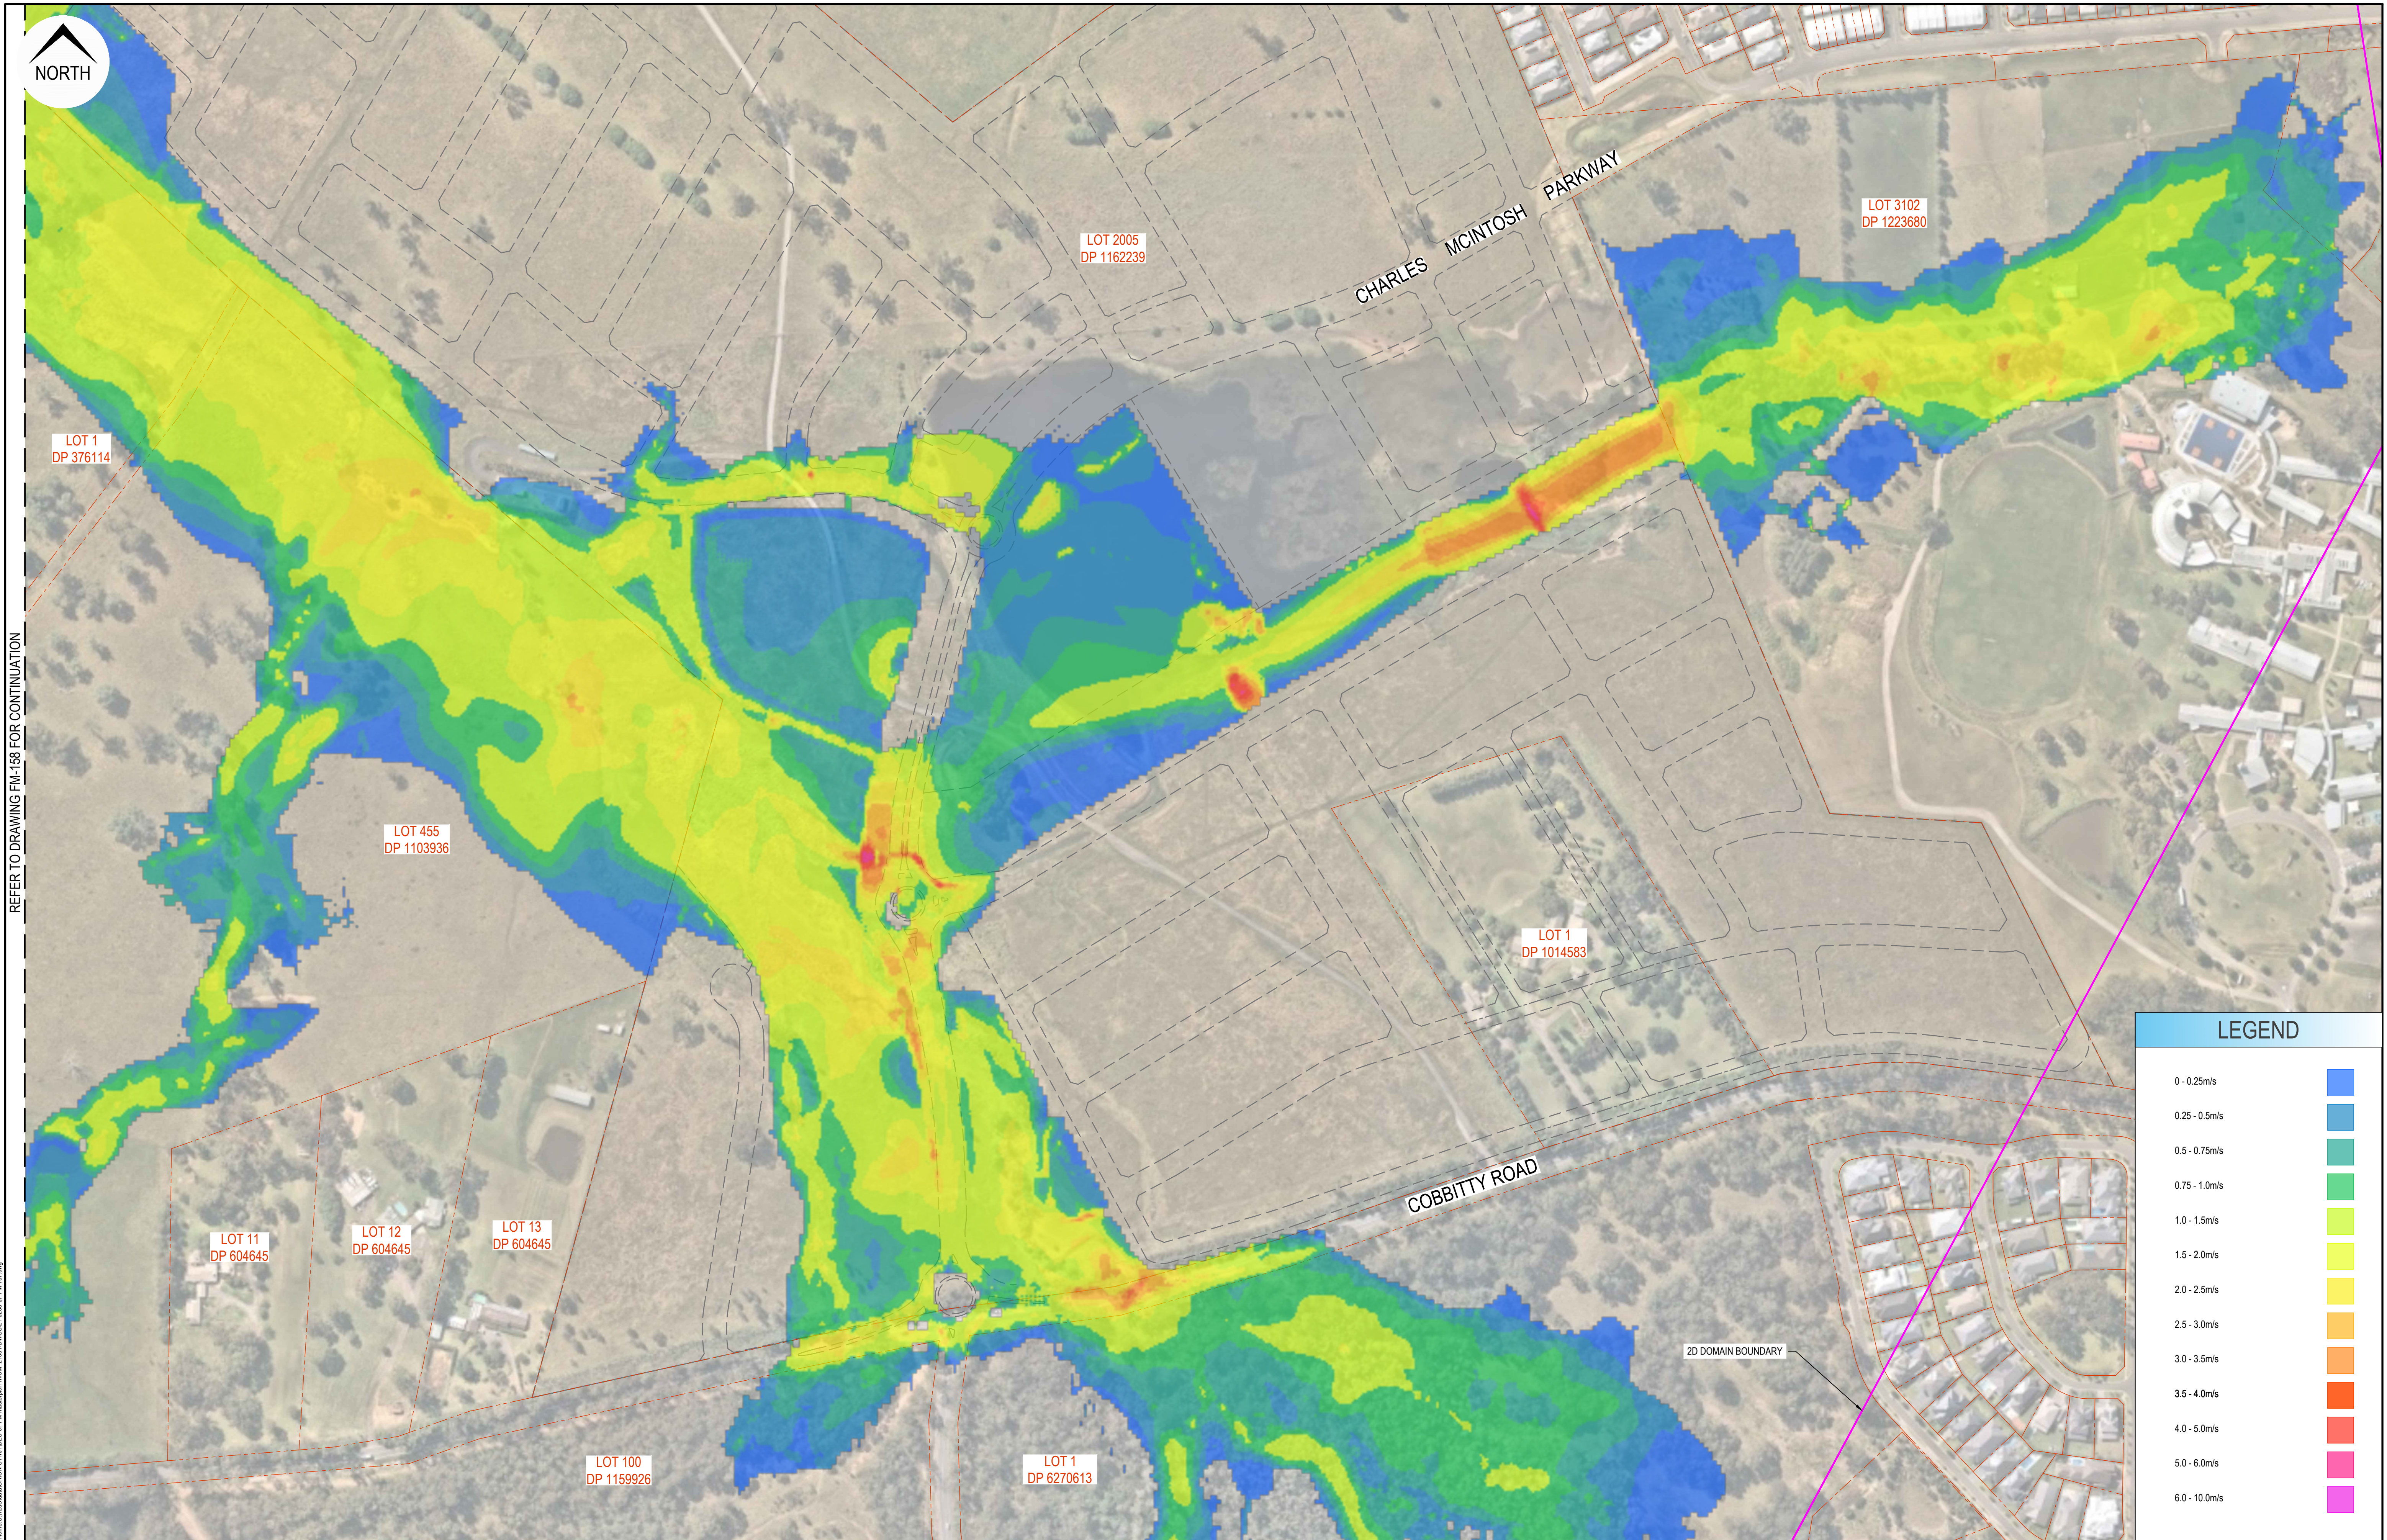


REFER TO DRAWING FM-158 FOR CONTINUATION

LEGEND

|               |              |
|---------------|--------------|
| 0 - 0.25m/s   | Blue         |
| 0.25 - 0.5m/s | Light Blue   |
| 0.5 - 0.75m/s | Teal         |
| 0.75 - 1.0m/s | Green        |
| 1.0 - 1.5m/s  | Light Green  |
| 1.5 - 2.0m/s  | Yellow       |
| 2.0 - 2.5m/s  | Light Yellow |
| 2.5 - 3.0m/s  | Orange       |
| 3.0 - 3.5m/s  | Dark Orange  |
| 3.5 - 4.0m/s  | Red          |
| 4.0 - 5.0m/s  | Dark Red     |
| 5.0 - 6.0m/s  | Pink         |
| 6.0 - 10.0m/s | Purple       |

| Rev | Drawn | Design | Check | Appd. | Date       | Revision Description               |
|-----|-------|--------|-------|-------|------------|------------------------------------|
| A   | HS    | CS     | -     | -     | 09/06/2022 | ISSUED WITH IWCM MASTERPLAN REPORT |


Disclaimer and Copyright:  
ALL DIMENSIONS TO BE CHECKED ON SITE BY THE CONTRACTOR PRIOR TO CONSTRUCTION.  
USE WRITTEN DIMENSIONS ONLY. DO NOT SCALE.  
THESE DRAWINGS, PLANS, AND SPECIFICATIONS AND THE COPYRIGHT ARE THE PROPERTY OF ORION CONSULTING ENGINEERS PTY LTD AND MUST NOT BE REPRODUCED OR COPIED WHOLLY OR IN PART WITHOUT THE PERMISSION OF ORION CONSULTING ENGINEERS PTY LTD

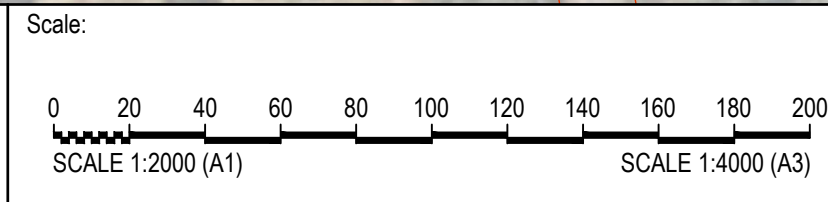


Project:


No. 531 COBBITTY ROAD,  
COBBITY - INTEGRATED  
WATER CYCLE MANAGEMENT

| Title: PMF POST DEVELOPMENT FLOOD VELOCITY MAP SHEET 01 OF 03 |               |                 |             |               |
|---------------------------------------------------------------|---------------|-----------------|-------------|---------------|
| Project No.<br>21-0258                                        | Set No.<br>07 | Milestone<br>FM | Plan<br>157 | Revision<br>A |

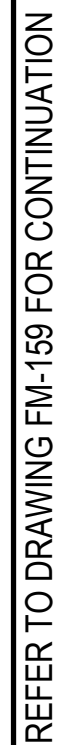
 
|   |                      |                        |                    |                      |            |                                    | Disclaimer and Copyright:<br>ALL DIMENSIONS TO BE CHECKED ON SITE BY THE CONTRACTOR PRIOR TO CONSTRUCTION.<br>USE WRITTEN DIMENSIONS ONLY, DO NOT SCALE THESE DRAWINGS, PLANS, AND SPECIFICATIONS, AND THE COPYRIGHT ARE THE PROPERTY OF ORION CONSULTING ENGINEERS PTY LTD AND MUST NOT BE REPRODUCED OR COPIED WHOLLY OR IN PART WITHOUT THE PERMISSION OF ORION CONSULTING ENGINEERS PTY LTD | Scale:<br><br>SCALE 1:2000 (A1)      SCALE 1:4000 (A3) | For:<br> | By:<br><br>ABN:25 604 069 981 PO Box:7936, BAULKHAM HILLS NSW 2153 T:(02) 8660 0035 E:info@orionconsulting.com.au |   | Project:<br><b>No. 531 COBBITTY ROAD,<br/>COBBITTY - INTEGRATED<br/>WATER CYCLE MANAGEMENT</b> | Title:<br><b>PMF POST DEVELOPMENT<br/>FLOOD VELOCITY MAP<br/>SHEET 02 OF 03</b> | <table><tr><td>Project No.<br/><b>21-0258</b></td><td>Set No.<br/><b>07</b></td><td>Milestone<br/><b>FM</b></td><td>Plan<br/><b>158</b></td><td>Revision<br/><b>A</b></td></tr></table> |    |    |   |   | Project No.<br><b>21-0258</b> | Set No.<br><b>07</b>               | Milestone<br><b>FM</b> | Plan<br><b>158</b> | Revision<br><b>A</b> |  |  |  |  |  |
|---|----------------------|------------------------|--------------------|----------------------|------------|------------------------------------|---|---|-----------------------------------------------------------------------------------------------|---|---|------------------------------------------------------------------------------------------------|---------------------------------------------------------------------------------|---|----|----|---|---|-------------------------------|------------------------------------|------------------------|--------------------|----------------------|--|--|--|--|--|
| Project No.<br><b>21-0258</b>   | Set No.<br><b>07</b> | Milestone<br><b>FM</b> | Plan<br><b>158</b> | Revision<br><b>A</b> |            |                                    
| <table><tr><th>Rev</th><th>Drawn</th><th>Design</th><th>Check</th><th>Appd.</th><th>Date</th><th>Revision Description</th></tr><tr><td>A</td><td>HS</td><td>CS</td><td>-</td><td>-</td><td>09/06/2022</td><td>ISSUED WITH IWCM MASTERPLAN REPORT</td></tr></table> |                      |                        |                    |                      |            |                                    | Rev   | Drawn   | Design                                                                                        | Check   | Appd.   | Date                                                                                           | Revision Description                                                            | A   | HS | CS | - | - | 09/06/2022                    | ISSUED WITH IWCM MASTERPLAN REPORT |                        |                    |                      |  |  |  |  |  |
| Rev   | Drawn                | Design                 | Check              | Appd.                | Date       | Revision Description               |   |   
| A   | HS                   | CS                     | -                  | -                    | 09/06/2022 | ISSUED WITH IWCM MASTERPLAN REPORT |   |   




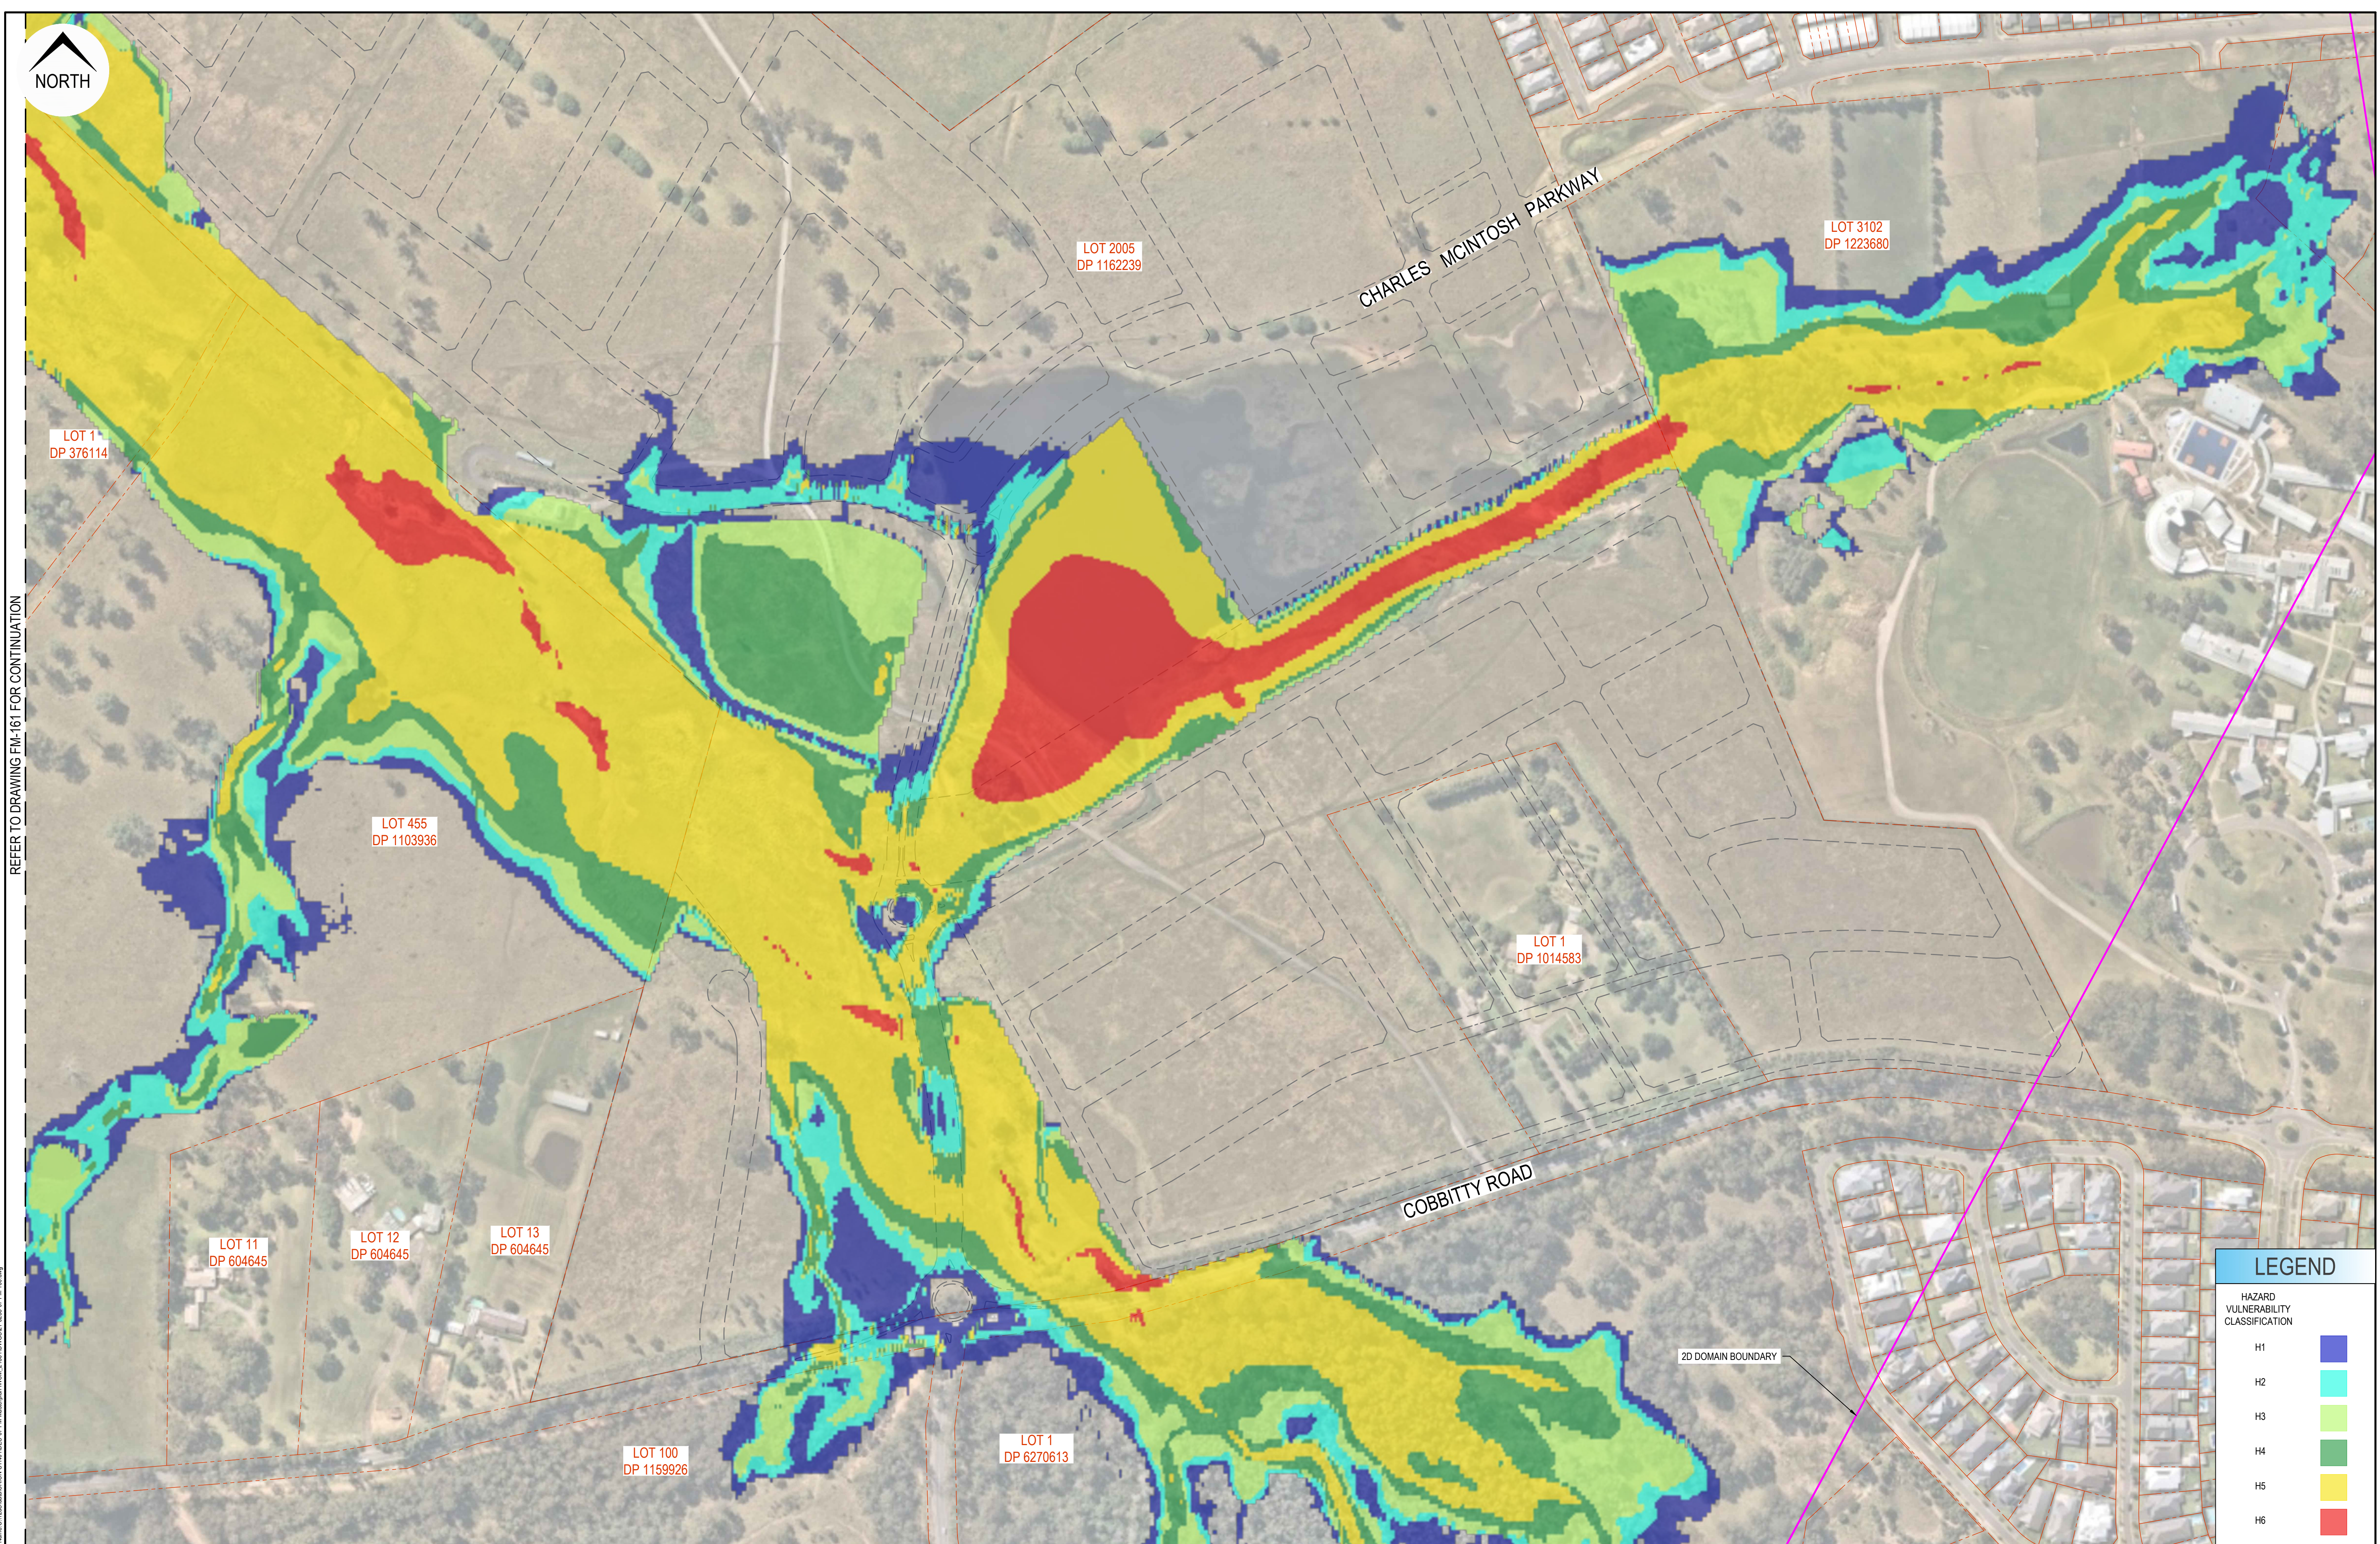


REFER TO DRAWING FM-161 FOR CONTINUATION

Project: No. 531 COBBITTY ROAD, COBBITTY - INTEGRATED WATER CYCLE MANAGEMENT  
Project No. 21-0258  
Set No. 07  
Milestone FM  
Plan 160  
Revision A

| Rev | Drawn | Design | Check | Appd. | Date       | Revision Description               |
|-----|-------|--------|-------|-------|------------|------------------------------------|
| A   | HS    | CS     | -     | -     | 09/06/2022 | ISSUED WITH IWCM MASTERPLAN REPORT |

Disclaimer and Copyright:  
ALL DIMENSIONS TO BE CHECKED ON SITE BY THE CONTRACTOR PRIOR TO CONSTRUCTION.  
USE WRITTEN DIMENSIONS ONLY. DO NOT SCALE.  
THESE DRAWINGS, PLANS, AND SPECIFICATIONS AND THE COPYRIGHT ARE THE PROPERTY OF ORION CONSULTING ENGINEERS PTY LTD AND MUST NOT BE REPRODUCED OR COPIED WHOLLY OR IN PART WITHOUT THE PERMISSION OF ORION CONSULTING ENGINEERS PTY LTD

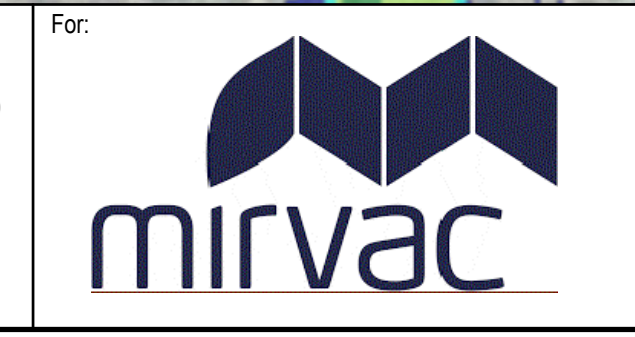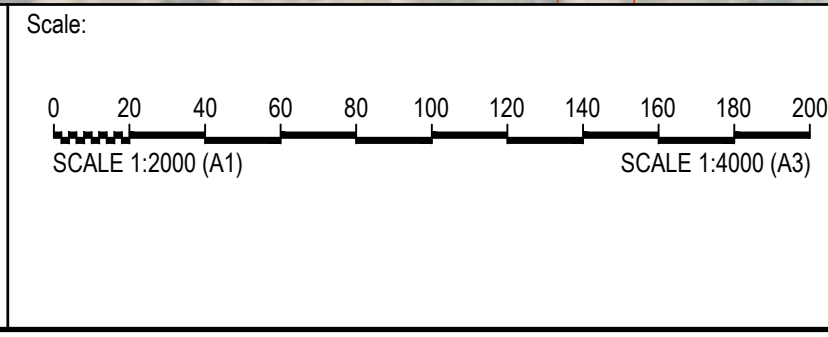

Project:


No. 531 COBBITTY ROAD,  
COBBITTY - INTEGRATED  
WATER CYCLE MANAGEMENT

| Project No. | Set No. | Milestone | Plan | Revision |
|-------------|---------|-----------|------|----------|
| 21-0258     | 07      | FM        | 160  | A        |

**LEGEND**

HAZARD VULNERABILITY CLASSIFICATION


|    |             |
|----|-------------|
| H1 | Dark Blue   |
| H2 | Light Blue  |
| H3 | Light Green |
| H4 | Dark Green  |
| H5 | Yellow      |
| H6 | Red         |

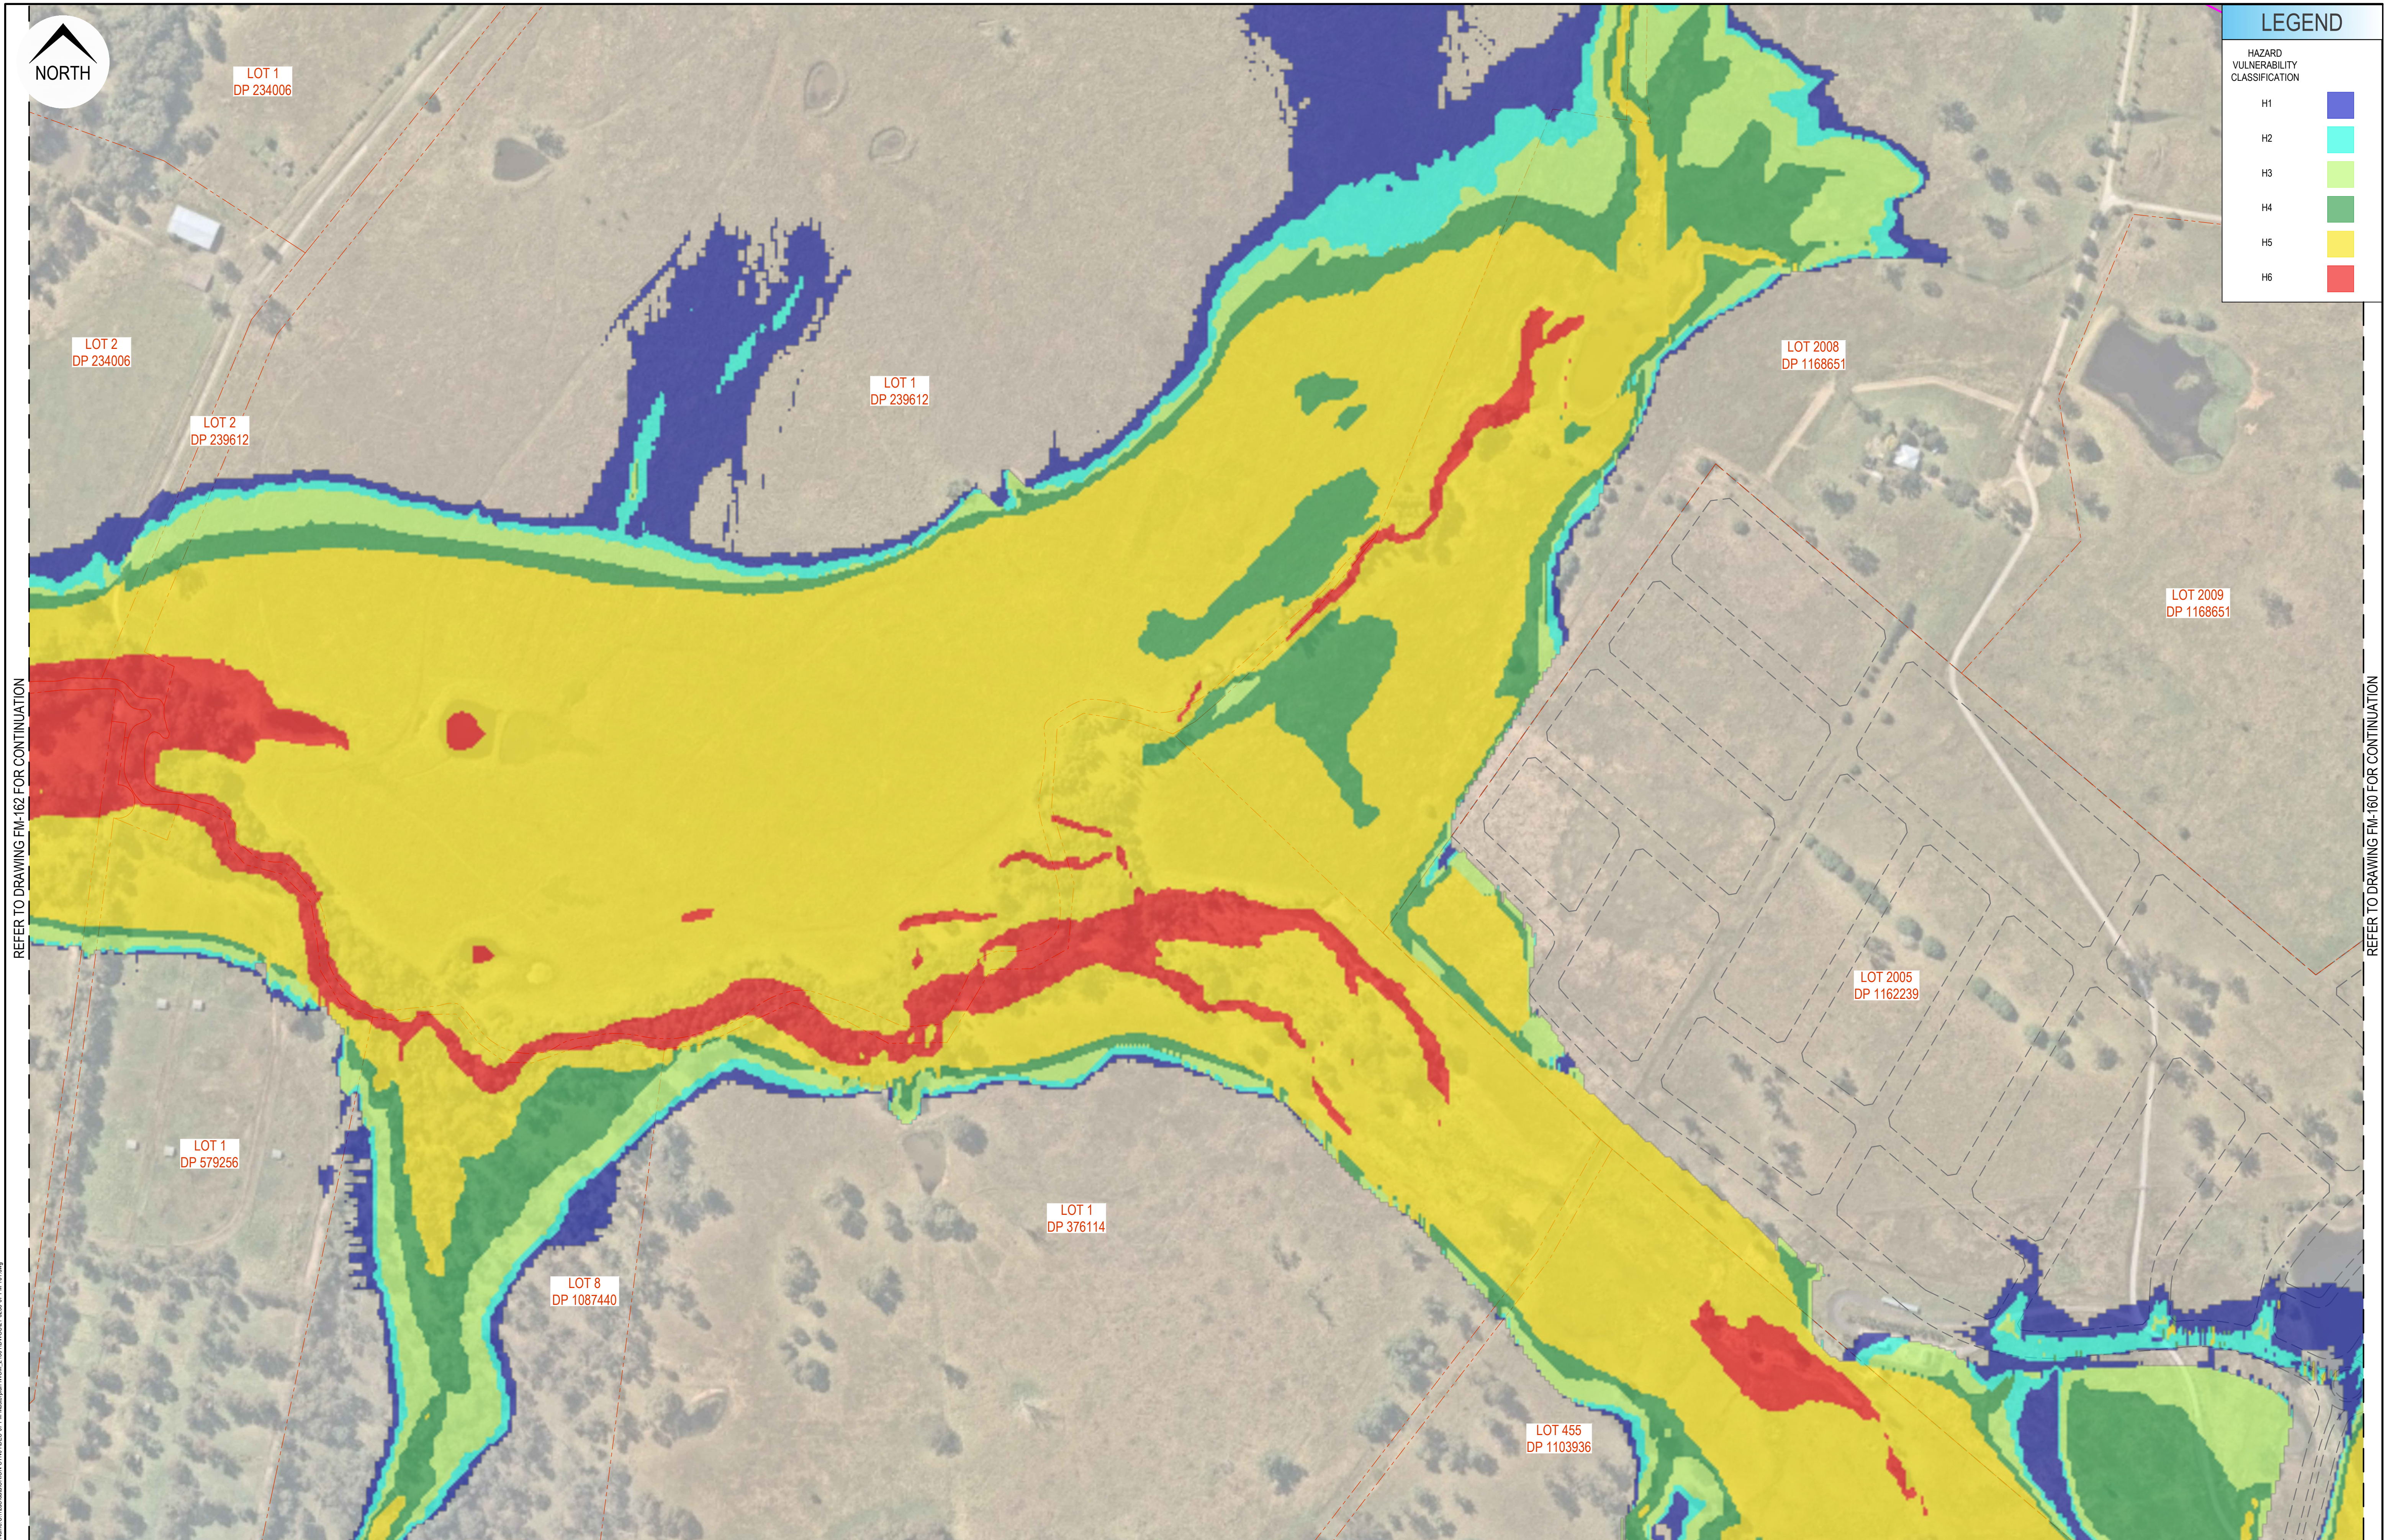


| LEGEND                                    |                                                                                     |
|-------------------------------------------|-------------------------------------------------------------------------------------|
| HAZARD<br>VULNERABILITY<br>CLASSIFICATION |                                                                                     |
| H1                                        |  |
| H2                                        |  |
| H3                                        |  |
| H4                                        |  |
| H5                                        |  |
| H6                                        |  |

REFER TO DRAWING FM-162 FOR CONTINUATION

REFER TO DRAWING FM-160 FOR CONTINUATION
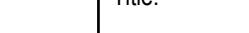
|             |         
|-------------|---------|-----------|-------|----------|------------|-----------------------------------|---|---|---|---|---|---|---|-------------|---------|-----------|------|----------|---------|----|----|-----|---|
|             |         |           |       |          |            |                                   | <p>Disclaimer and Copyright:</p> <p>ALL DIMENSIONS TO BE CHECKED ON SITE BY THE CONTRACTOR PRIOR TO CONSTRUCTION.<br/>USE WRITTEN DIMENSIONS ONLY. DO NOT SCALE.</p> <p>THESE DRAWINGS, PLANS, AND SPECIFICATIONS AND THE COPYRIGHT ARE THE PROPERTY OF ORION CONSULTING ENGINEERS PTY LTD AND MUST NOT BE REPRODUCED OR COPIED WHOLLY OR IN PART WITHOUT THE PERMISSION OF ORION CONSULTING ENGINEERS PTY LTD</p> | <p>Scale:</p> <div><div><div>0</div><div>20</div><div>40</div><div>60</div><div>80</div><div>100</div><div>120</div><div>140</div><div>160</div><div>180</div><div>200</div></div><div>SCALE 1:2000 (A1)</div><div>SCALE 1:4000 (A3)</div></div> | <p>For:</p> <div></div> | <p>By:</p> <div><div><div>Orion Consulting</div></div><div>ABN:25 604 069 981 PO Box:7936, BAULKHAM HILLS NSW 2153 T:(02) 8660 0035 E:info@orionconsulting.com.au</div></div> | <div><div><div>SUSTAINABLE</div><div>CERTIFICATION</div><div>BY</div><div>ORION CONSULTING</div></div><div><div>JAS-ANZ</div><div>REGISTERED</div><div>ENGINEERING</div></div><div>WWW.JAS-ANZ.ORG/REGISTER</div></div> | <p>Project:</p> <div>No. 531 COBBITTY ROAD,<br/>COBBITTY - INTEGRATED<br/>WATER CYCLE MANAGEMENT</div> | <p>Title:</p> <div>PMF POST DEVELOPMENT<br/>FLOOD HAZARD MAP<br/>SHEET 02 OF 03</div> <table><tr><td>Project No.</td><td>Set No.</td><td>Milestone</td><td>Plan</td><td>Revision</td></tr><tr><td>21-0258</td><td>07</td><td>FM</td><td>161</td><td>A</td></tr></table> | Project No. | Set No. | Milestone | Plan | Revision | 21-0258 | 07 | FM | 161 | A |
| Project No. | Set No. | Milestone | Plan  | Revision |            |                                   |   |   |   |   |   |   |   |             |         |           |      |          |         |    |    |     |   |
| 21-0258     | 07      | FM        | 161   | A        |            |                                   |   |   |   |   |   |   |   |             |         |           |      |          |         |    |    |     |   |
| A           | HS      | CS        | -     | -        | 09/06/2022 | ISSUED WITH WCM MASTERPLAN REPORT |   |   |   |   |   |   |   |             |         |           |      |          |         |    |    |     |   |
| Rev         | Drawn   | Design    | Check | Appd.    | Date       | Revision Description              |   |   |   |   |   |   |   |             |         |           |      |          |         |    |    |     |   |

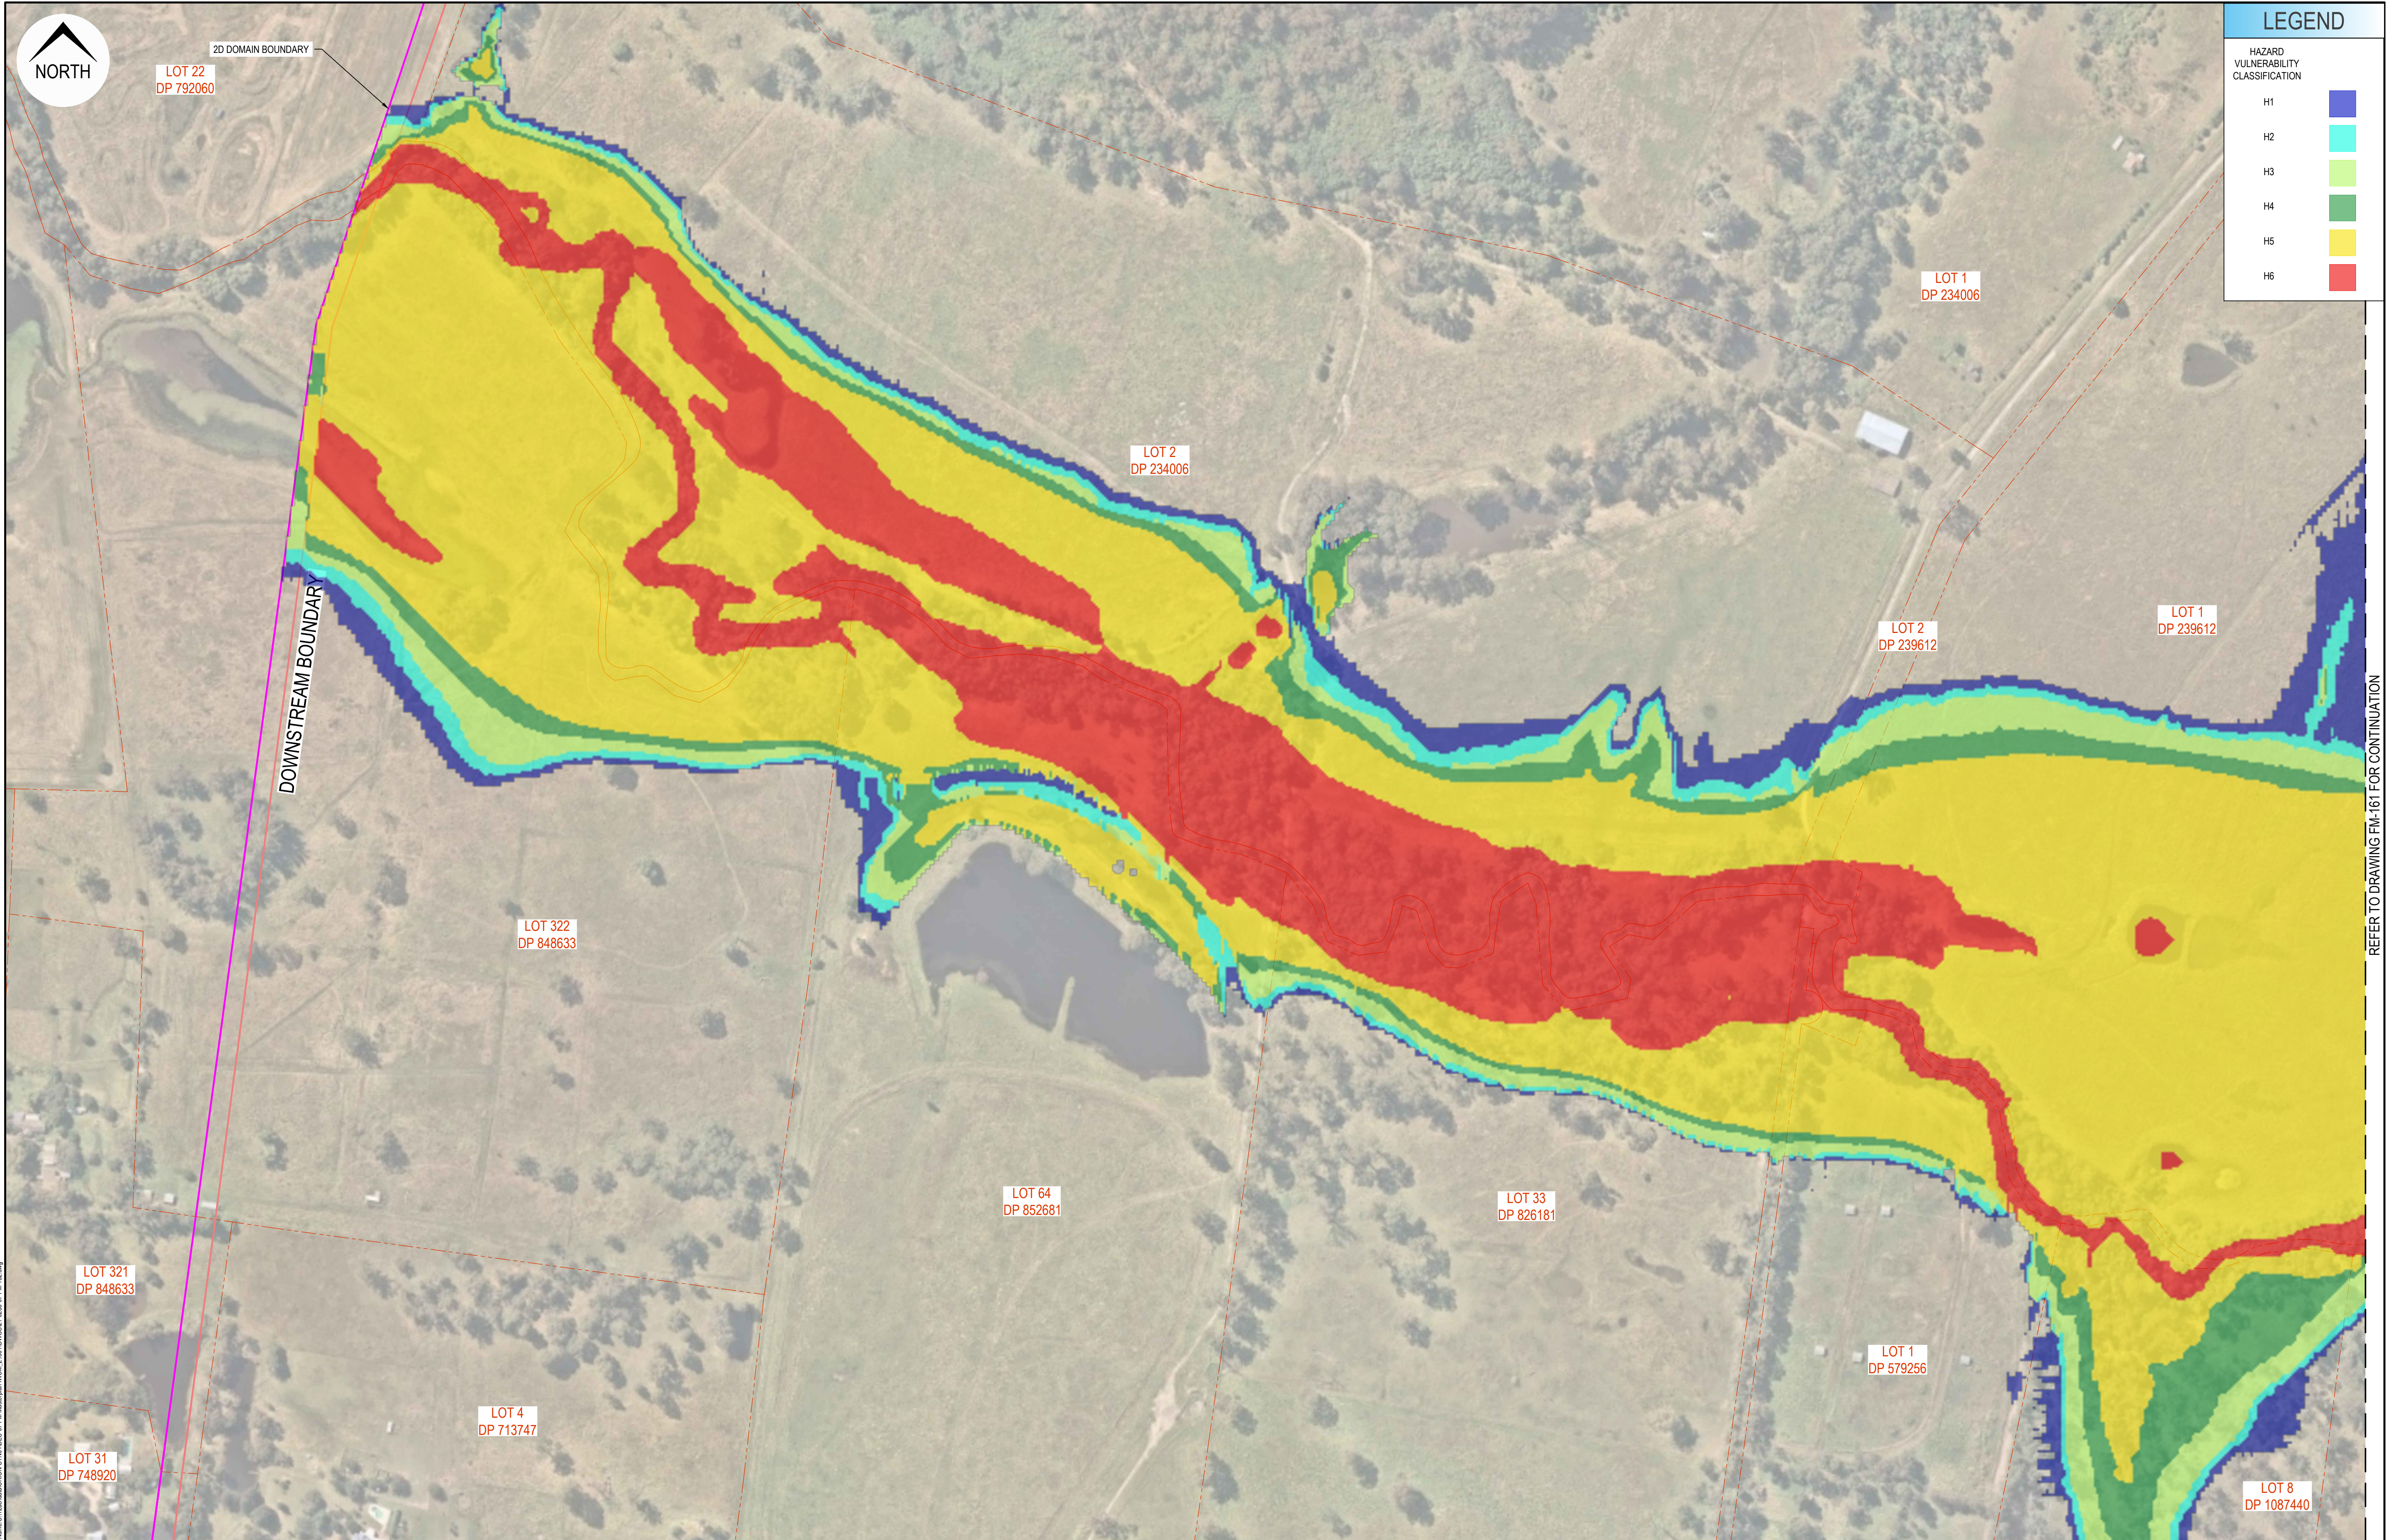

LEGEND

HAZARD VULNERABILITY CLASSIFICATION

H1

H2

H3


H4

H5

H6


| |
|---|---------|-----------|-------|----------|------------|------------------------------------|---|----|---|---|----------------------------------------|------------|---|-----|---|--------|----------------------------------------------------------------------------------------------|-------|------|----------------------|--|--|-------------------|--|-------------|--|---|--|-------------|---------|-----------|------|----------|---------|----|----|-----|---|
| <div>Revised: 30 March 2020 2:57:46 PM File Name: C:\2020\03\01\ORION\SYNOPSIS\03-FM Masterplan\WCM_21091\03\03-03-FM 162.dwg</div>   |         |           |       |          |            |                                    | <div>Disclaimer and Copyright:</div> <div>ALL DIMENSIONS TO BE CHECKED ON SITE BY THE CONTRACTOR PRIOR TO CONSTRUCTION. USE WRITTEN DIMENSIONS ONLY. DO NOT SCALE. THESE DRAWINGS, PLANS, AND SPECIFICATIONS AND THE COPYRIGHT ARE THE PROPERTY OF ORION CONSULTING ENGINEERS PTY LTD AND MUST NOT BE REPRODUCED OR COPIED WHOLLY OR IN PART WITHOUT THE PERMISSION OF ORION CONSULTING ENGINEERS PTY LTD</div> |    | <div>Scale:</div> <div><div>0 20 40 60 80 100 120 140 160 180 200</div><div>SCALE 1:2000 (A1)</div><div>SCALE 1:4000 (A3)</div></div> |   | <div>For:</div> <div><div></div></div> |            | <div>By:</div> <div><div></div><div>ABN:25 604 069 981 PO Box:7936, BAULKHAM HILLS NSW 2153 T:(02) 8660 0035 E:info@orionconsulting.com.au</div></div> |     | <div>Project:</div> <div><div>No. 531 COBBITTY ROAD, COBBITTY - INTEGRATED WATER CYCLE MANAGEMENT</div></div> |        | <div>Title:</div> <div><div>PMF POST DEVELOPMENT FLOOD HAZARD MAP SHEET 03 OF 03</div></div> |       |      
| <table><tr><td>A</td><td>HS</td><td>CS</td><td>-</td><td>-</td><td>09/06/2022</td><td>ISSUED WITH IWCM MASTERPLAN REPORT</td></tr><tr><td>Rev</td><td>Drawn</td><td>Design</td><td>Check</td><td>Appd.</td><td>Date</td><td>Revision Description</td></tr></table> |         |           |       |          |            |                                    | A   | HS | CS   | - | -                                      | 09/06/2022 | ISSUED WITH IWCM MASTERPLAN REPORT   | Rev | Drawn   | Design | Check                                                                                        | Appd. | Date | Revision Description |  |  | <div>mirvac</div> |  | <div></div> |  | <table><tr><td>Project No.</td><td>Set No.</td><td>Milestone</td><td>Plan</td><td>Revision</td></tr><tr><td>21-0258</td><td>07</td><td>FM</td><td>162</td><td>A</td></tr></table> |  | Project No. | Set No. | Milestone | Plan | Revision | 21-0258 | 07 | FM | 162 | A |
| A   | HS      | CS        | -     | -        | 09/06/2022 | ISSUED WITH IWCM MASTERPLAN REPORT |   |    
| Rev   | Drawn   | Design    | Check | Appd.    | Date       | Revision Description               |   |    
| Project No.   | Set No. | Milestone | Plan  | Revision |            |                                    
| 21-0258   | 07      | FM        | 162   | A        |            |                                    

## APPENDIX E – Pre Vs Post Flood Depth and Velocity Difference Maps

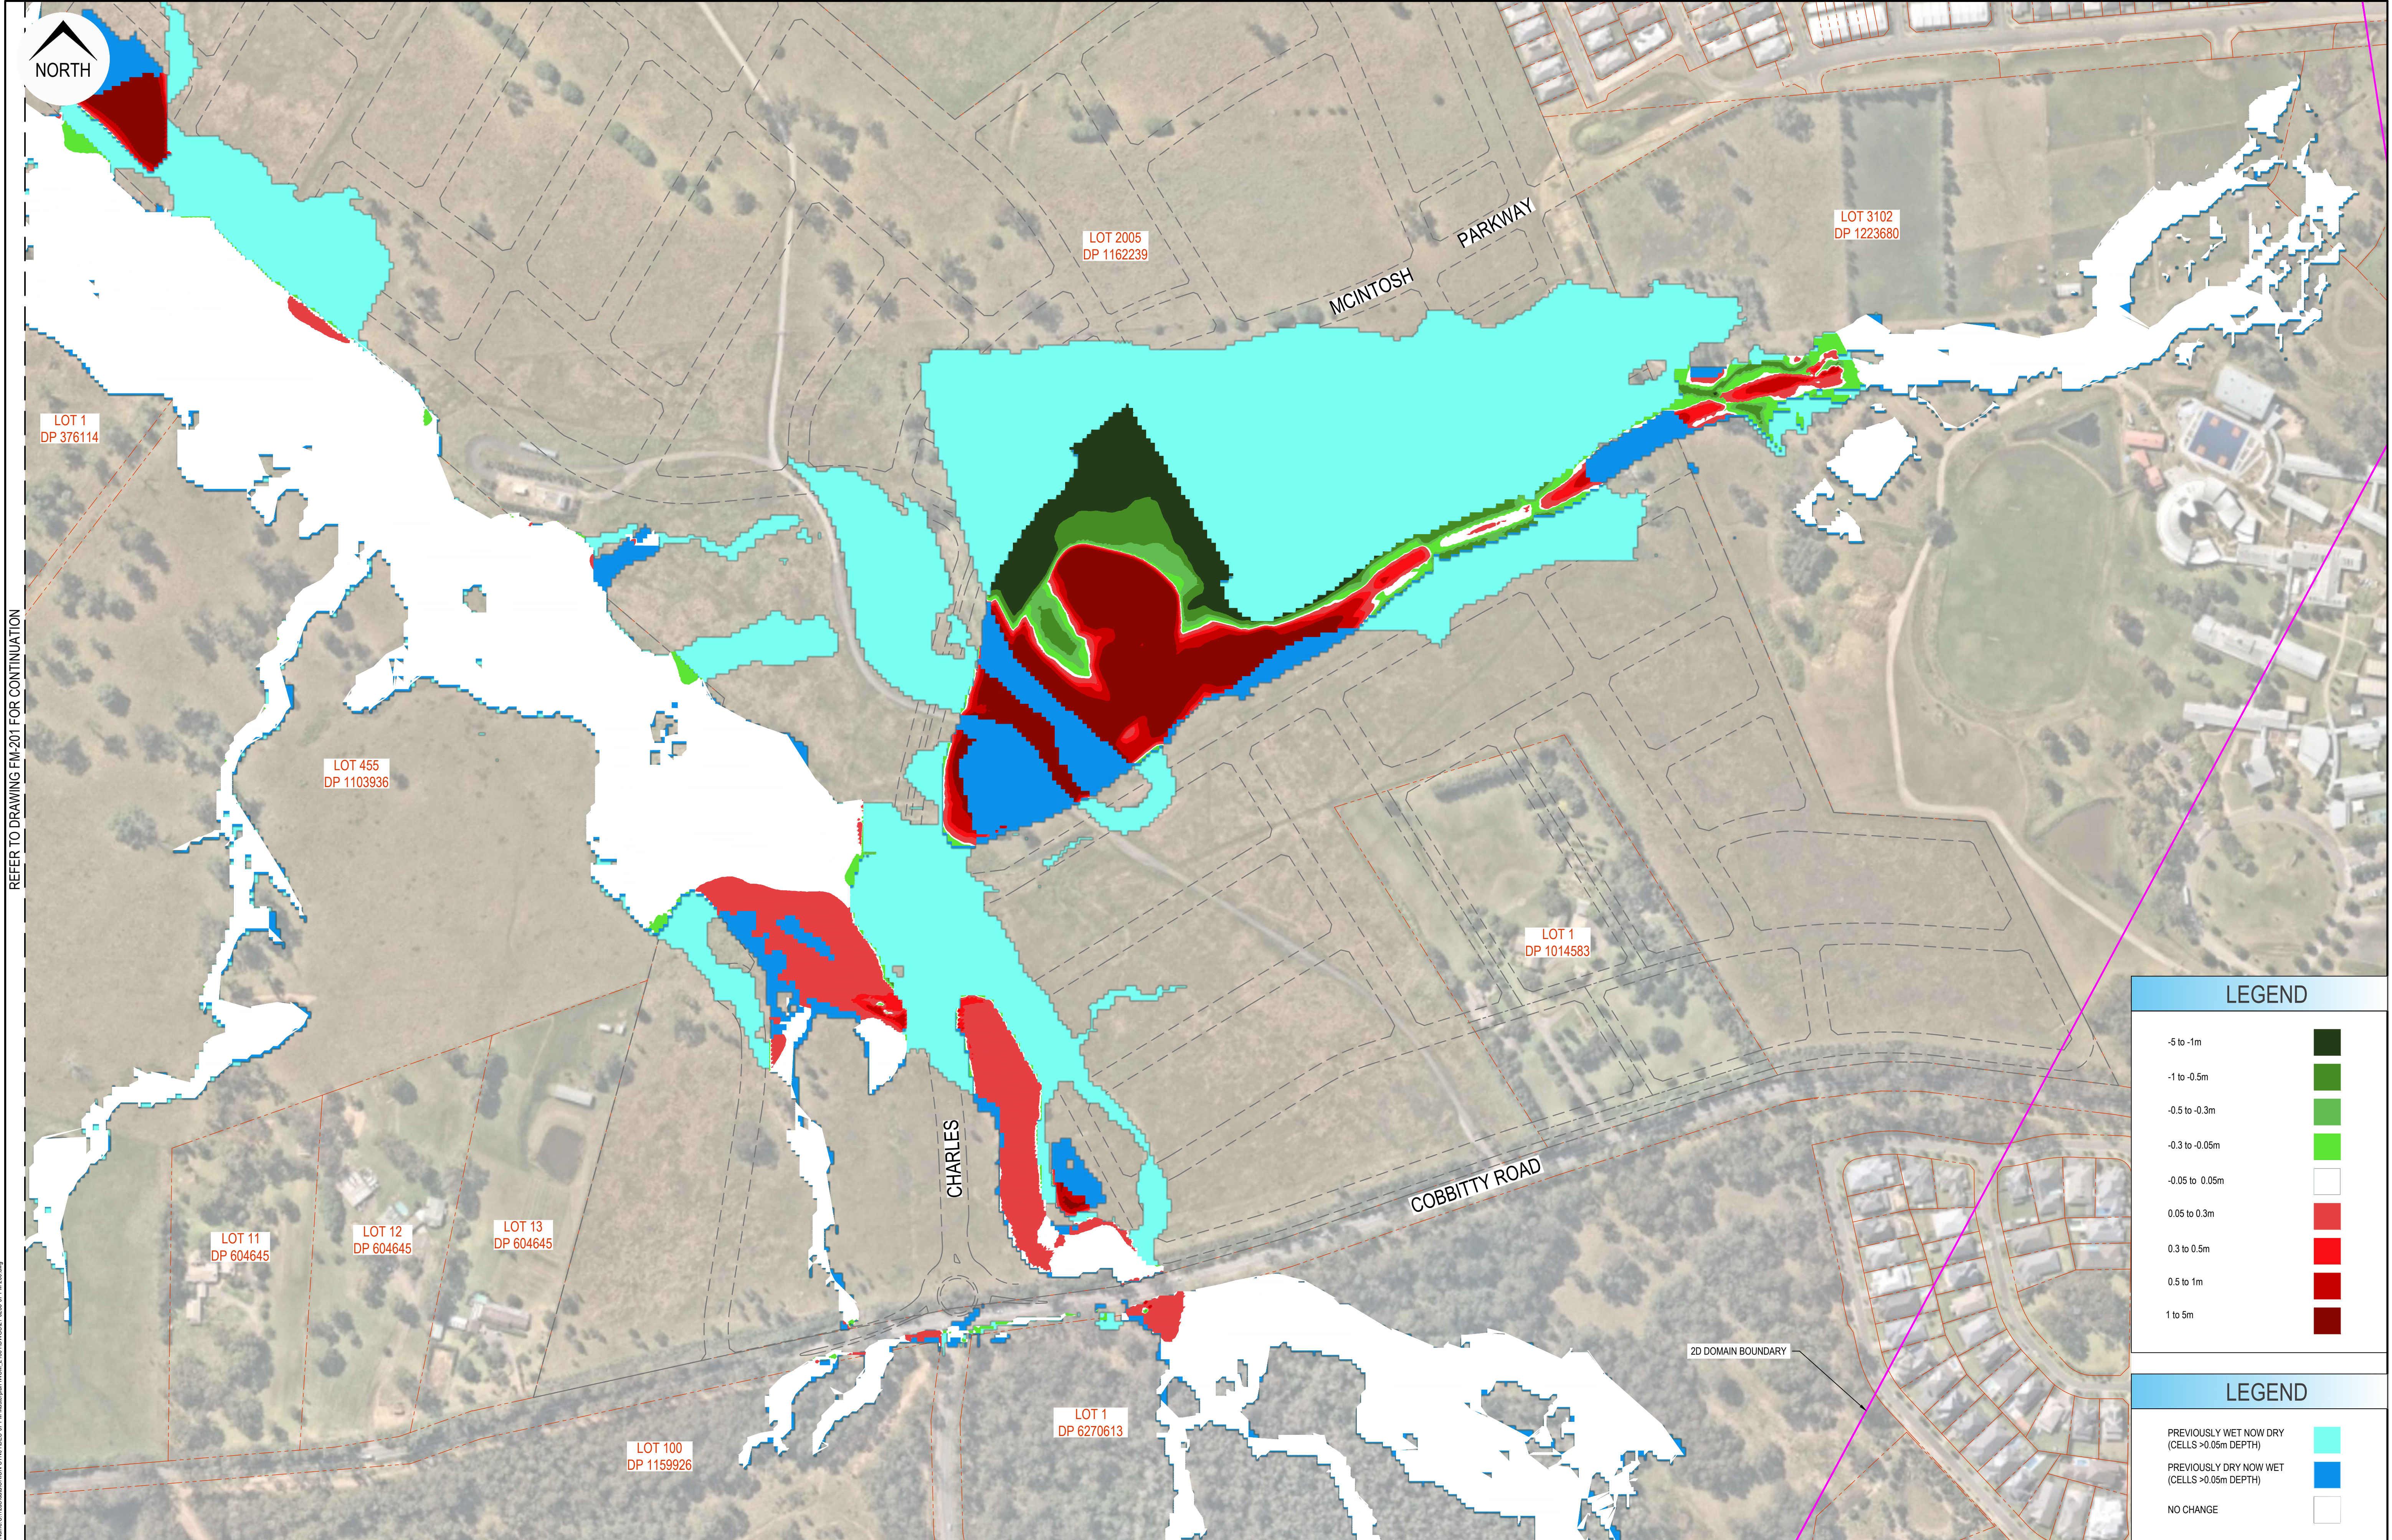

REFER TO DRAWING FM-201 FOR CONTINUATION

LEGEND

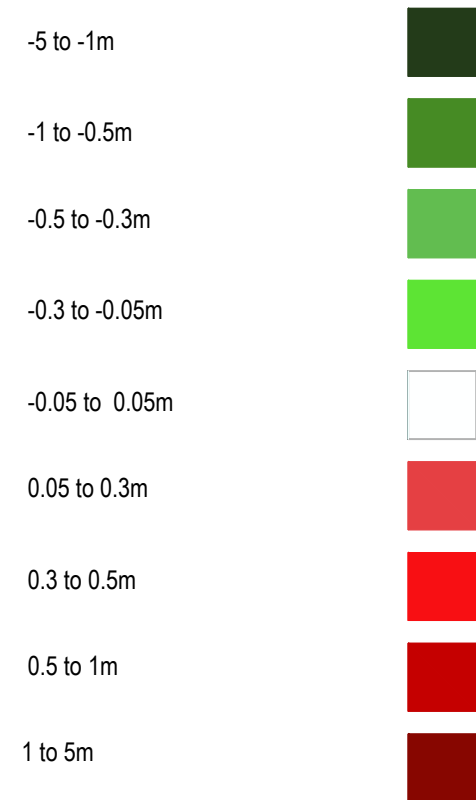

LEGEND



| |
|---|
|   |    |    |   |   |            | Disclaimer and Copyright:<br>ALL DIMENSIONS TO BE CHECKED ON SITE BY THE CONTRACTOR PRIOR TO CONSTRUCTION.<br>USE WRITTEN DIMENSIONS ONLY. DO NOT SCALE.<br>THESE DRAWINGS, PLANS, AND SPECIFICATIONS AND THE COPYRIGHT ARE THE PROPERTY OF ORION CONSULTING ENGINEERS PTY LTD AND MUST NOT BE REPRODUCED OR COPIED WHOLLY OR IN PART WITHOUT THE PERMISSION OF ORION CONSULTING ENGINEERS PTY LTD |  |  |  |  |  |  |  |  |  | Scale:<br><div><div><div>0</div><div>20</div><div>40</div><div>60</div><div>80</div><div>100</div><div>120</div><div>140</div><div>160</div><div>180</div><div>200</div></div><div>SCALE 1:2000 (A1)</div><div>SCALE 1:4000 (A3)</div></div> |  |  |  |  |  |  |  |  |  | For:<br><div><div></div><div>mirvac</div></div> |  |  |  |  |  |  |  |  |  | By:<br><div><div></div><div>Orion Consulting</div></div> <div>ABN:25 604 069 981 PO Box:7936, BAULKHAM HILLS NSW 2153 T:(02) 8660 0035 E:info@orionconsulting.com.au</div> |  |  |  |  |  |  |  |  |  | <div><div></div><div></div><div>www.jas-anz.com/register</div></div> |  |  |  |  |  |  |  |  |  | Project:<br><div>No. 531 COBBITTY ROAD,<br/>COBBITTY - INTEGRATED<br/>WATER CYCLE MANAGEMENT</div> |  |  |  |  |  |  |  |  |  | Title:<br><div>5YR ARI 9HR PRE &amp; POST<br/>FLOOD DEPTH DIFFERENCE MAP<br/>SHEET 01 OF 03</div> | |
| A | HS | CS | - | - | 09/06/2022 | ISSUED WITH IWCM MASTERPLAN REPORT   | |

Printed: Monday, 30 March 2022 2:57:46 PM File Name: C:\Users\anderson\Documents\21-0258\21-0258-01-FM-200.dwg